




1 NORTH ELEVATION
A4.1 1/8" = 1'-0"

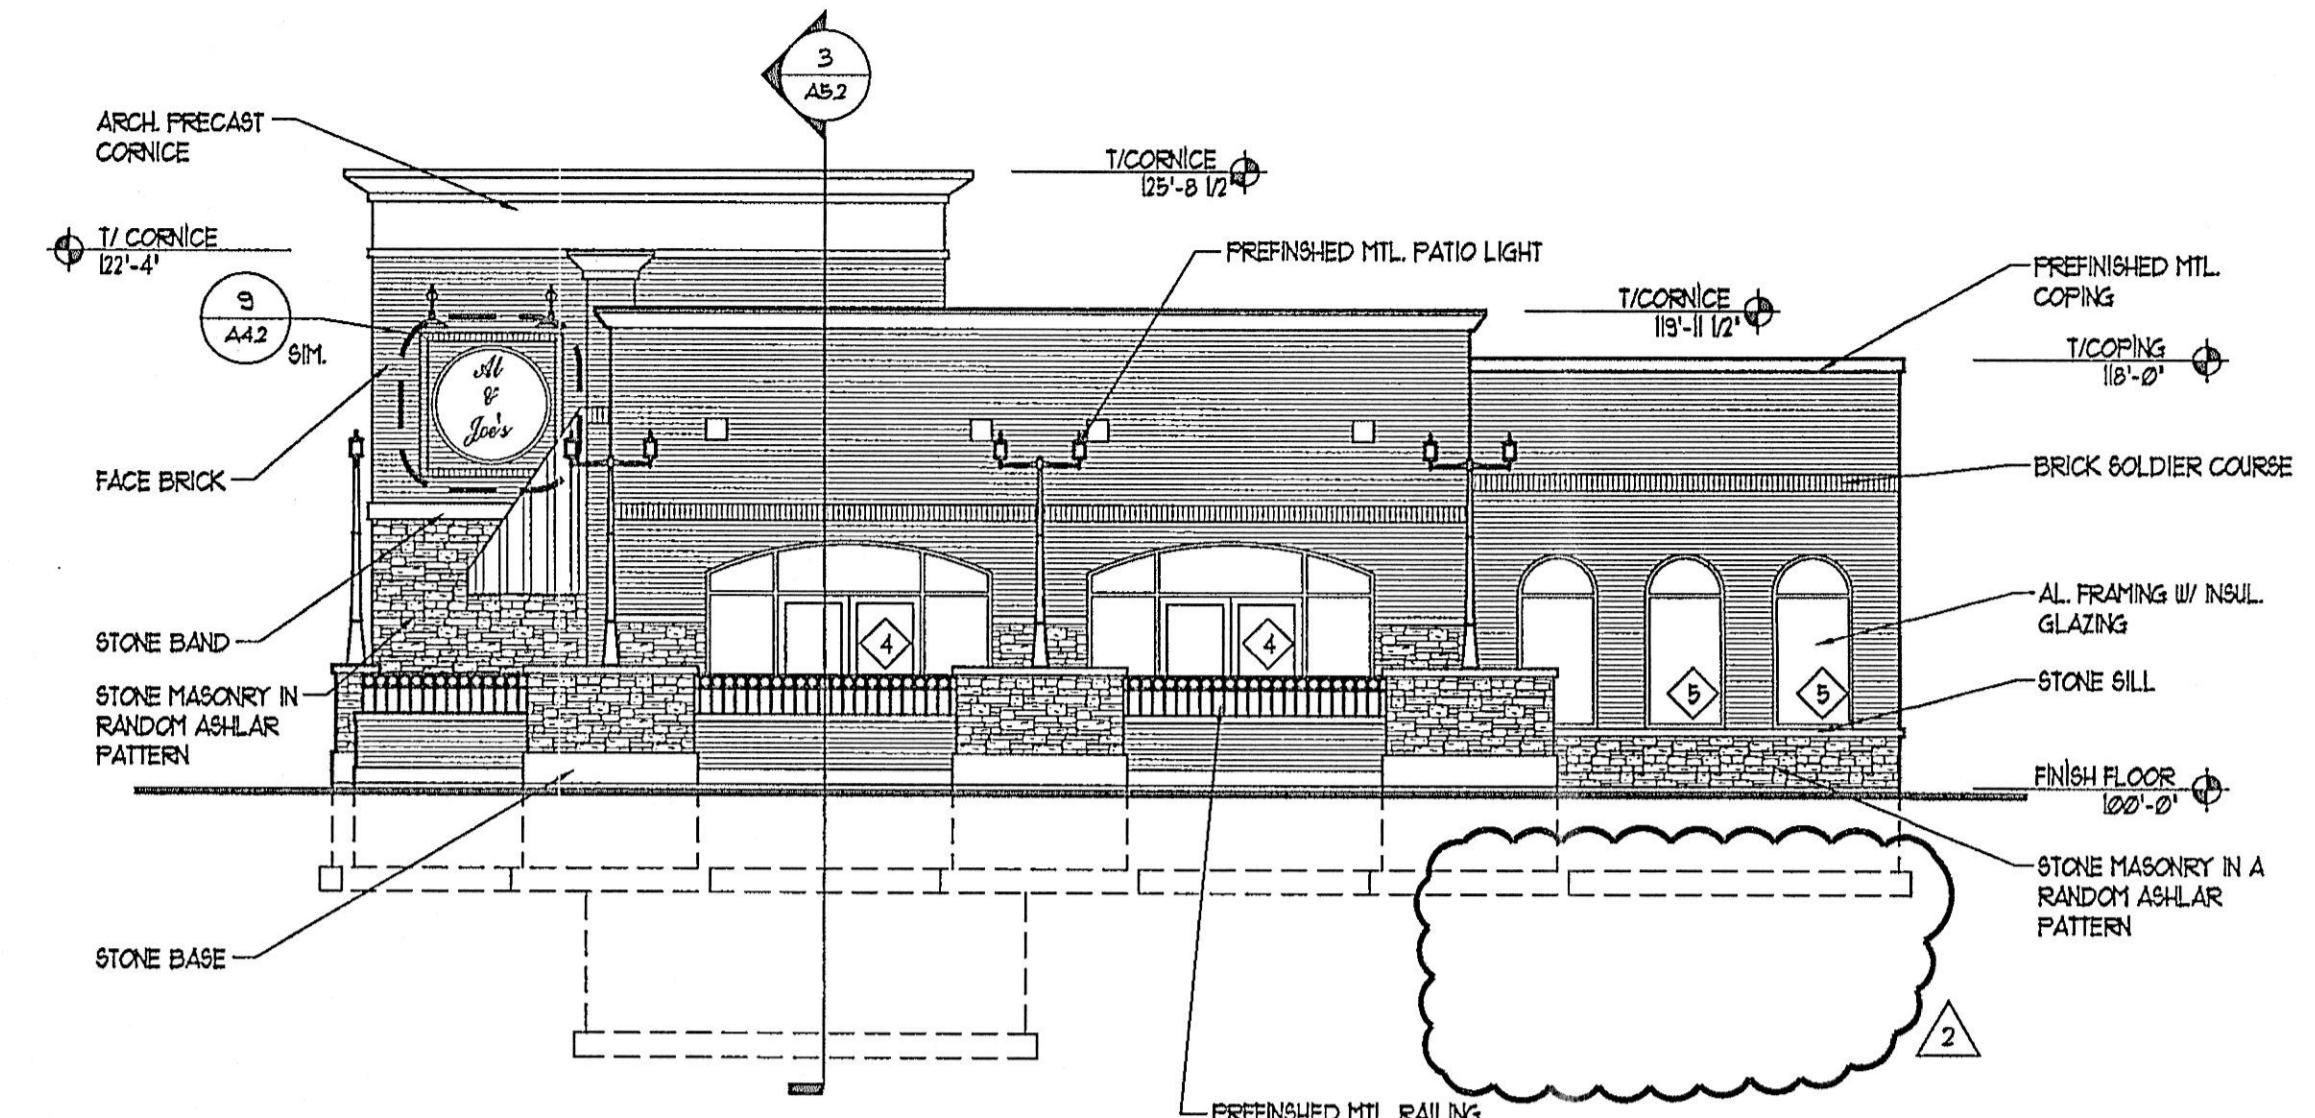


2 WEST ELEVATION
A4.1 1/8" = 1'-0"

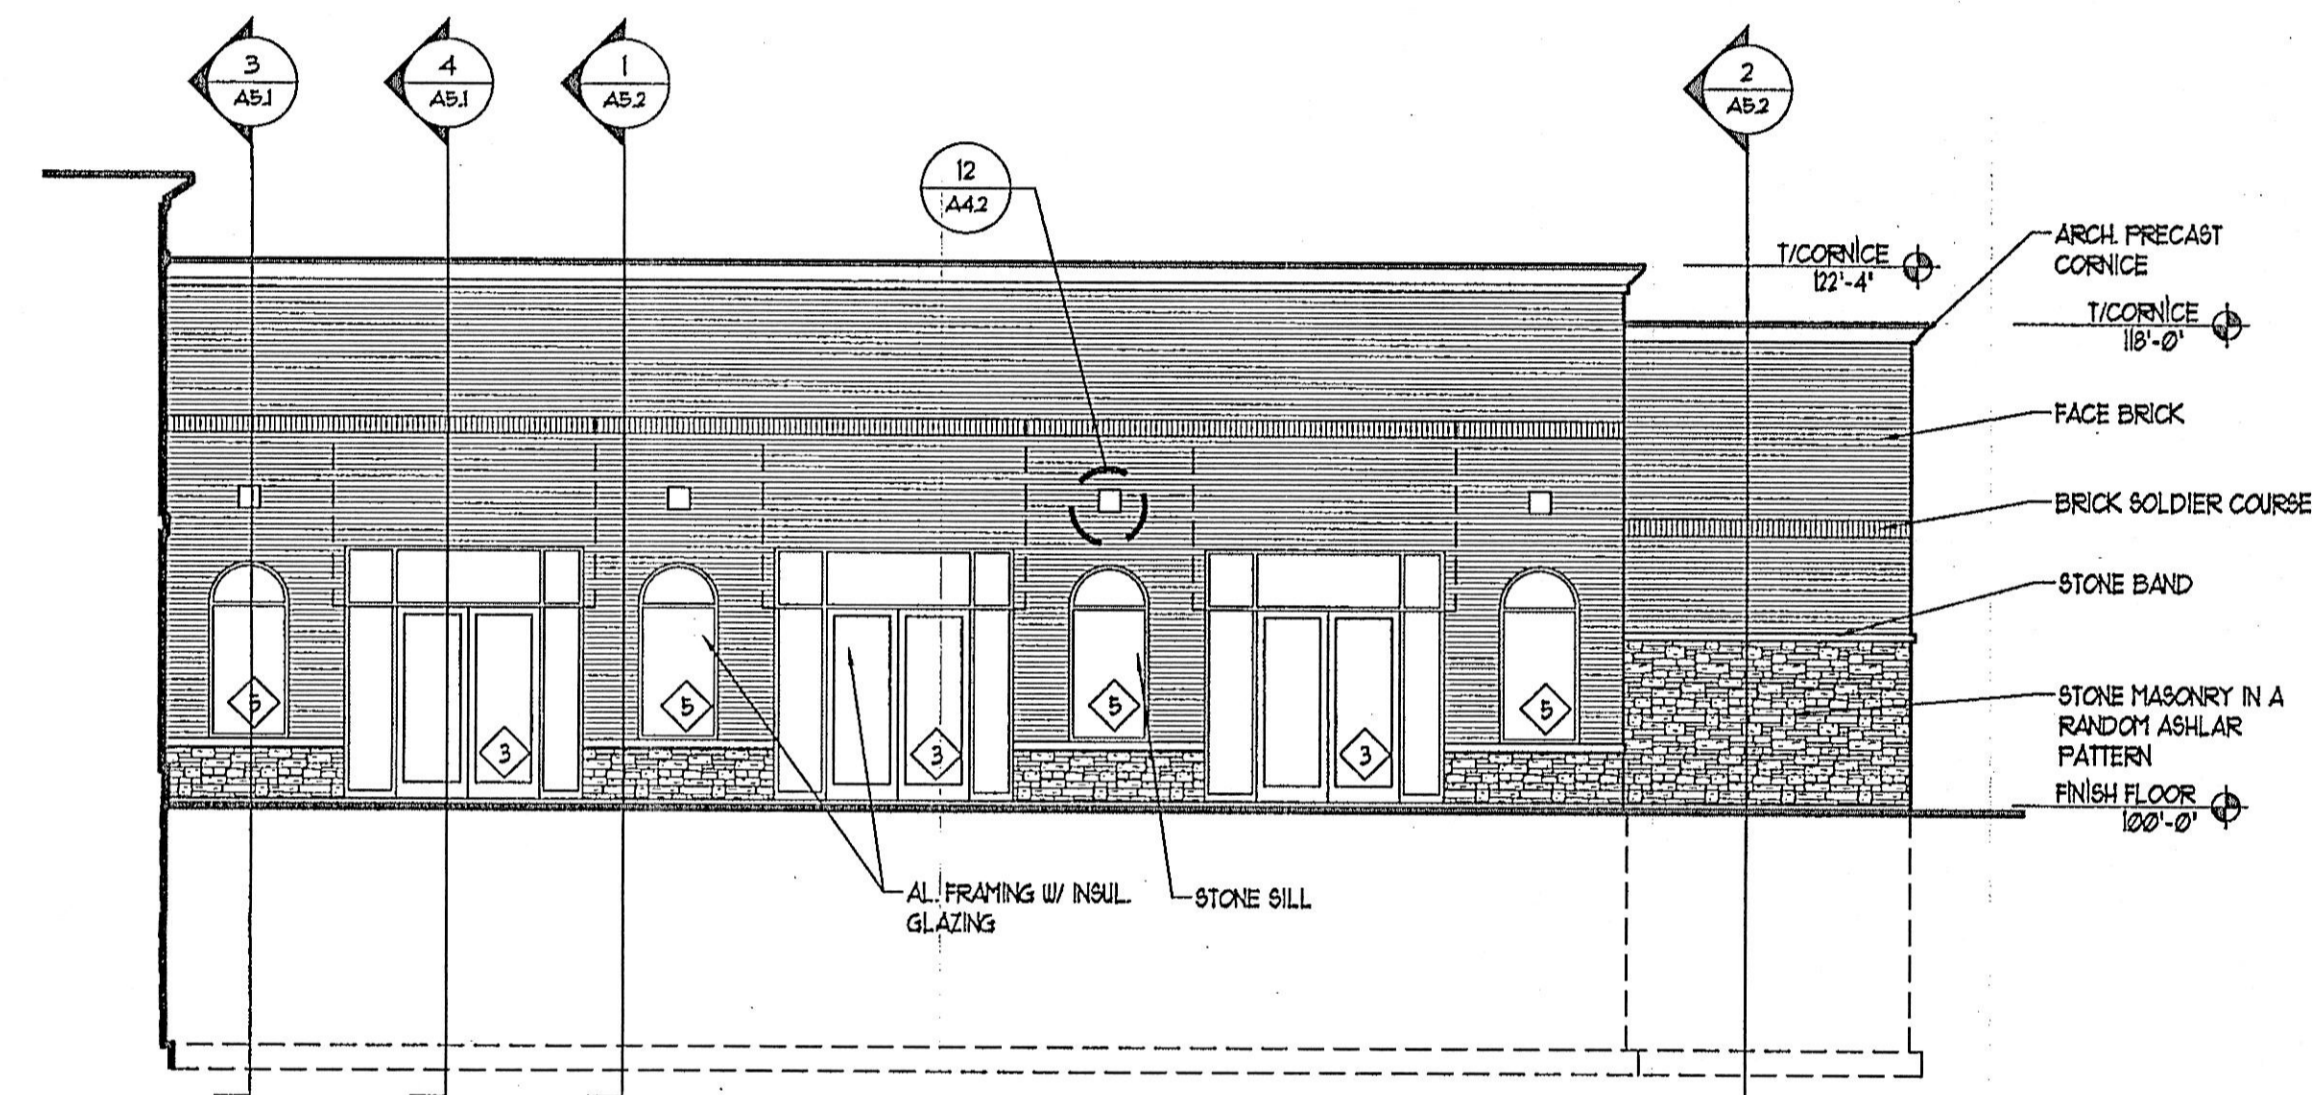


3 PARTIAL NORTH ELEVATION
A4.1 1/8" = 1'-0"

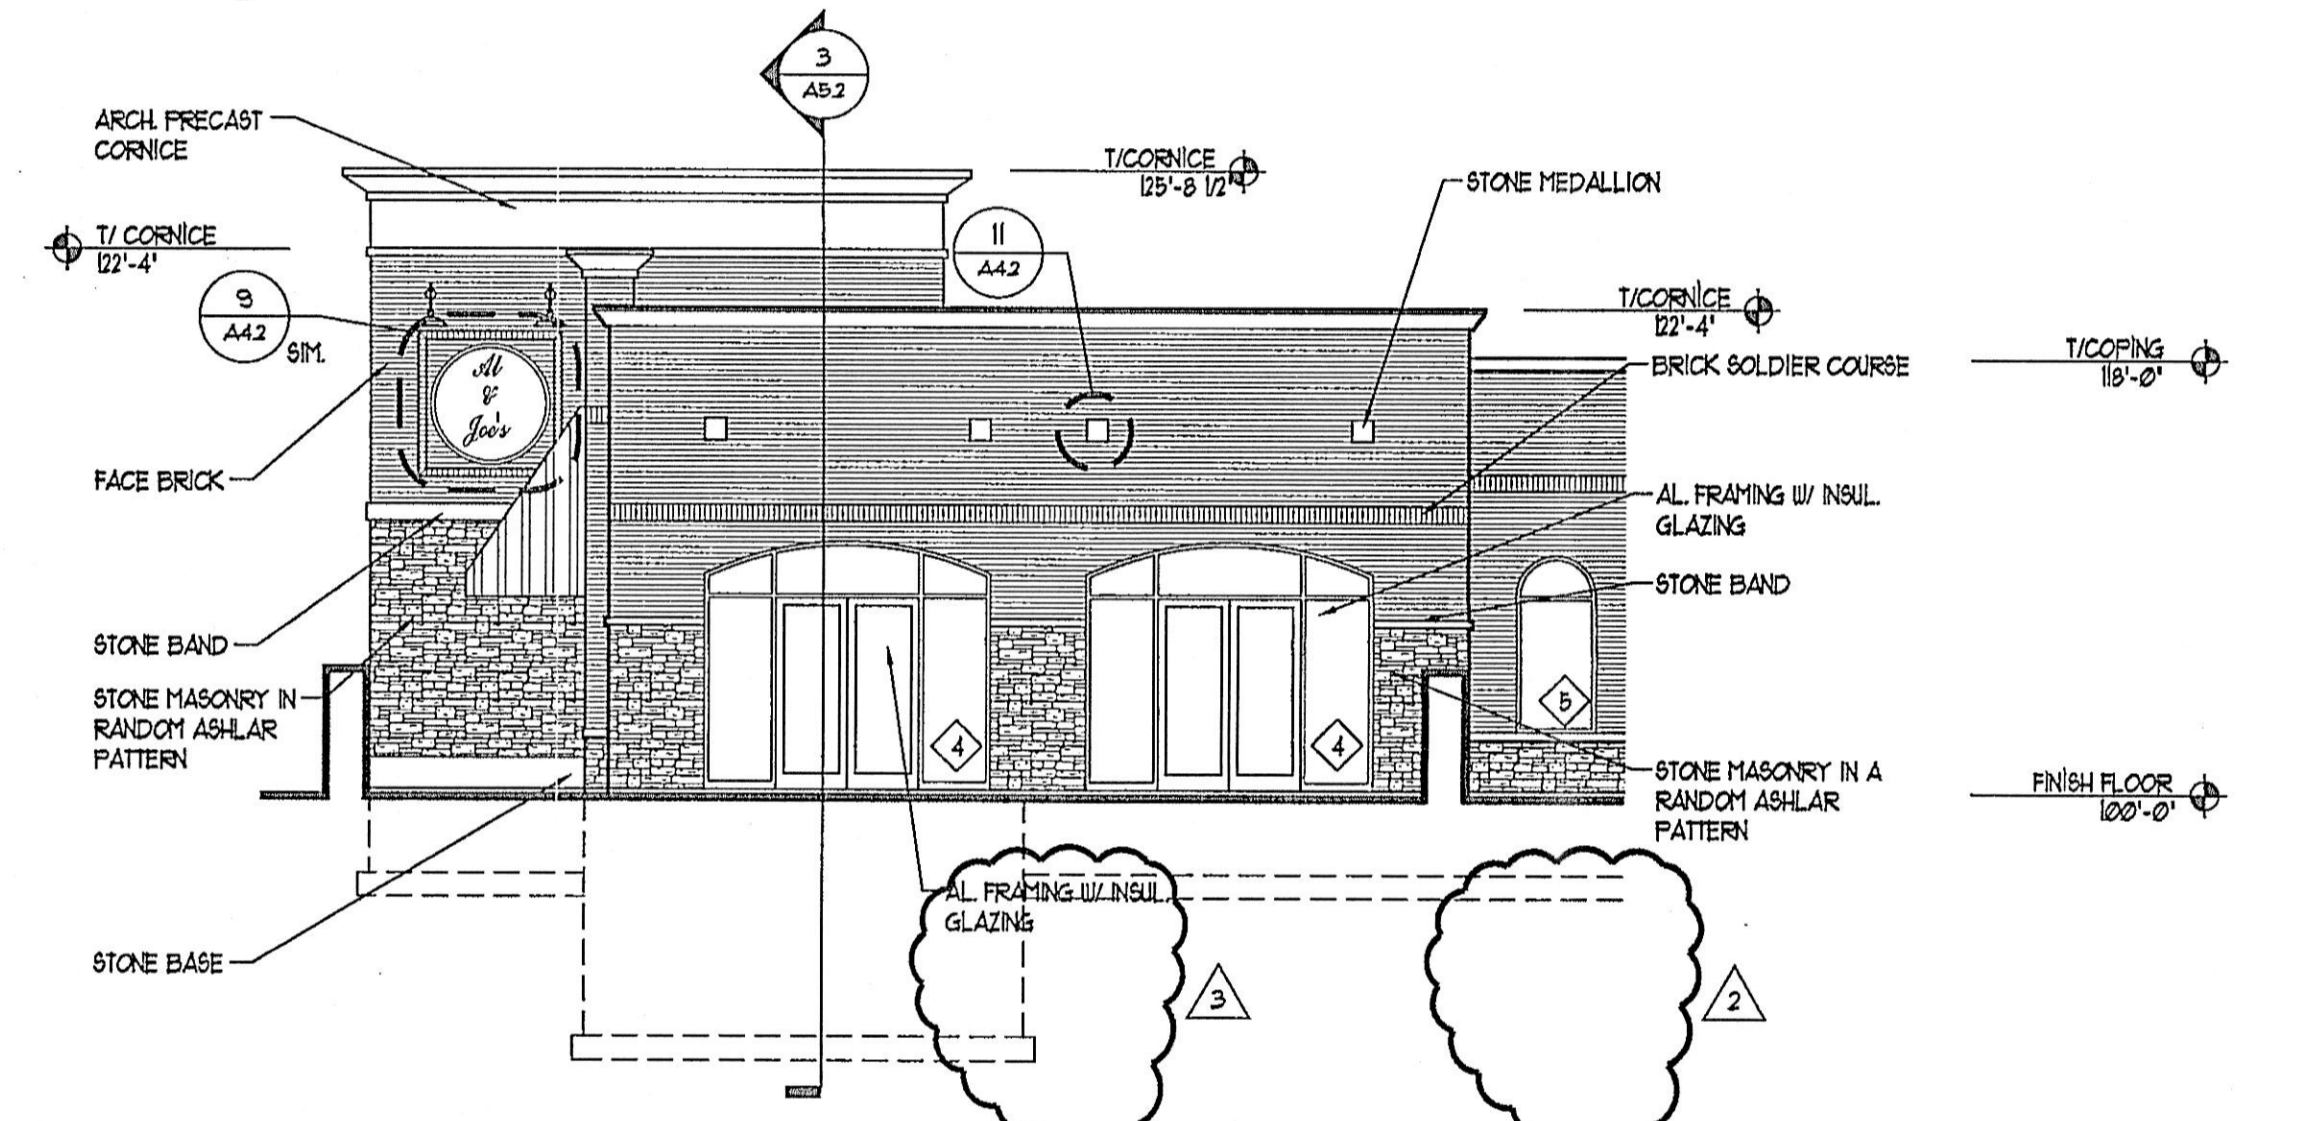

4 PARTIAL WEST ELEVATION
A4.1 1/8" = 1'-0"

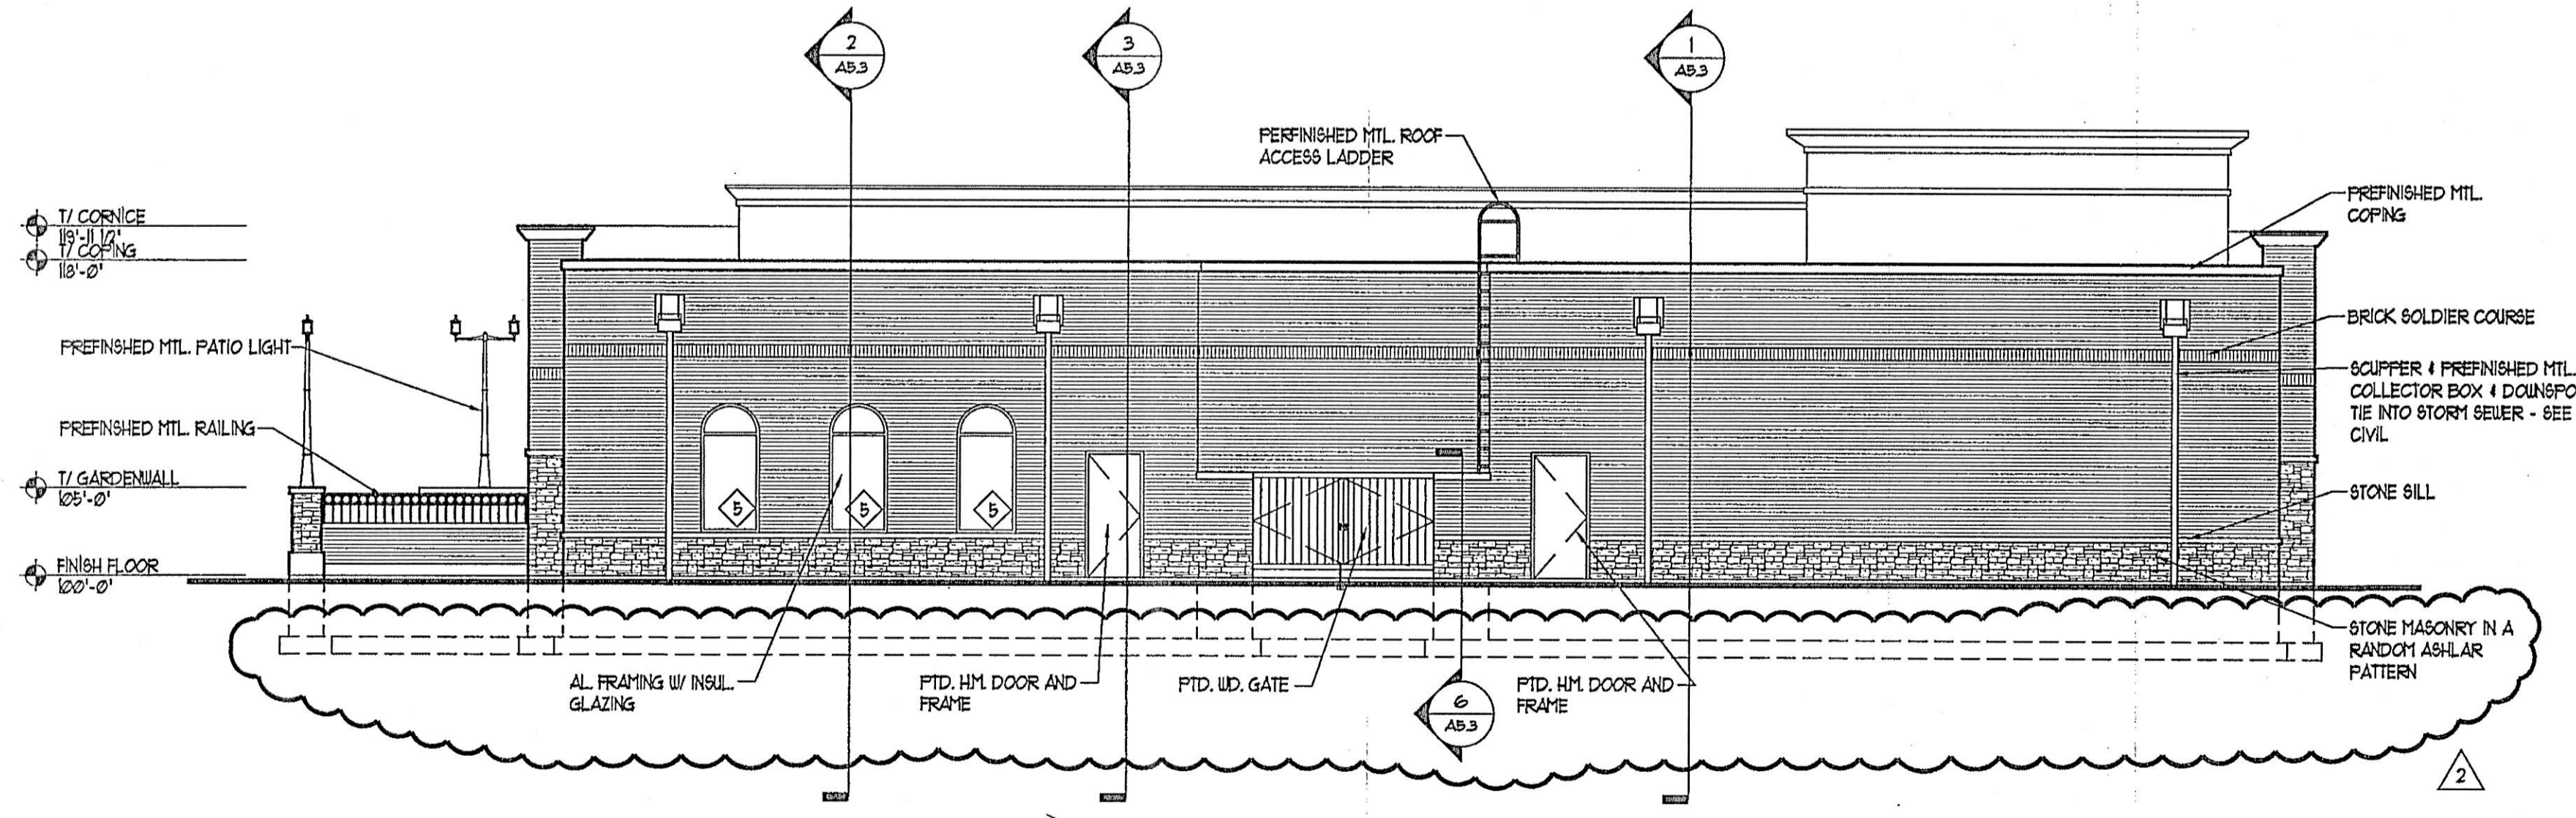

5 SOUTH ELEVATION
A4.1 1/8" = 1'-0"

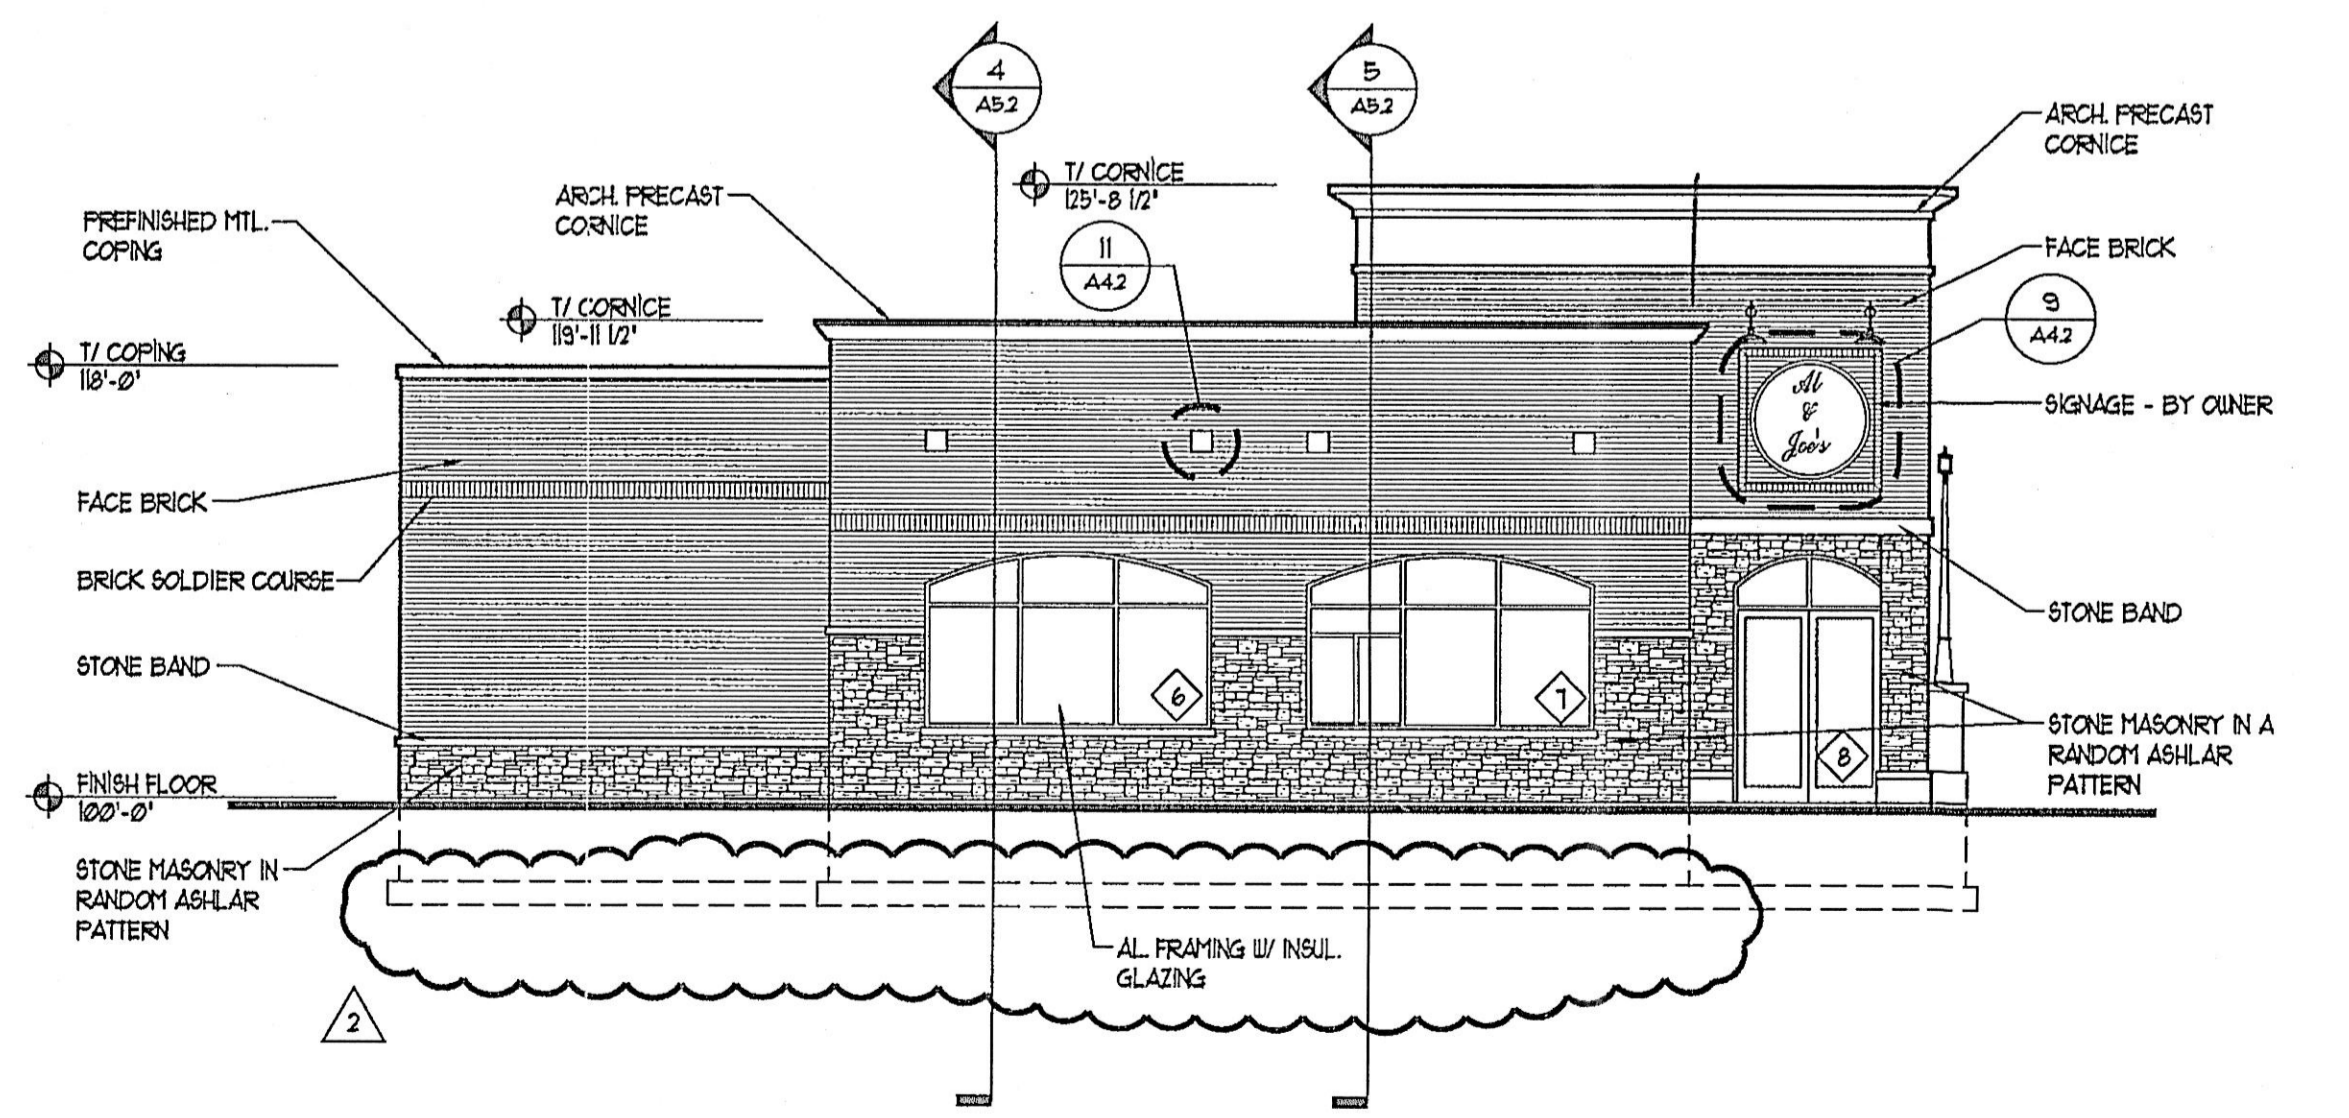

6 EAST ELEVATION
A4.1 1/8" = 1'-0"

NOTE:
REFER TO FRAMING ELEVATIONS ON A4.2

REVISIONS:
A 02/01 - CITY COMMENTS
B 02/07 - CITY COMMENTS
C 02/08 - CITY COMMENTS

AL & JOES DELI
Congress Station, Crystal Lake, Illinois
BUILDING ELEVATIONS

PARTNERS IN DESIGN
ARCHITECTS
100 Lake Cook Road Suite 140
Deerfield, Illinois 60015
Ph: (847) 946-0300
Fax: (847) 946-1916

PROJECT NO.: 419.06.025
DRAWN BY: JHH
CHECKED BY: WHB
DATE: 09.07.01
SHEET NO.:

A4.1