


**6 DETAIL**  
SCALE: 1" = 1'-0"

**BEAM BOLTING SCHEDULE**


BM.	NO. OF BOLTS PER COL.	COL. OF BOLTS	"W"	"L"	WELD SIZE	4TH SIDE WELD
W14x	4-3/4" A325N	2	6"	12"	1/4"	NO

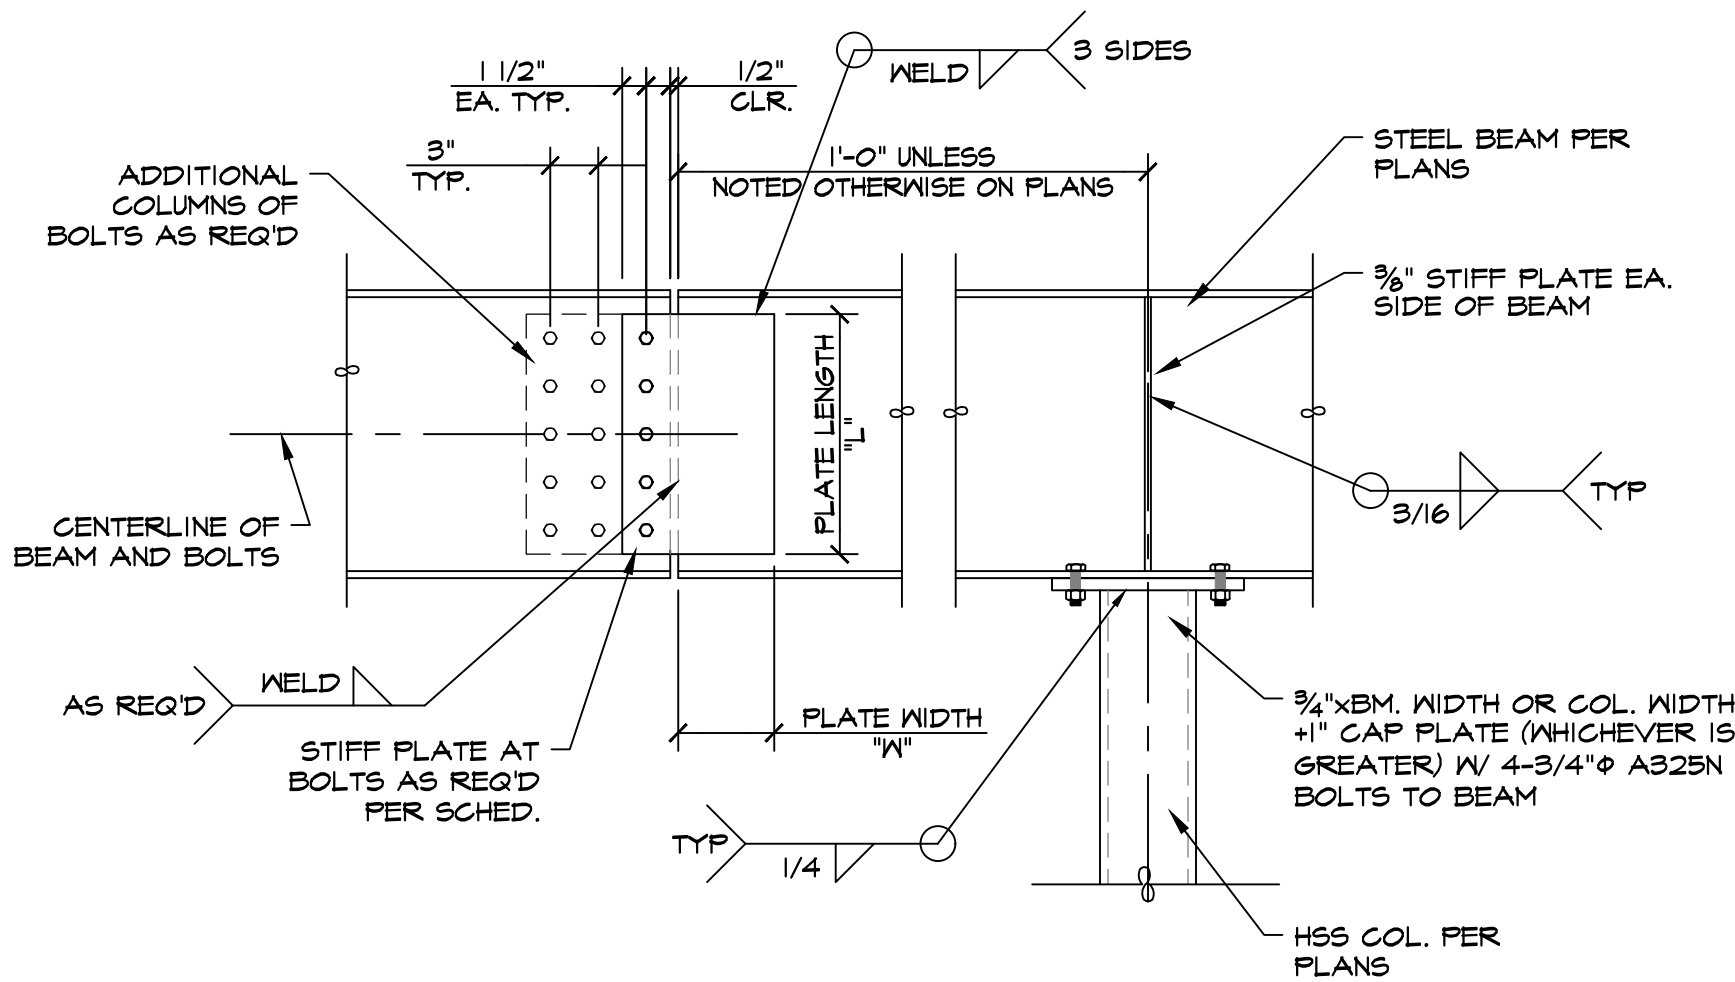

**4 DETAIL**  
SCALE: 1" = 1'-0"

**BEAM BOLTING SCHED.**

BM.	NO. OF BOLTS PER COL.	COL. OF BOLTS	WELD SIZE
W16x	4-3/4" A325N	1	1/4"

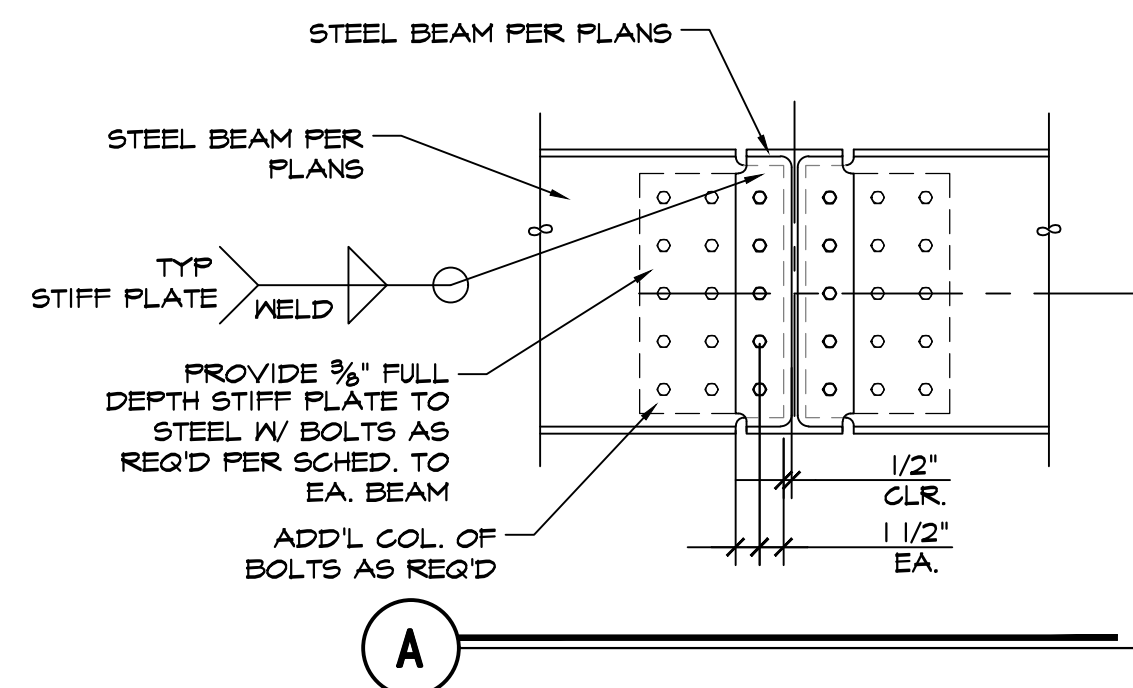

**A**


**BEAM BOLTING SCHED.**

BM.	NO. OF BOLTS PER COL.	COL. OF BOLTS	WELD SIZE
W16x	4-3/4" A325N	2	1/4"

**NOTE:**


- SEE CONDITION 'A' FOR TYPICAL DETAILING REQUIREMENTS.
- 2 COLUMNS OF BOLTS ARE REQUIRED AT FRAME LINES, STRUT/COLLECTOR LINES LISTED ON FRAMING PLANS.
- PLANS MAY INDICATE ADDITIONAL COLUMNS OF BOLTS THEN WHAT IS SHOWN ON THIS TABLE

**B**

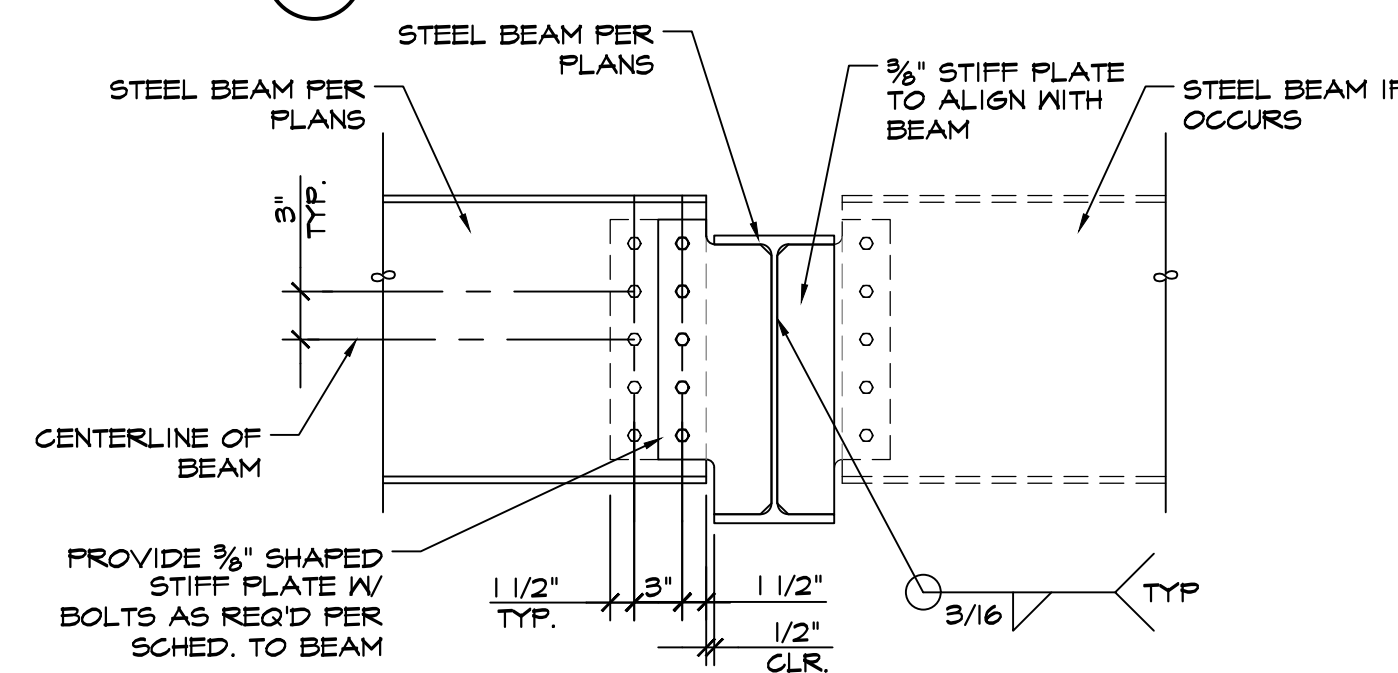


**C**


**5 DETAIL**  
SCALE: 1" = 1'-0"

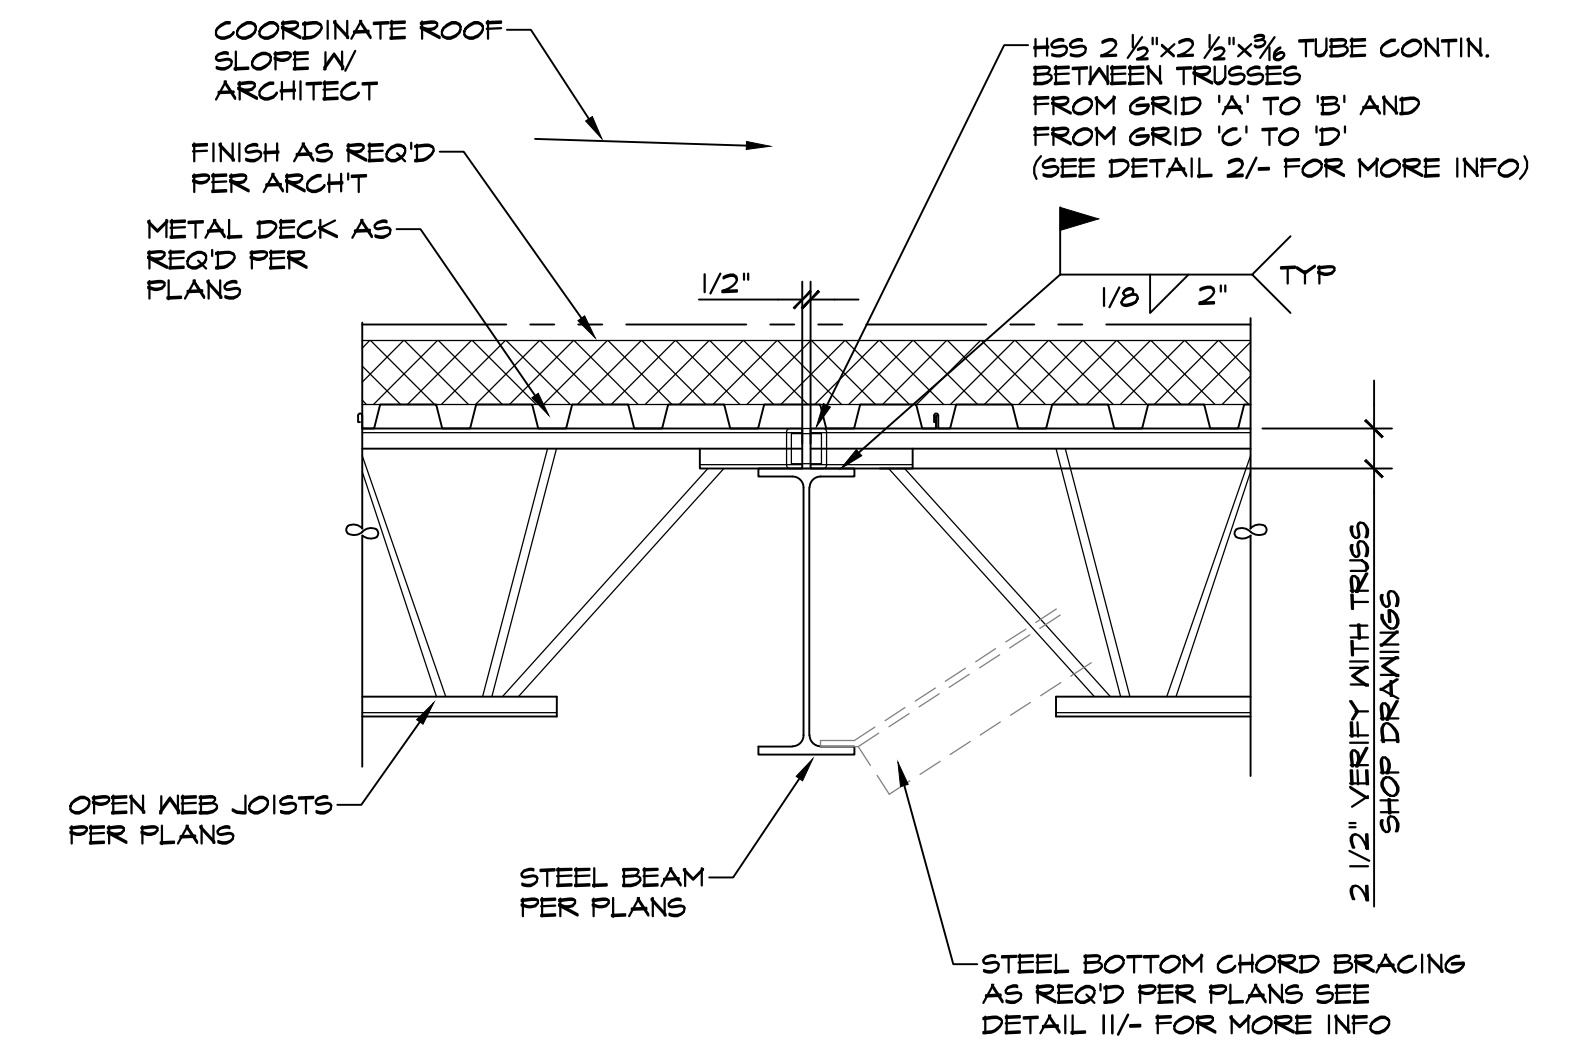


**1 DETAIL**  
SCALE: 1" = 1'-0"

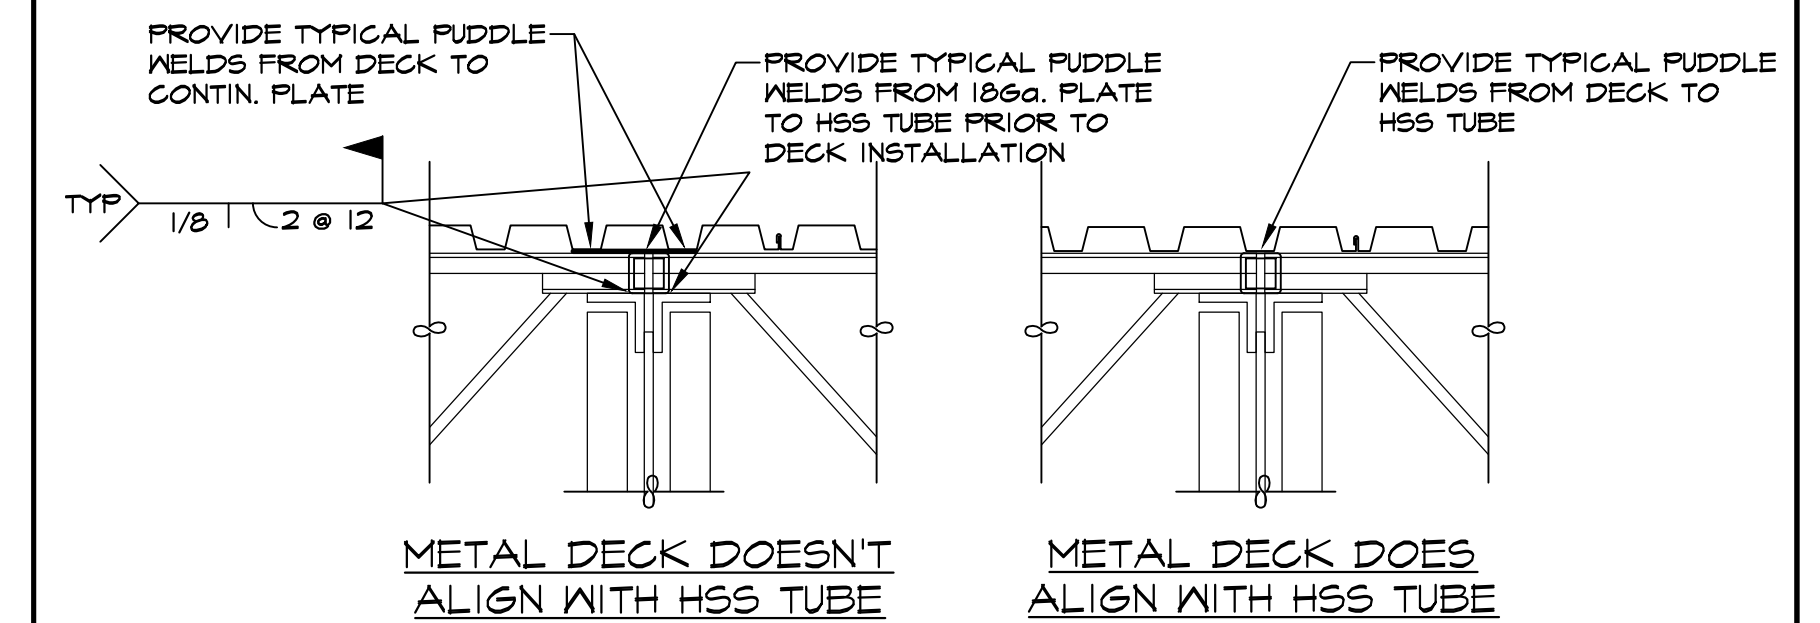


**2 DETAIL**  
SCALE: 1" = 1'-0"

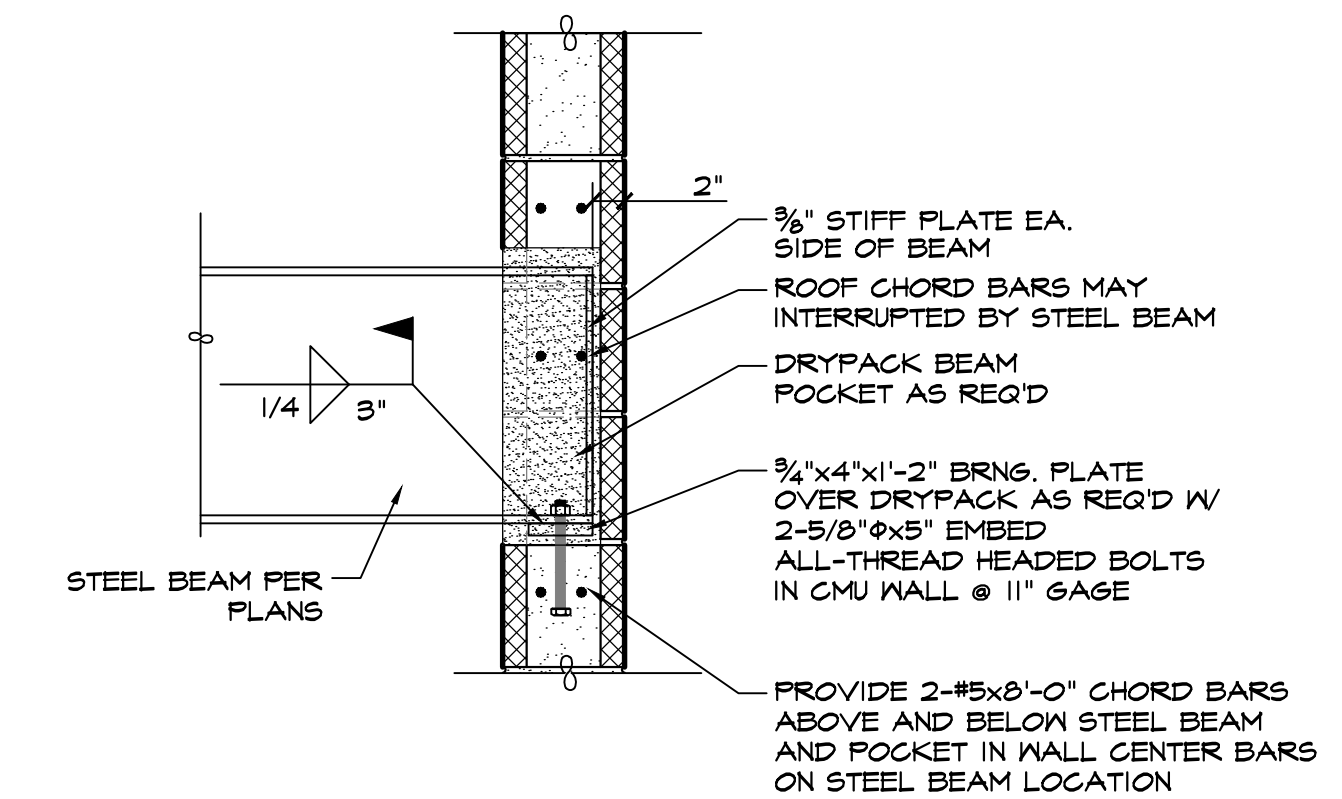

**3 DETAIL**  
SCALE: 1" = 1'-0"

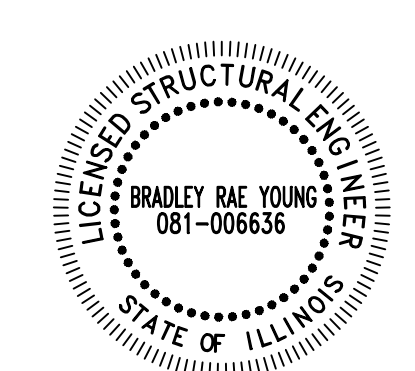

BYA #17185

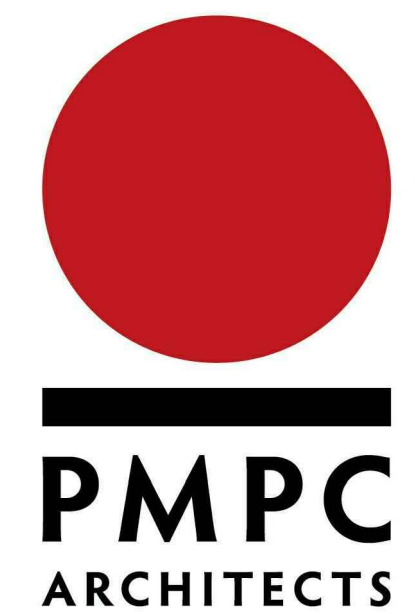

OFFICE: 312.207.0501  
FAX: 312.284.6100  
INFO@PMPCARCH.COM  
PMPCARCH.COM  
527 S. Wells St. Suite 402  
Chicago, IL 60607

**REVISIONS**

NO.	DATE	DESCRIPTION
08-10-2017	DD	50% - CLIENT
10-20-2017	COLLABORATE	- SENT
12-18-2017	DD	100% - CLIENT APPROVAL

DRAWN BY: Author  
CHECKED BY: Checker  
ISSUED:

1005 W BELVIDERE RD,  
GRAYSLAKE, IL 60030

PERMIT #:

DETAILS

**S6.2**