




03-13-2018

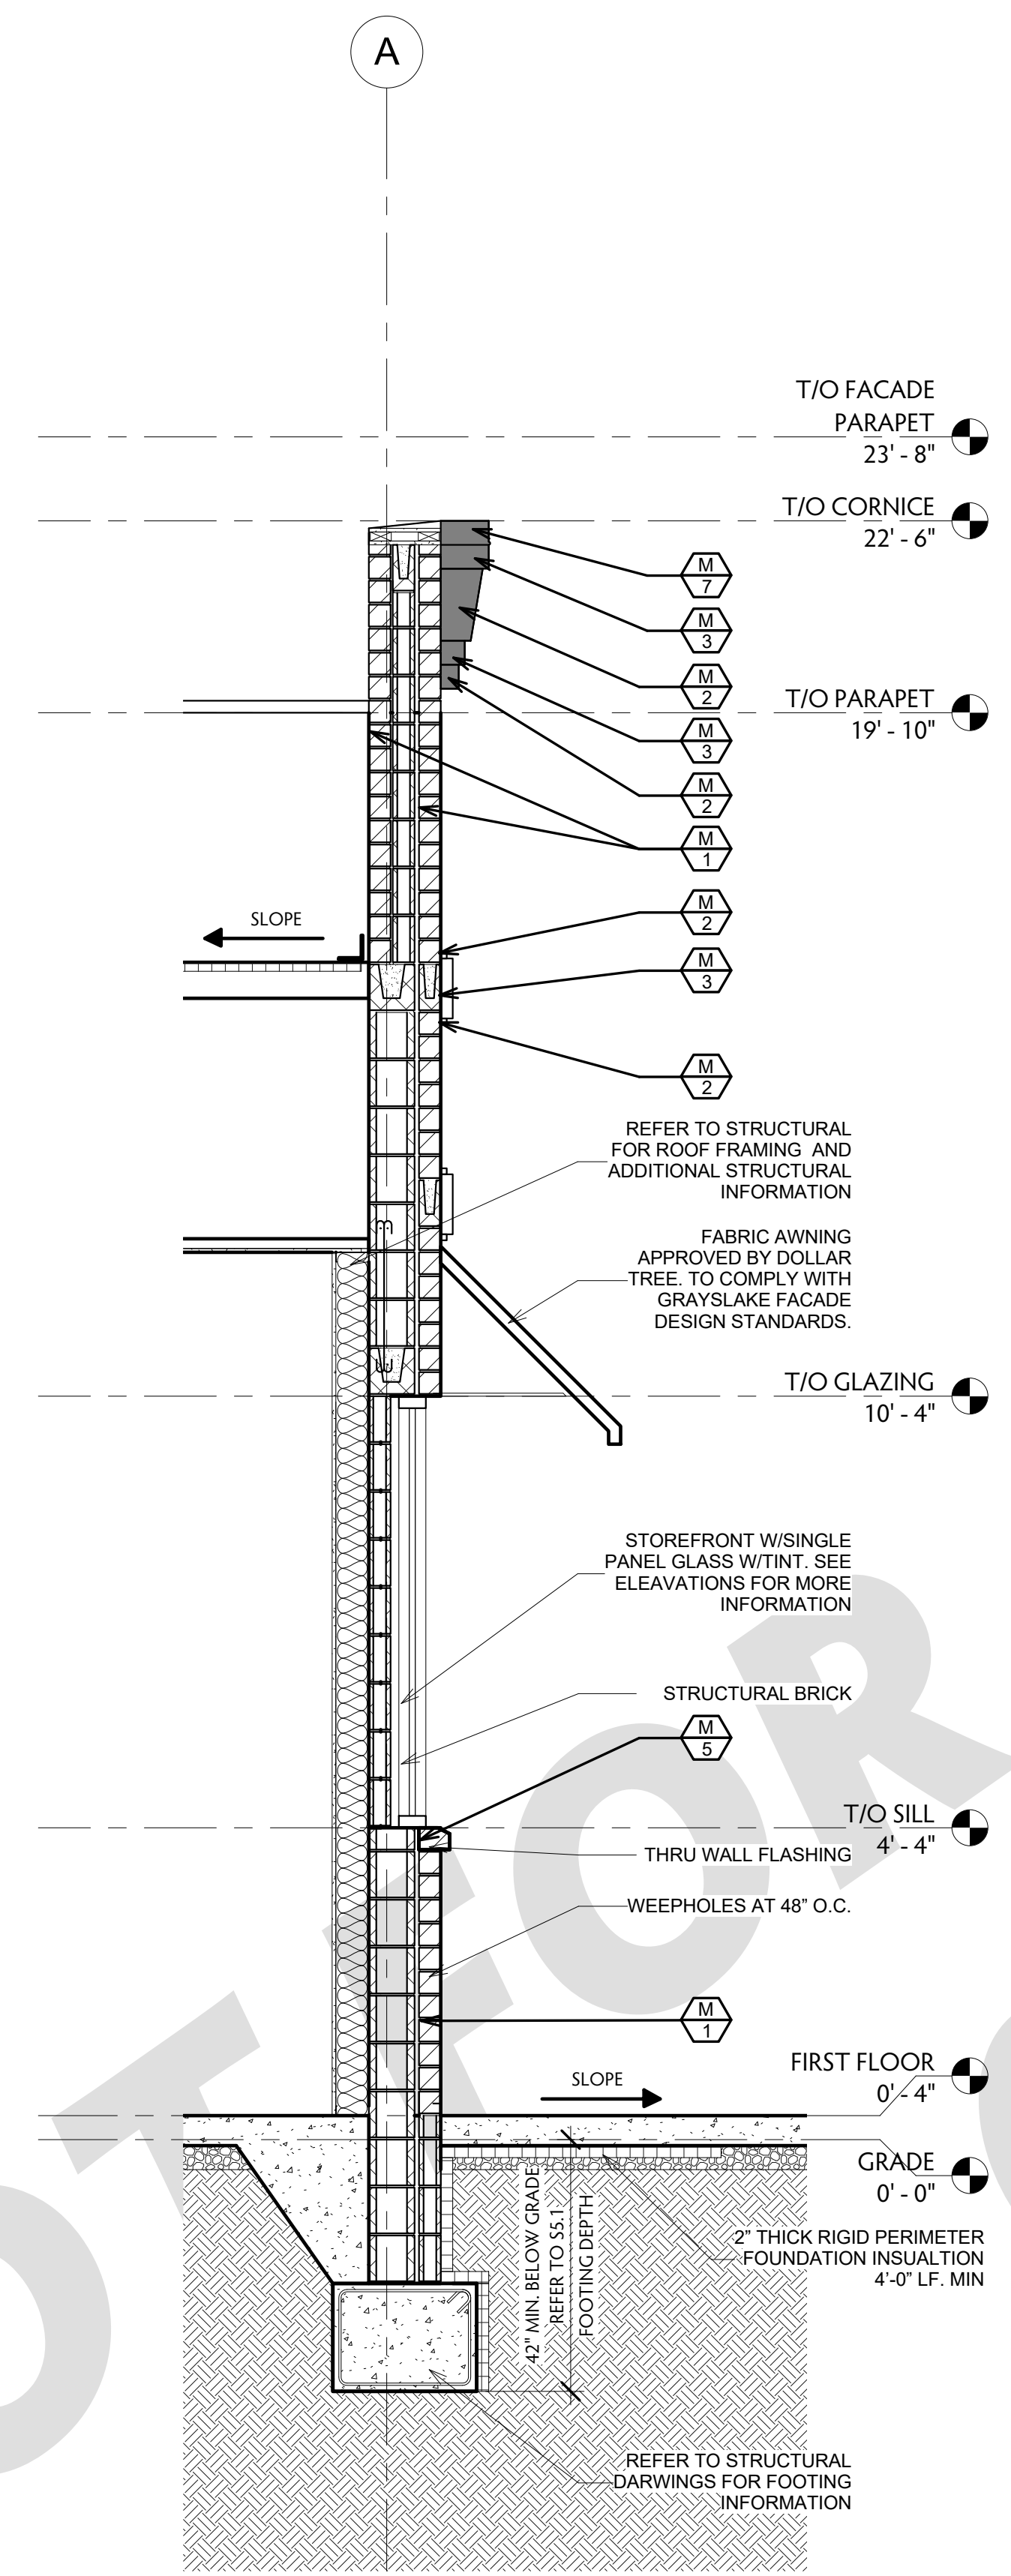

1
SIMULATION GLASS
A305 NOT TO SCALE

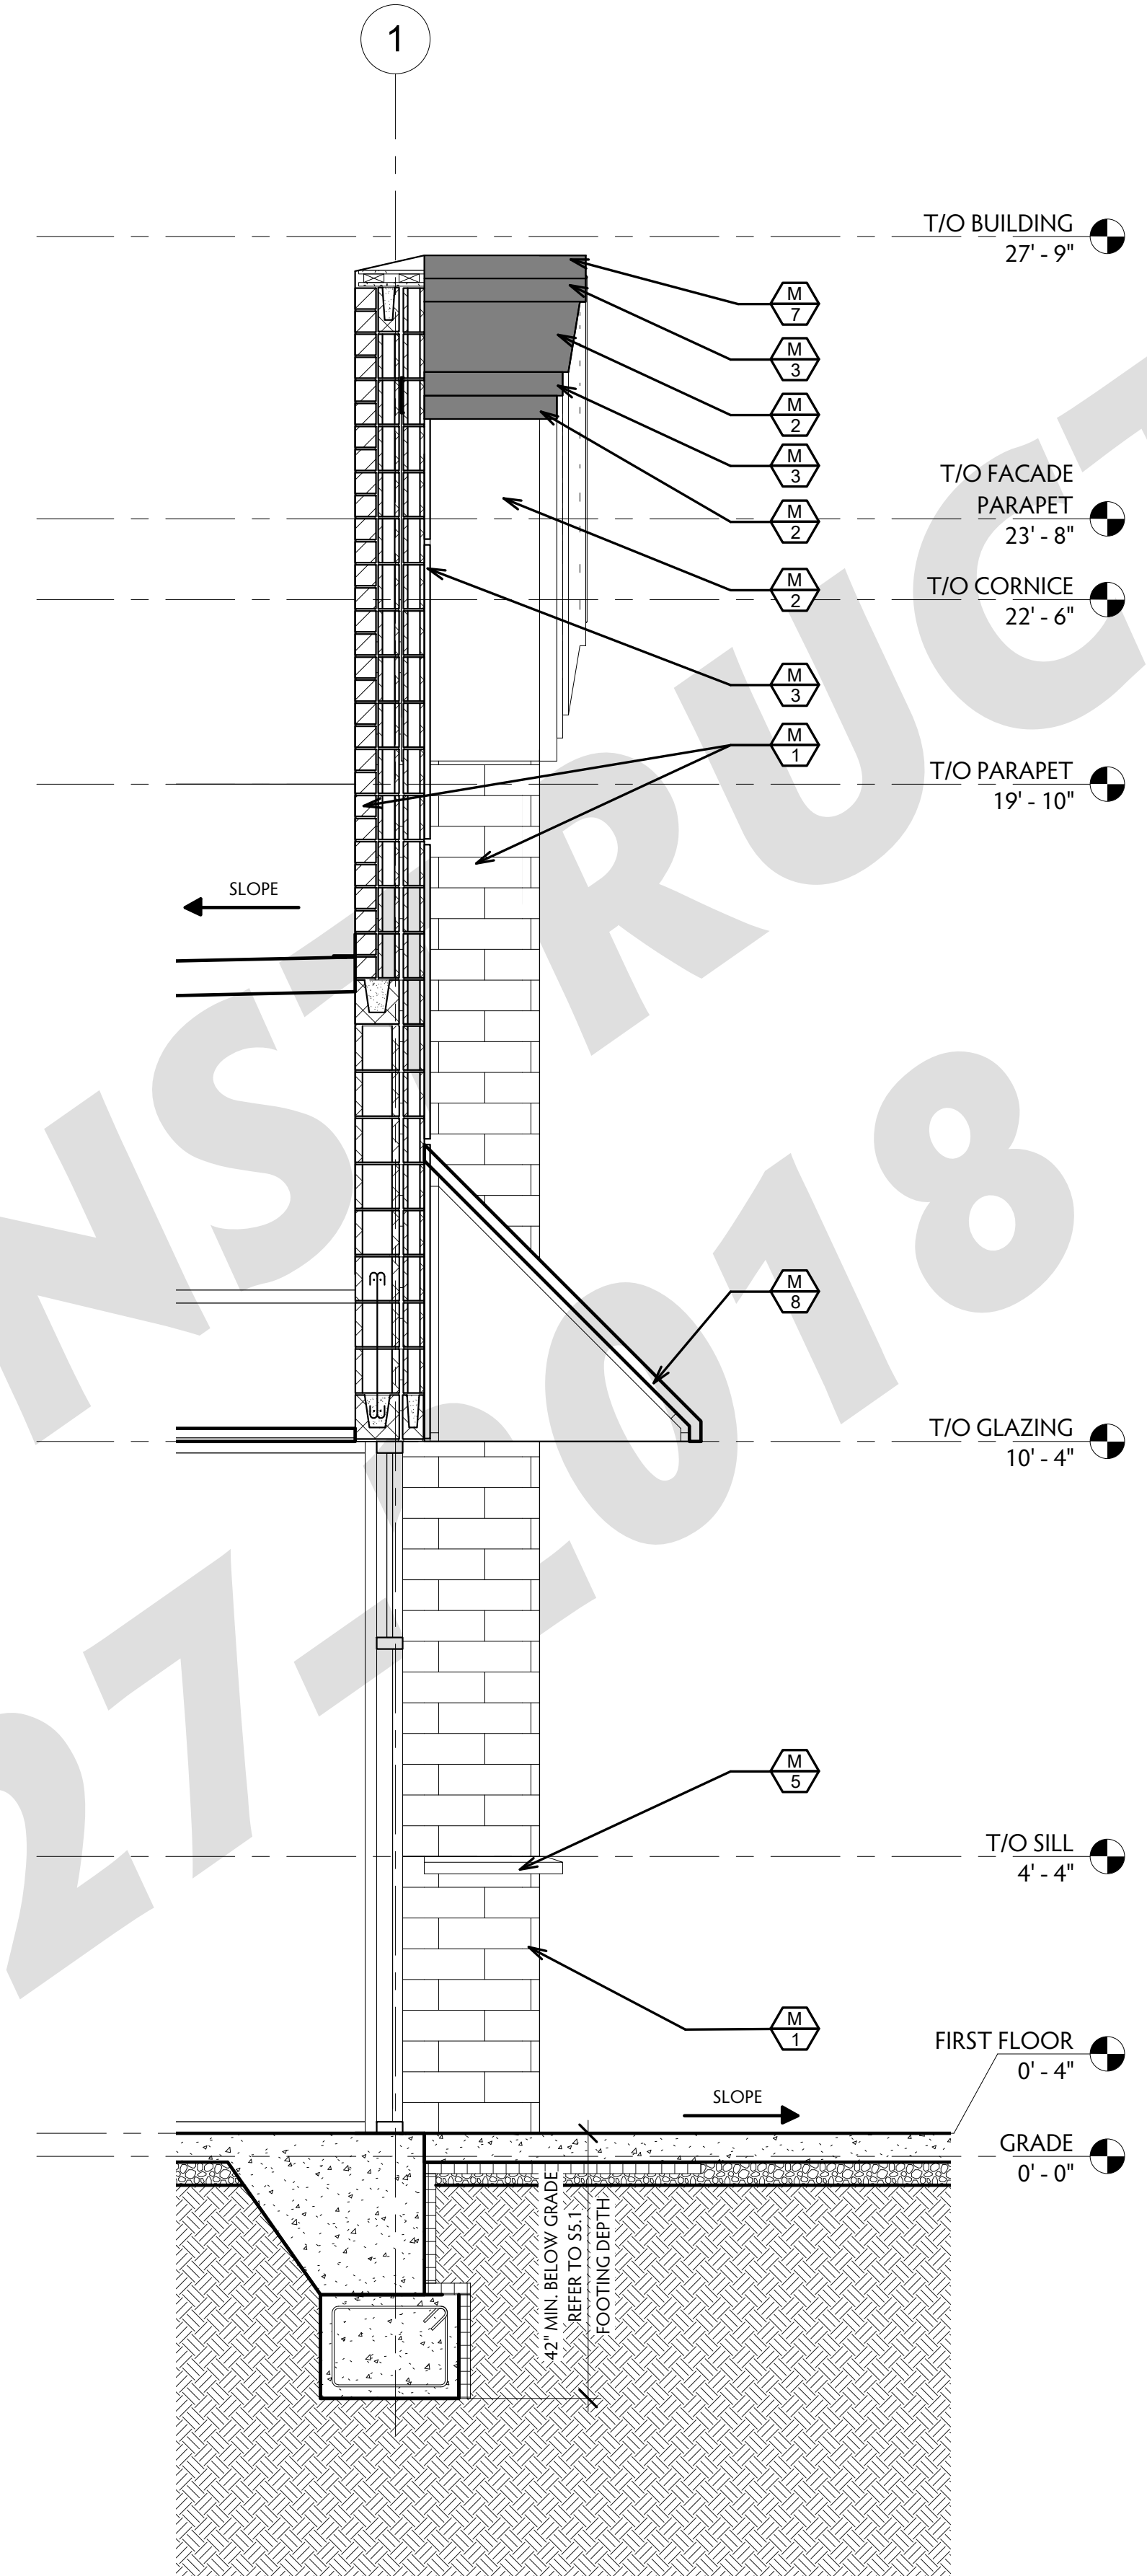

2
Section 1 - Callout 1
A305 NOT TO SCALE

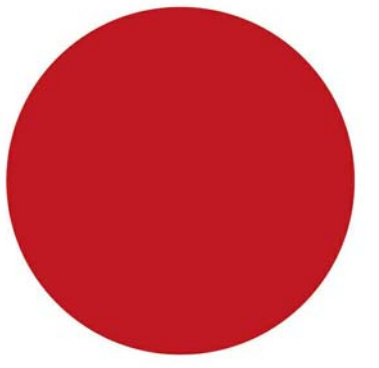

PMPC
ARCHITECTS

OFFICE: 312.207.0501
FAX: 312.284.6100
INFO@PMPARCH.COM
PMPARCH.COM
527 S. Wells St. Suite 402
Chicago, IL 60607

REVISIONS

NO.	DATE	DESCRIPTION
2	03-13-2018	CLARIFICATION
	03-27-2018	UPDATE

DRAWN BY: ALI
CHECKED BY: JON

DOLLAR TREE,
GRAYSLAKE, IL 60030

PERMIT #:

WALL SECTIONS

A305