

General Notes - Floor Plan


1.

LIGHT FIXTURE LEGEND


- FIXTURE TYPE (CAPITAL LETTER)
 CLG. MOUNTED 1 X 4 FLUOR. LIGHT
- 6" RECESSED LED DOWNLIGHT @ GYP. BD. CEILING
- 6" RECESSED LED DOWNLIGHT @ ACOUSTICAL CEILING
- 6" LED PENDANT WALLWASHER @ ACOUSTICAL CEILING
- 2X4 RECESSED LED FIXTURE
- 2X2 RECESSED LED FIXTURE
- EXISTING FLUORESCENT SURFACE MOUNTED EXR LIGHT FIXTURE TO BE REMOVED
- PENDANT FIXTURE
- 48" LINEAR LED
- LED PENDANT
- LED PENDANT DIRECT/INDIRECT
- 48" LINEAR SURFACE MOUNTED LED
- WALL MOUNTED FLUORESCENT
- CLG MOUNTED 1 X 4 LED
- 6" RECESSED LED DOWNLIGHT @ CANOPY CEILING
- EXTERIOR LED UPLIGHT @ ENTRY VESTIBULE
- DECORATIVE LED PENDANT
- LED INDIRECT STRIP LIGHT COVE
- LED INDIRECT STRIP LIGHT COVE
- PENDANT FIXTURE
- TOGGLE SWITCH
- DIMMABLE SWITCH
- OCCUPANCY SENSOR

FLOOR FINISH LEGEND

- VINYL PLANK FLOOR
- PORCELAIN TILE FLOOR, 12"X24"
- SEALED CONCRETE FLOOR
- NEW CARPET TILE, 24"X24"
- NEW RUBBER FLOOR, NORA FLOOR, NORAMONT GRANO

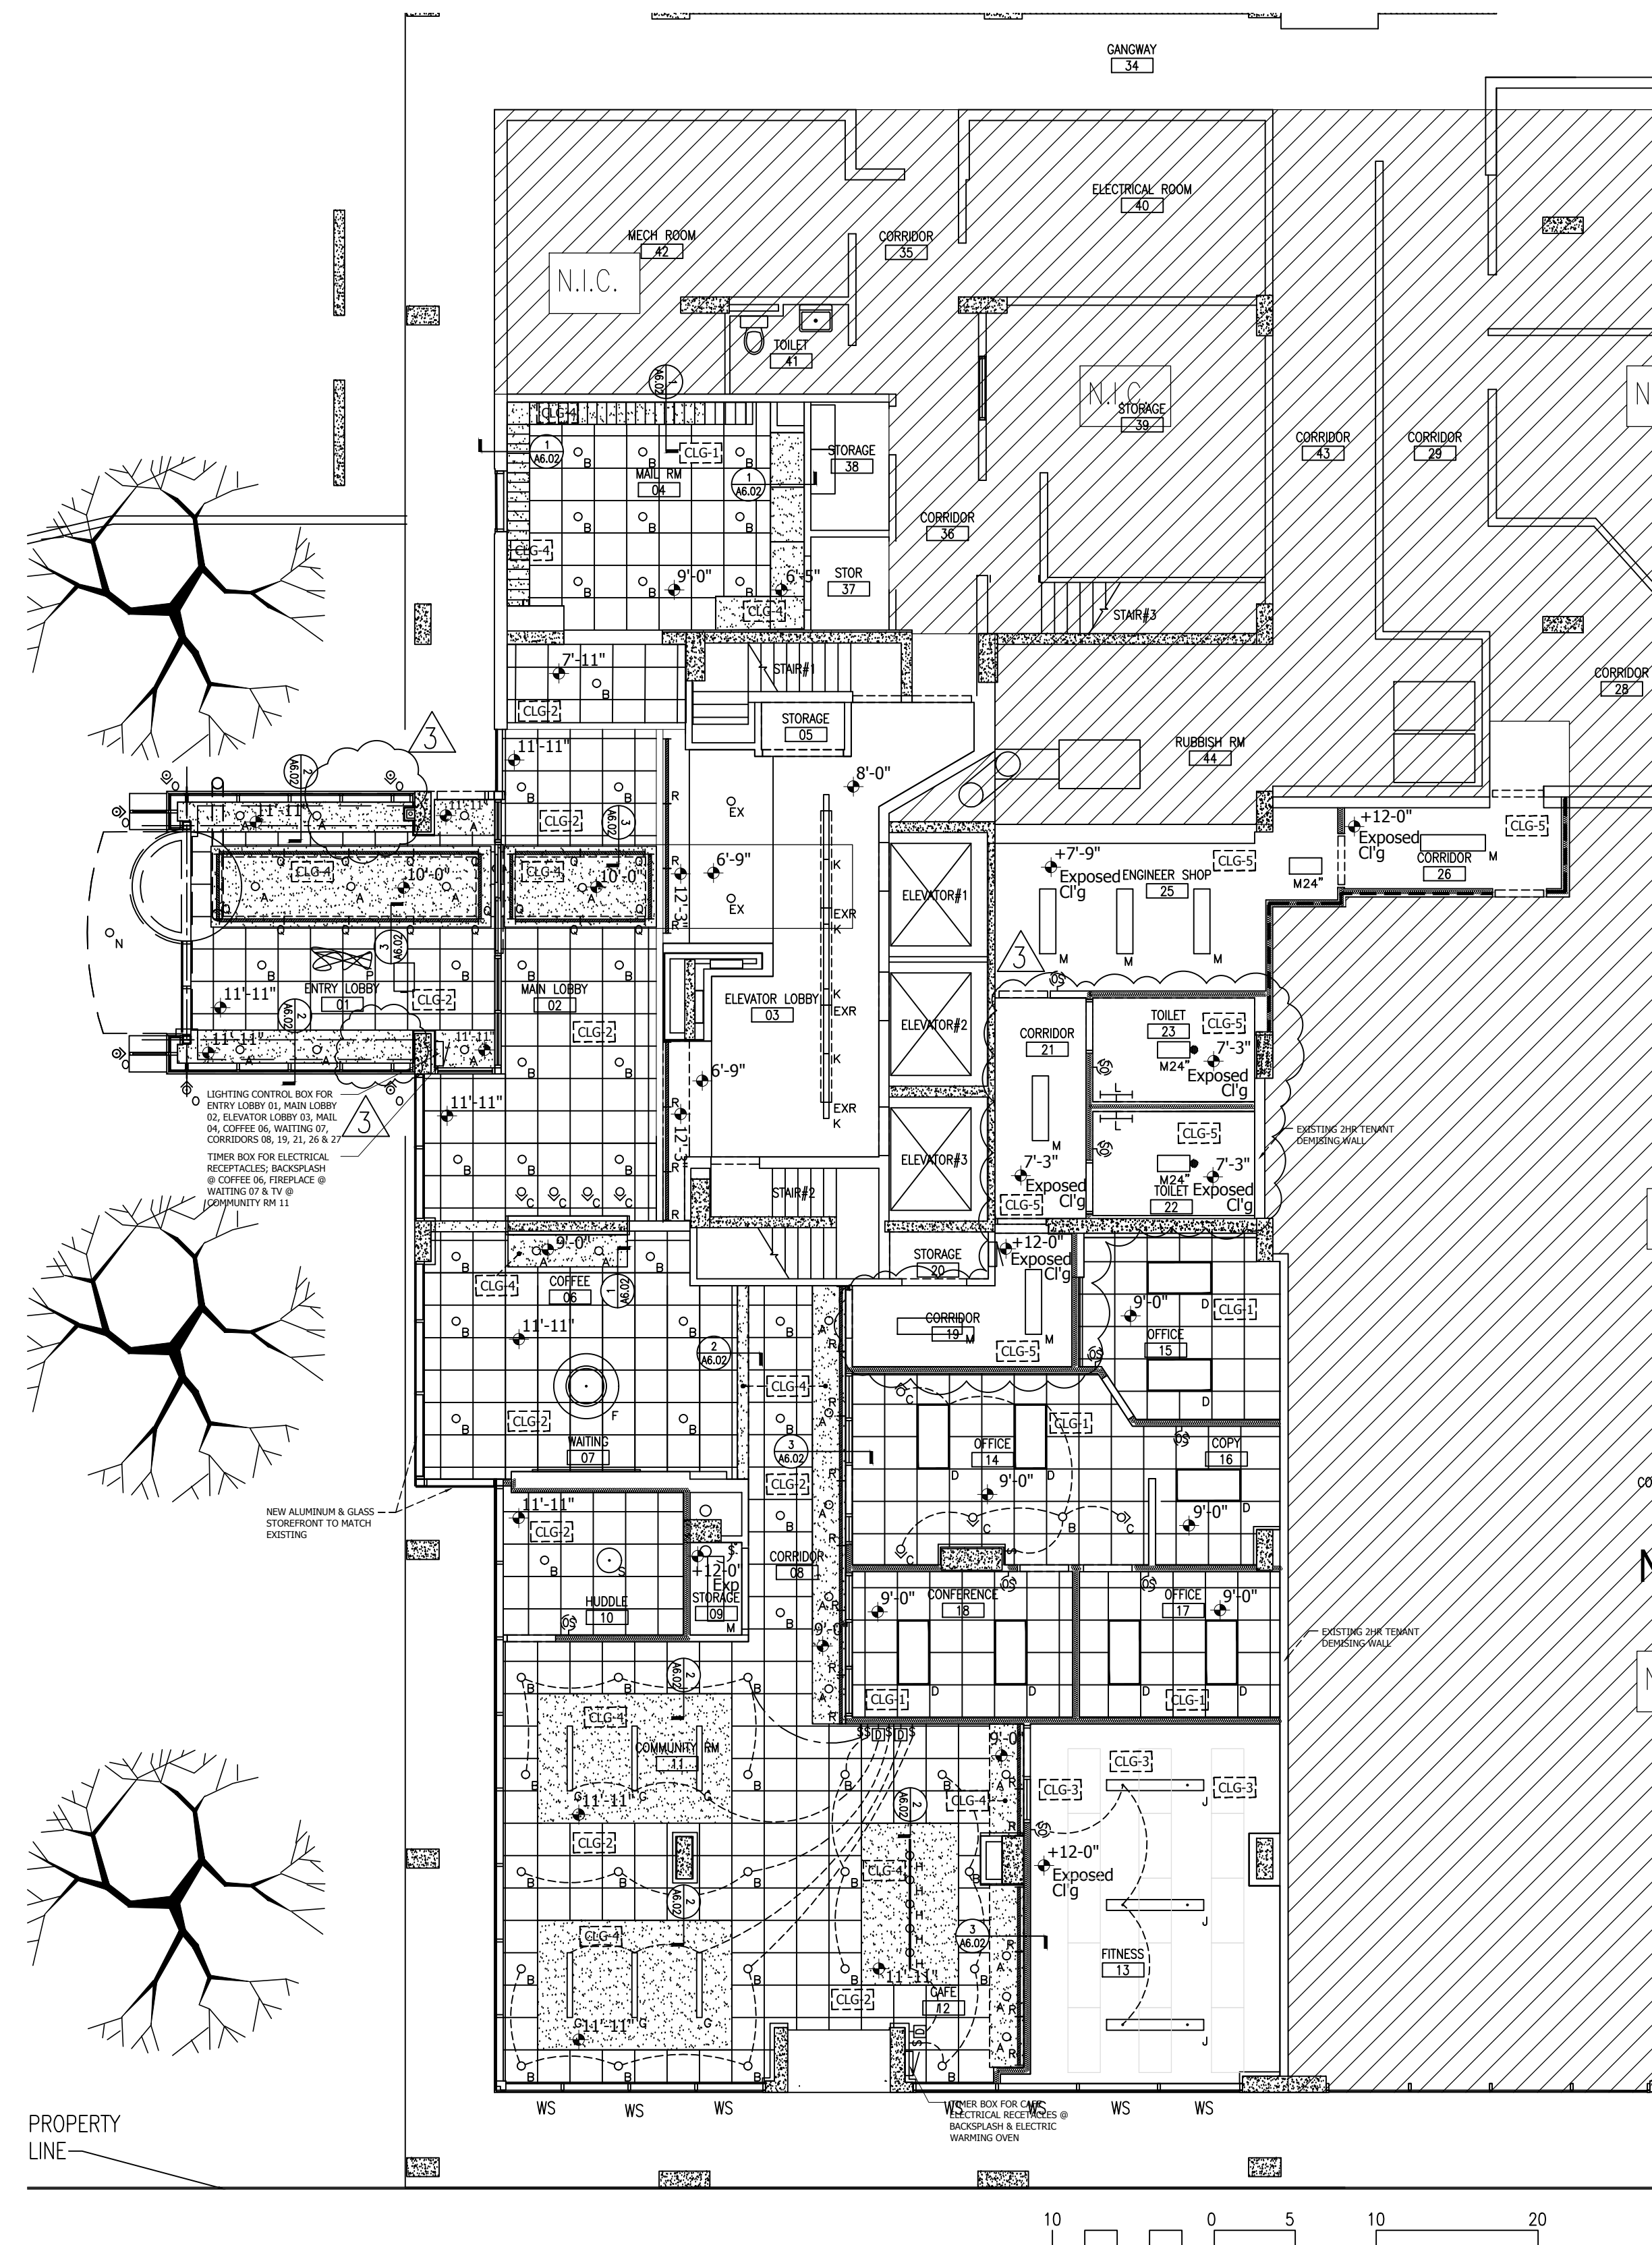

1st FLOOR - REFLECTED CEILING PLAN
 SCALE: 1/8" = 1'-0"

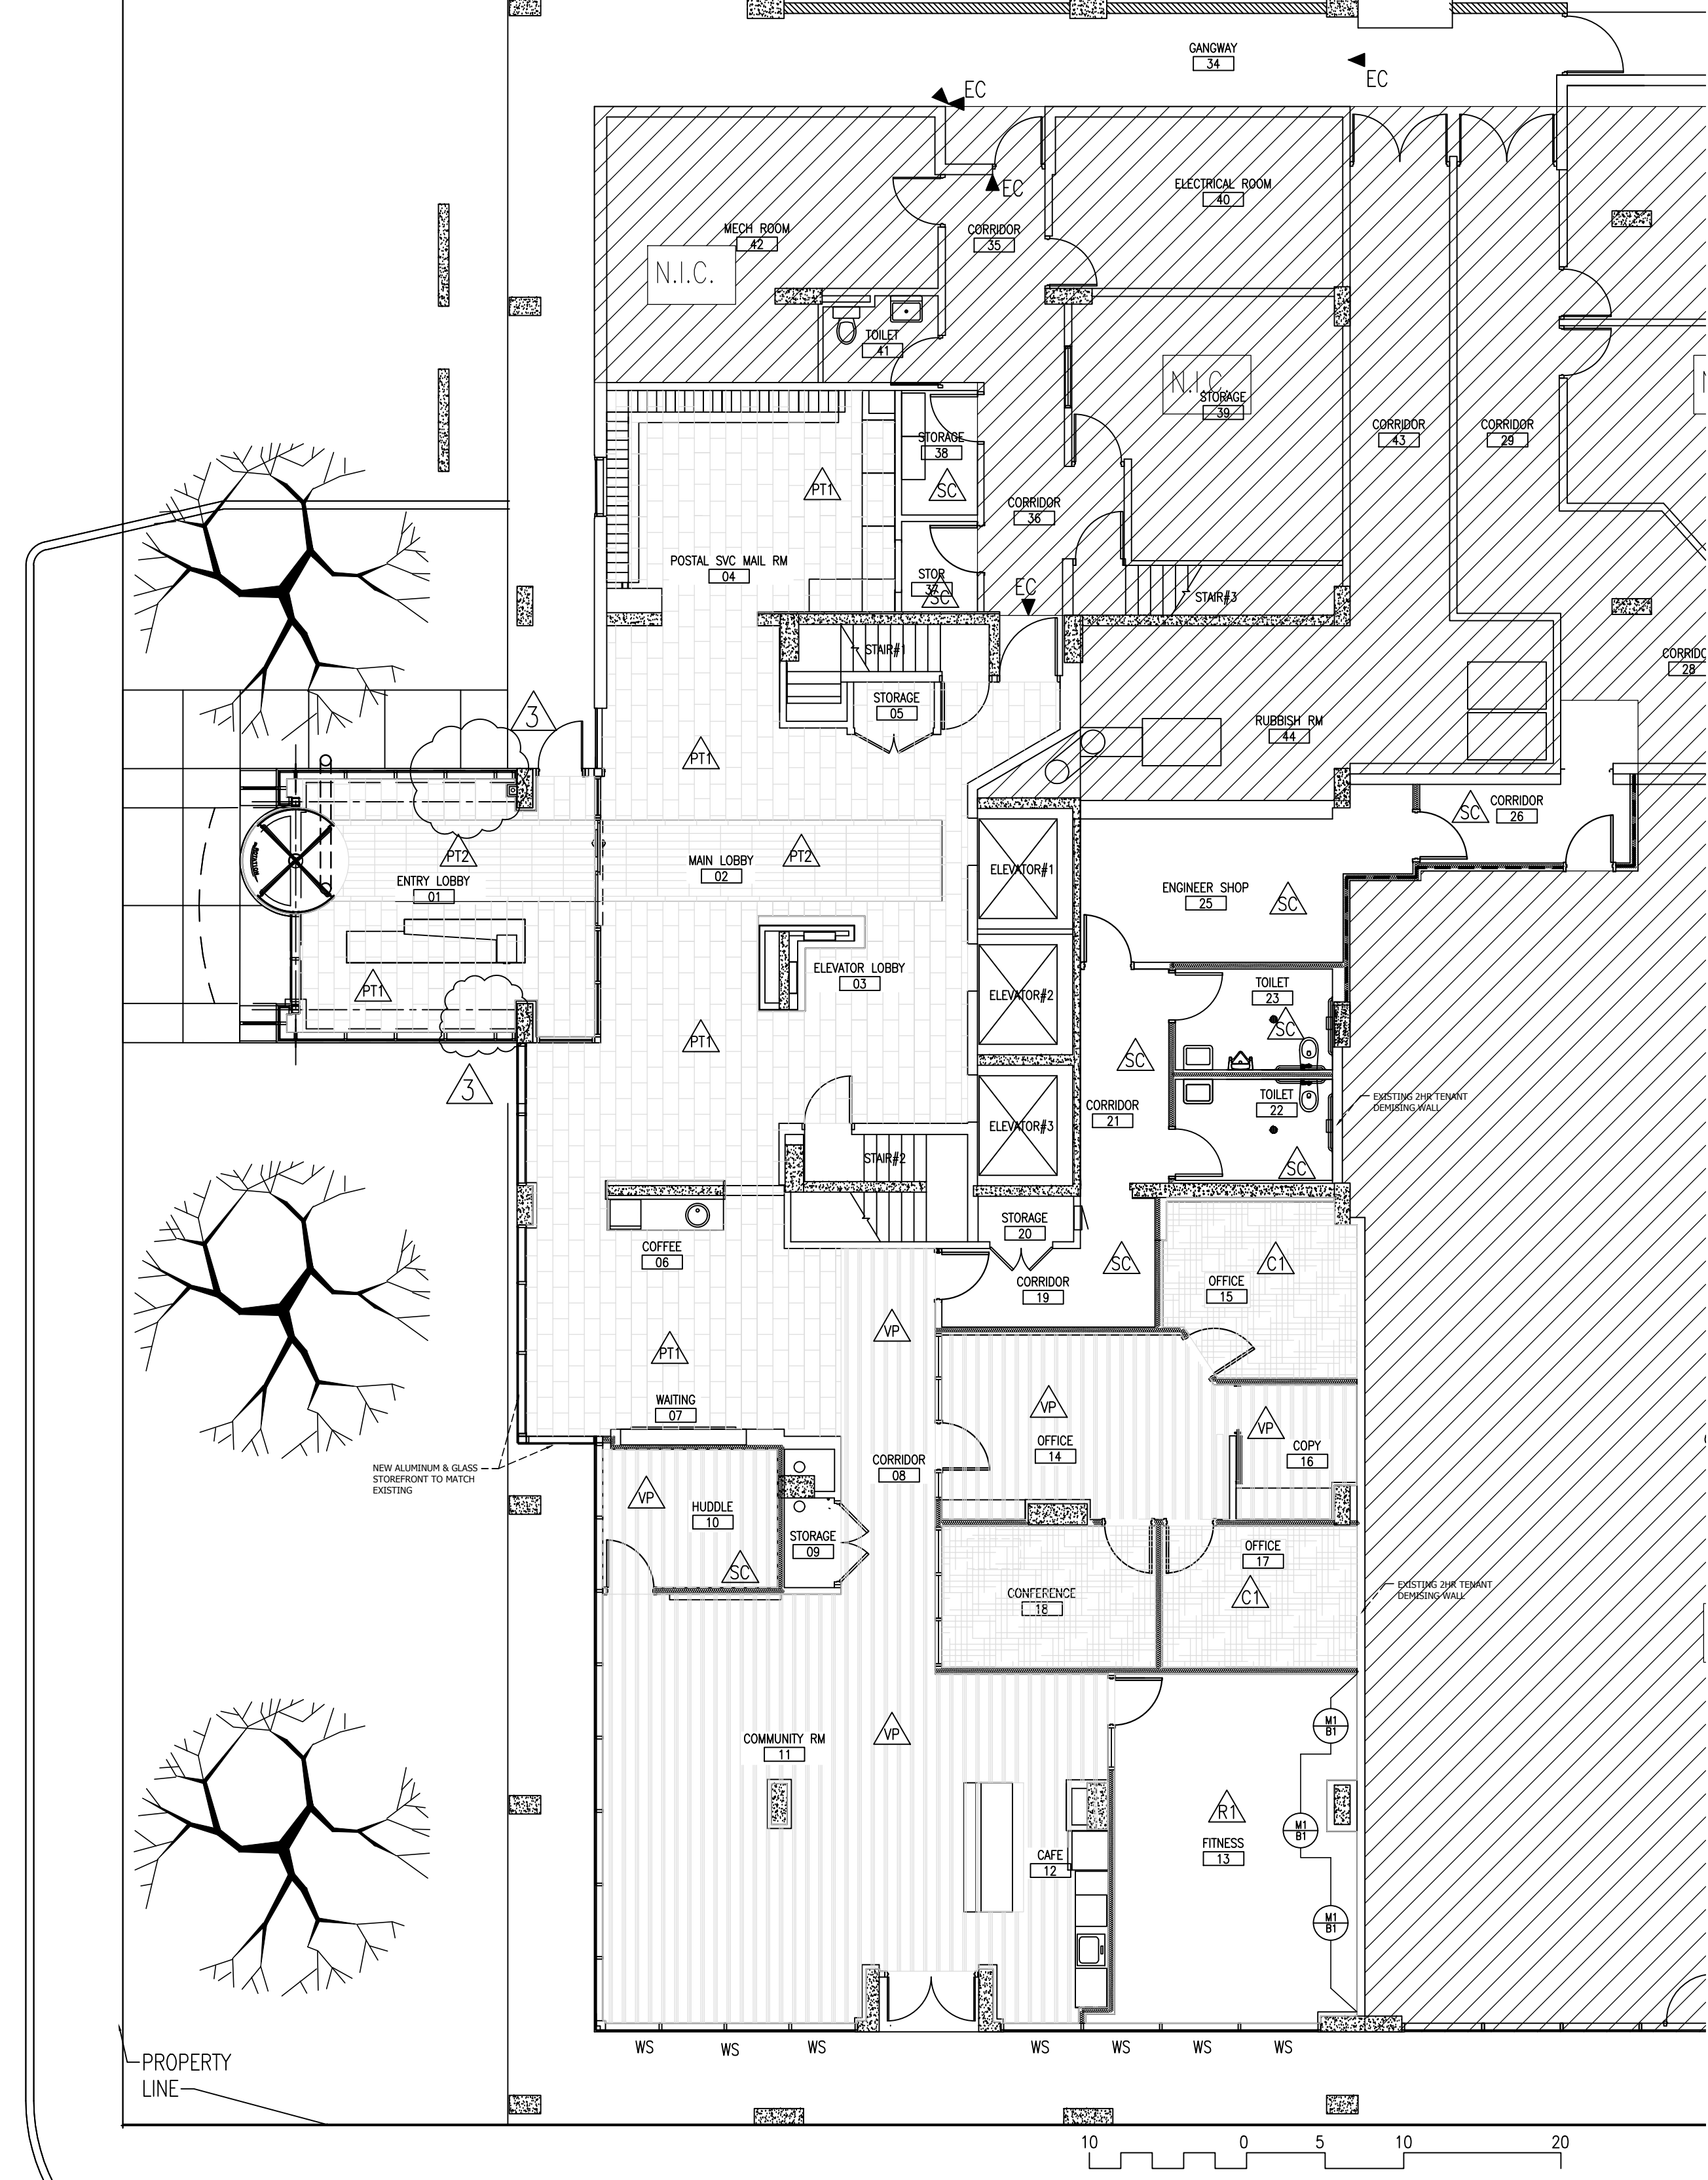

1st FLOOR - FINISH PLAN
 SCALE: 1/8" = 1'-0"

EXPIRES 11-30-2018

I hereby certify that these plans were prepared under my supervision and that they comply to the best of my knowledge with all the building codes and ordinances of the city of Chicago, IL.

NO.	DATE	DESCRIPTION
1	01.31.18	CLIENT REVIEW
2	02.23.18	ISSUE FOR BID
3	03.30.18	ISSUE FOR PERMIT

A. WILLIAM SEEGBERS ARCHITECTS
 117 North Jefferson St., Suite LL3B
 Chicago, Illinois 60661
 Phone 312-454-0999 E-mail AWS@seegers.com

Drawing Title:
1st Floor Upgrade Repairs
2101 S. Michigan Avenue
Chicago, IL

DESCRIPTION:
First Floor Reflected Ceiling & Finish Plan

JOB NO. 1701
 DRAWN BY: AWS
 CHECKED BY: AWS
 DATE: 10-06-17
 SHEET NO.

A2.01