



1 EXTERIOR ELEVATION - NORTH
 A5.0 3/8"=1'-0"

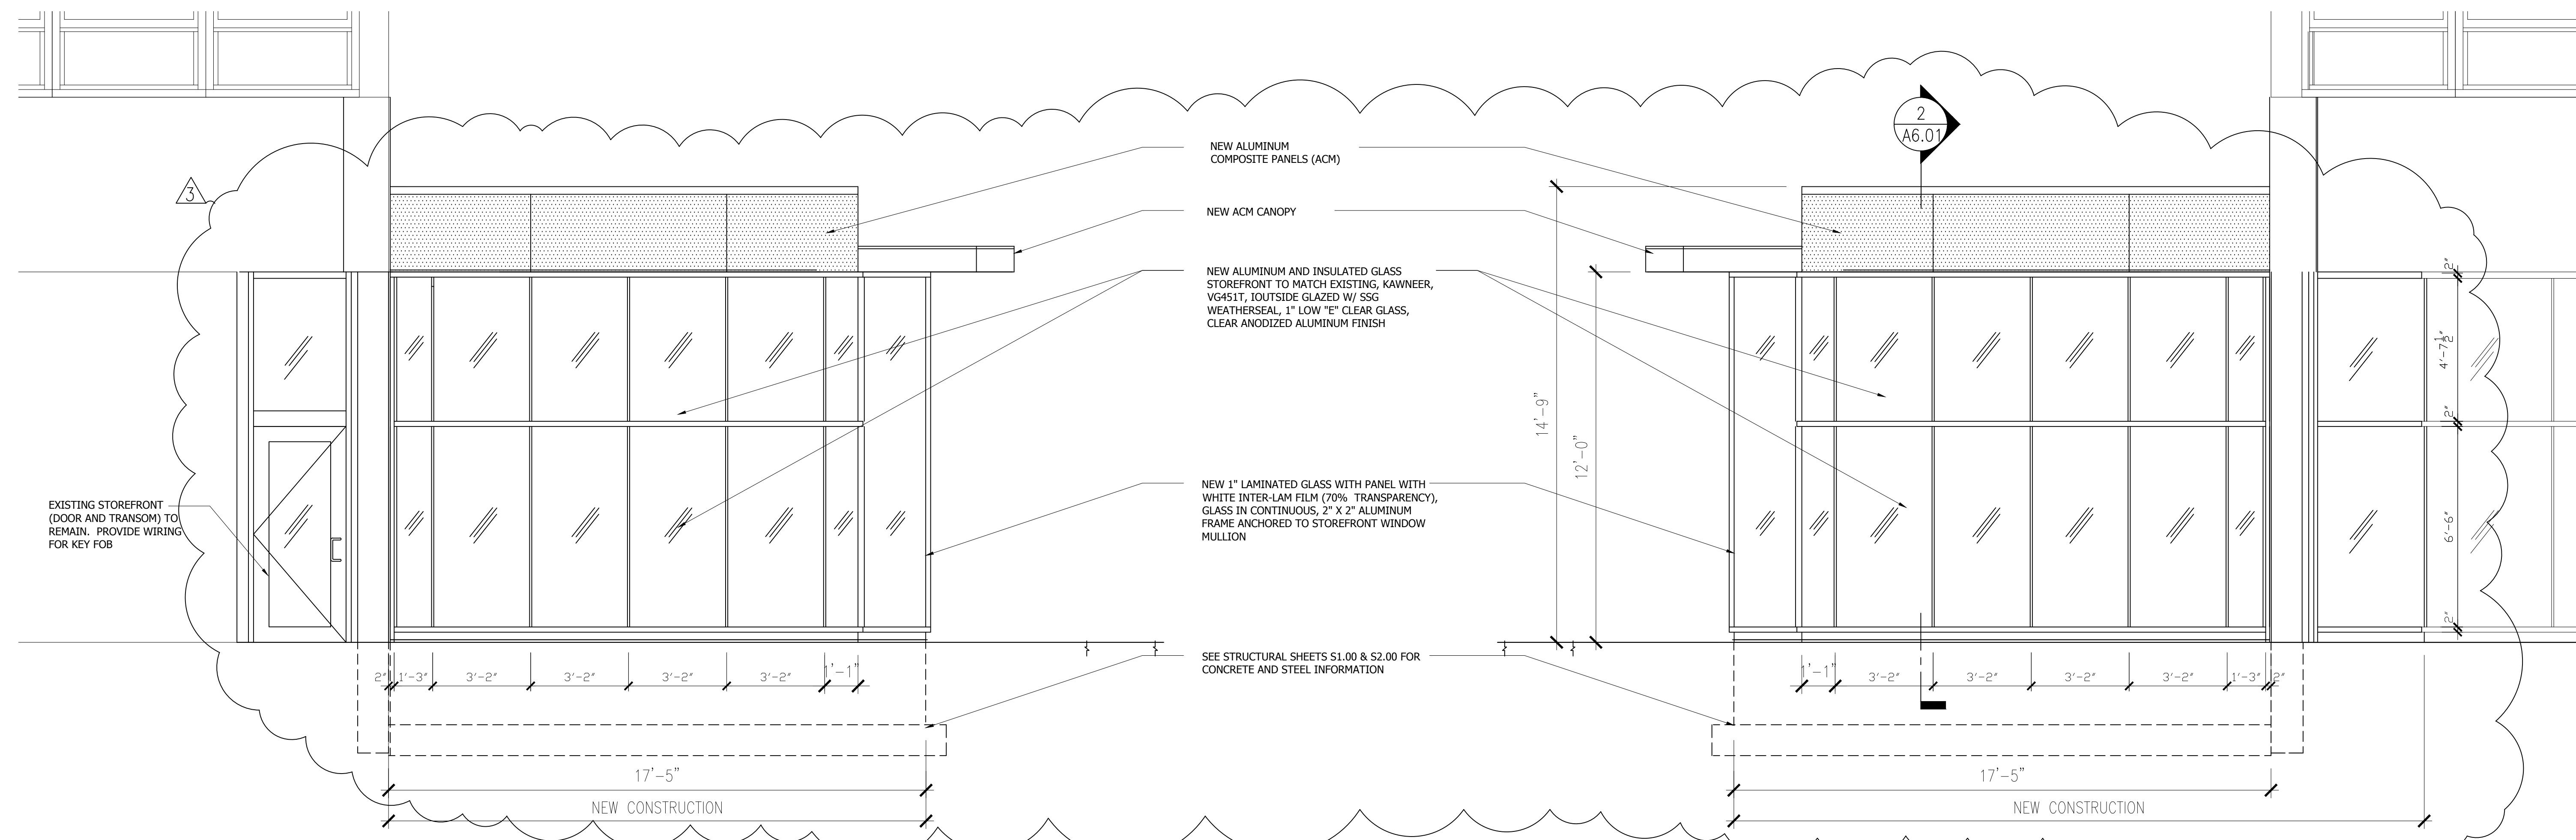

3 EXTERIOR ELEVATION - EAST
 A5.0 3/8"=1'-0"

2 EXTERIOR ELEVATION - WEST
 A5.0 3/8"=1'-0"

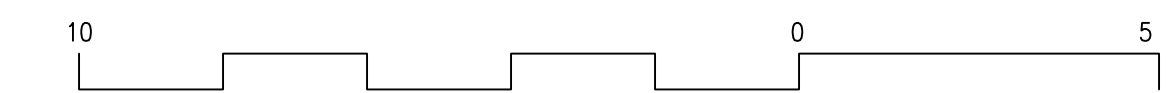

EXPIRES 11-30-2018

I hereby certify that these plans were prepared under my supervision and that they comply, to the best of my knowledge, with all the building codes and ordinances of the city of Chicago, IL.

| NO. | DATE | DESCRIPTION |
|-----|----------|------------------|
| 1 | 10/06/17 | BACKGROUND |
| 2 | 01/31/18 | CLIENT REVIEW |
| 3 | 02/22/18 | ISSUE FOR BID |
| 4 | 03/30/18 | ISSUE FOR PERMIT |

A. WILLIAM SEEGBERS ARCHITECTS
 Chicago, Illinois 60661
 Phone 312-454-0999 E-mail AWSegbers@gmail.com
 117 North Jefferson St., Suite LL3B
 Fax 312-454-1456

Drawing Title:
1st Floor Upgrade Repairs
2101 S. Michigan Avenue
Chicago, IL

DESCRIPTION:
LOBBY - EXTERIOR ELEVATIONS

JOB NO. 1701
 DRAWN BY: AWS
 CHECKED BY: AWS
 DATE: 10-06-17
 SHEET NO.

A5.00