



General Notes


- SEE REFLECTED CEILING PLAN AND LIGHTING SCHEDULE FOR INTERIOR AND EXTERIOR LIGHTING AT ENTRY LOBBY.
- G.C. TO PROVIDE SINGLE SOURCE CONTRACTOR FOR LOBBY RAINSCREEN, COMPOSITE ALUMINUM WALL PANELS, AIR/WATER/VAPOR BARRIER, ROOF MEMBRANE, DRAINS AND PENETRATIONS THROUGH ROOF AT LOBBY ADDITION. PROVIDE BUILDING OWNER STANDARD 10-YEAR MANUFACTURER WARRANTY UPON COMPLETION OF THE WORK. CONTACT: KEITH ADAMS, SULLIVAN ROOFING, INC. KEITH@SULLIVANROOFING.COM (847) 908.1000

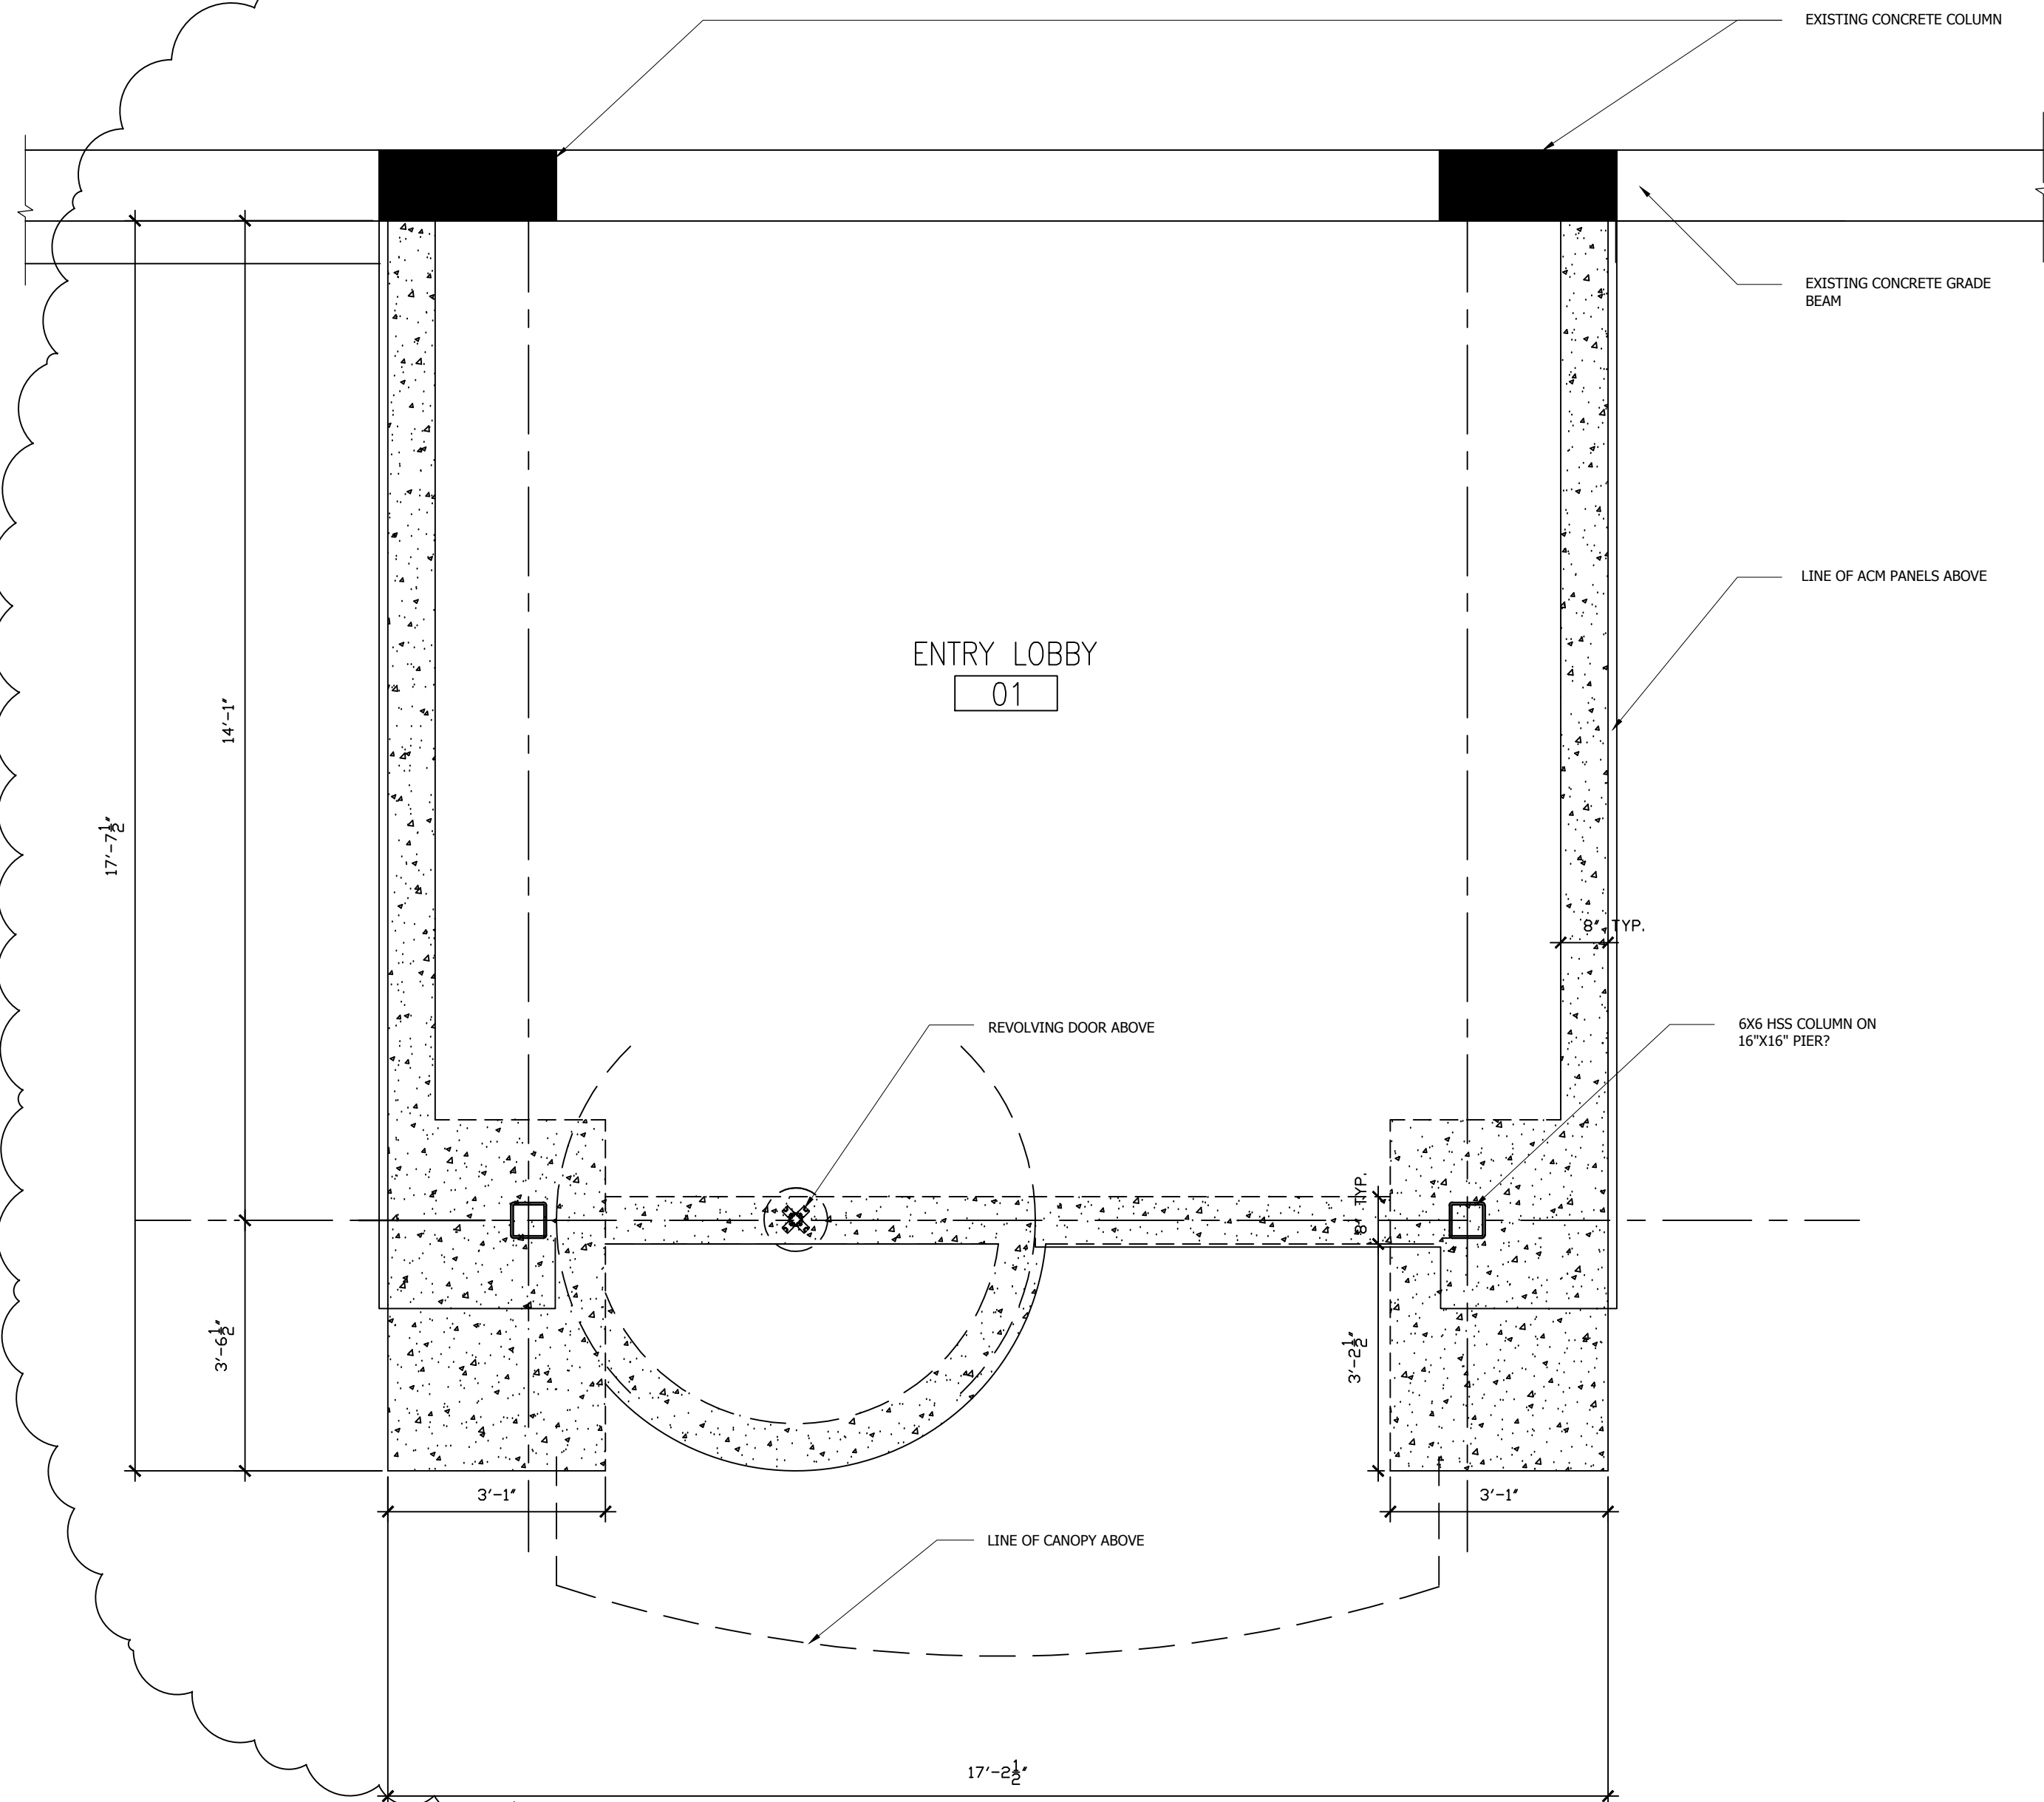

2 ENTRY LOBBY FOUNDATION PLAN
A6.00 1/2"=1'-0"

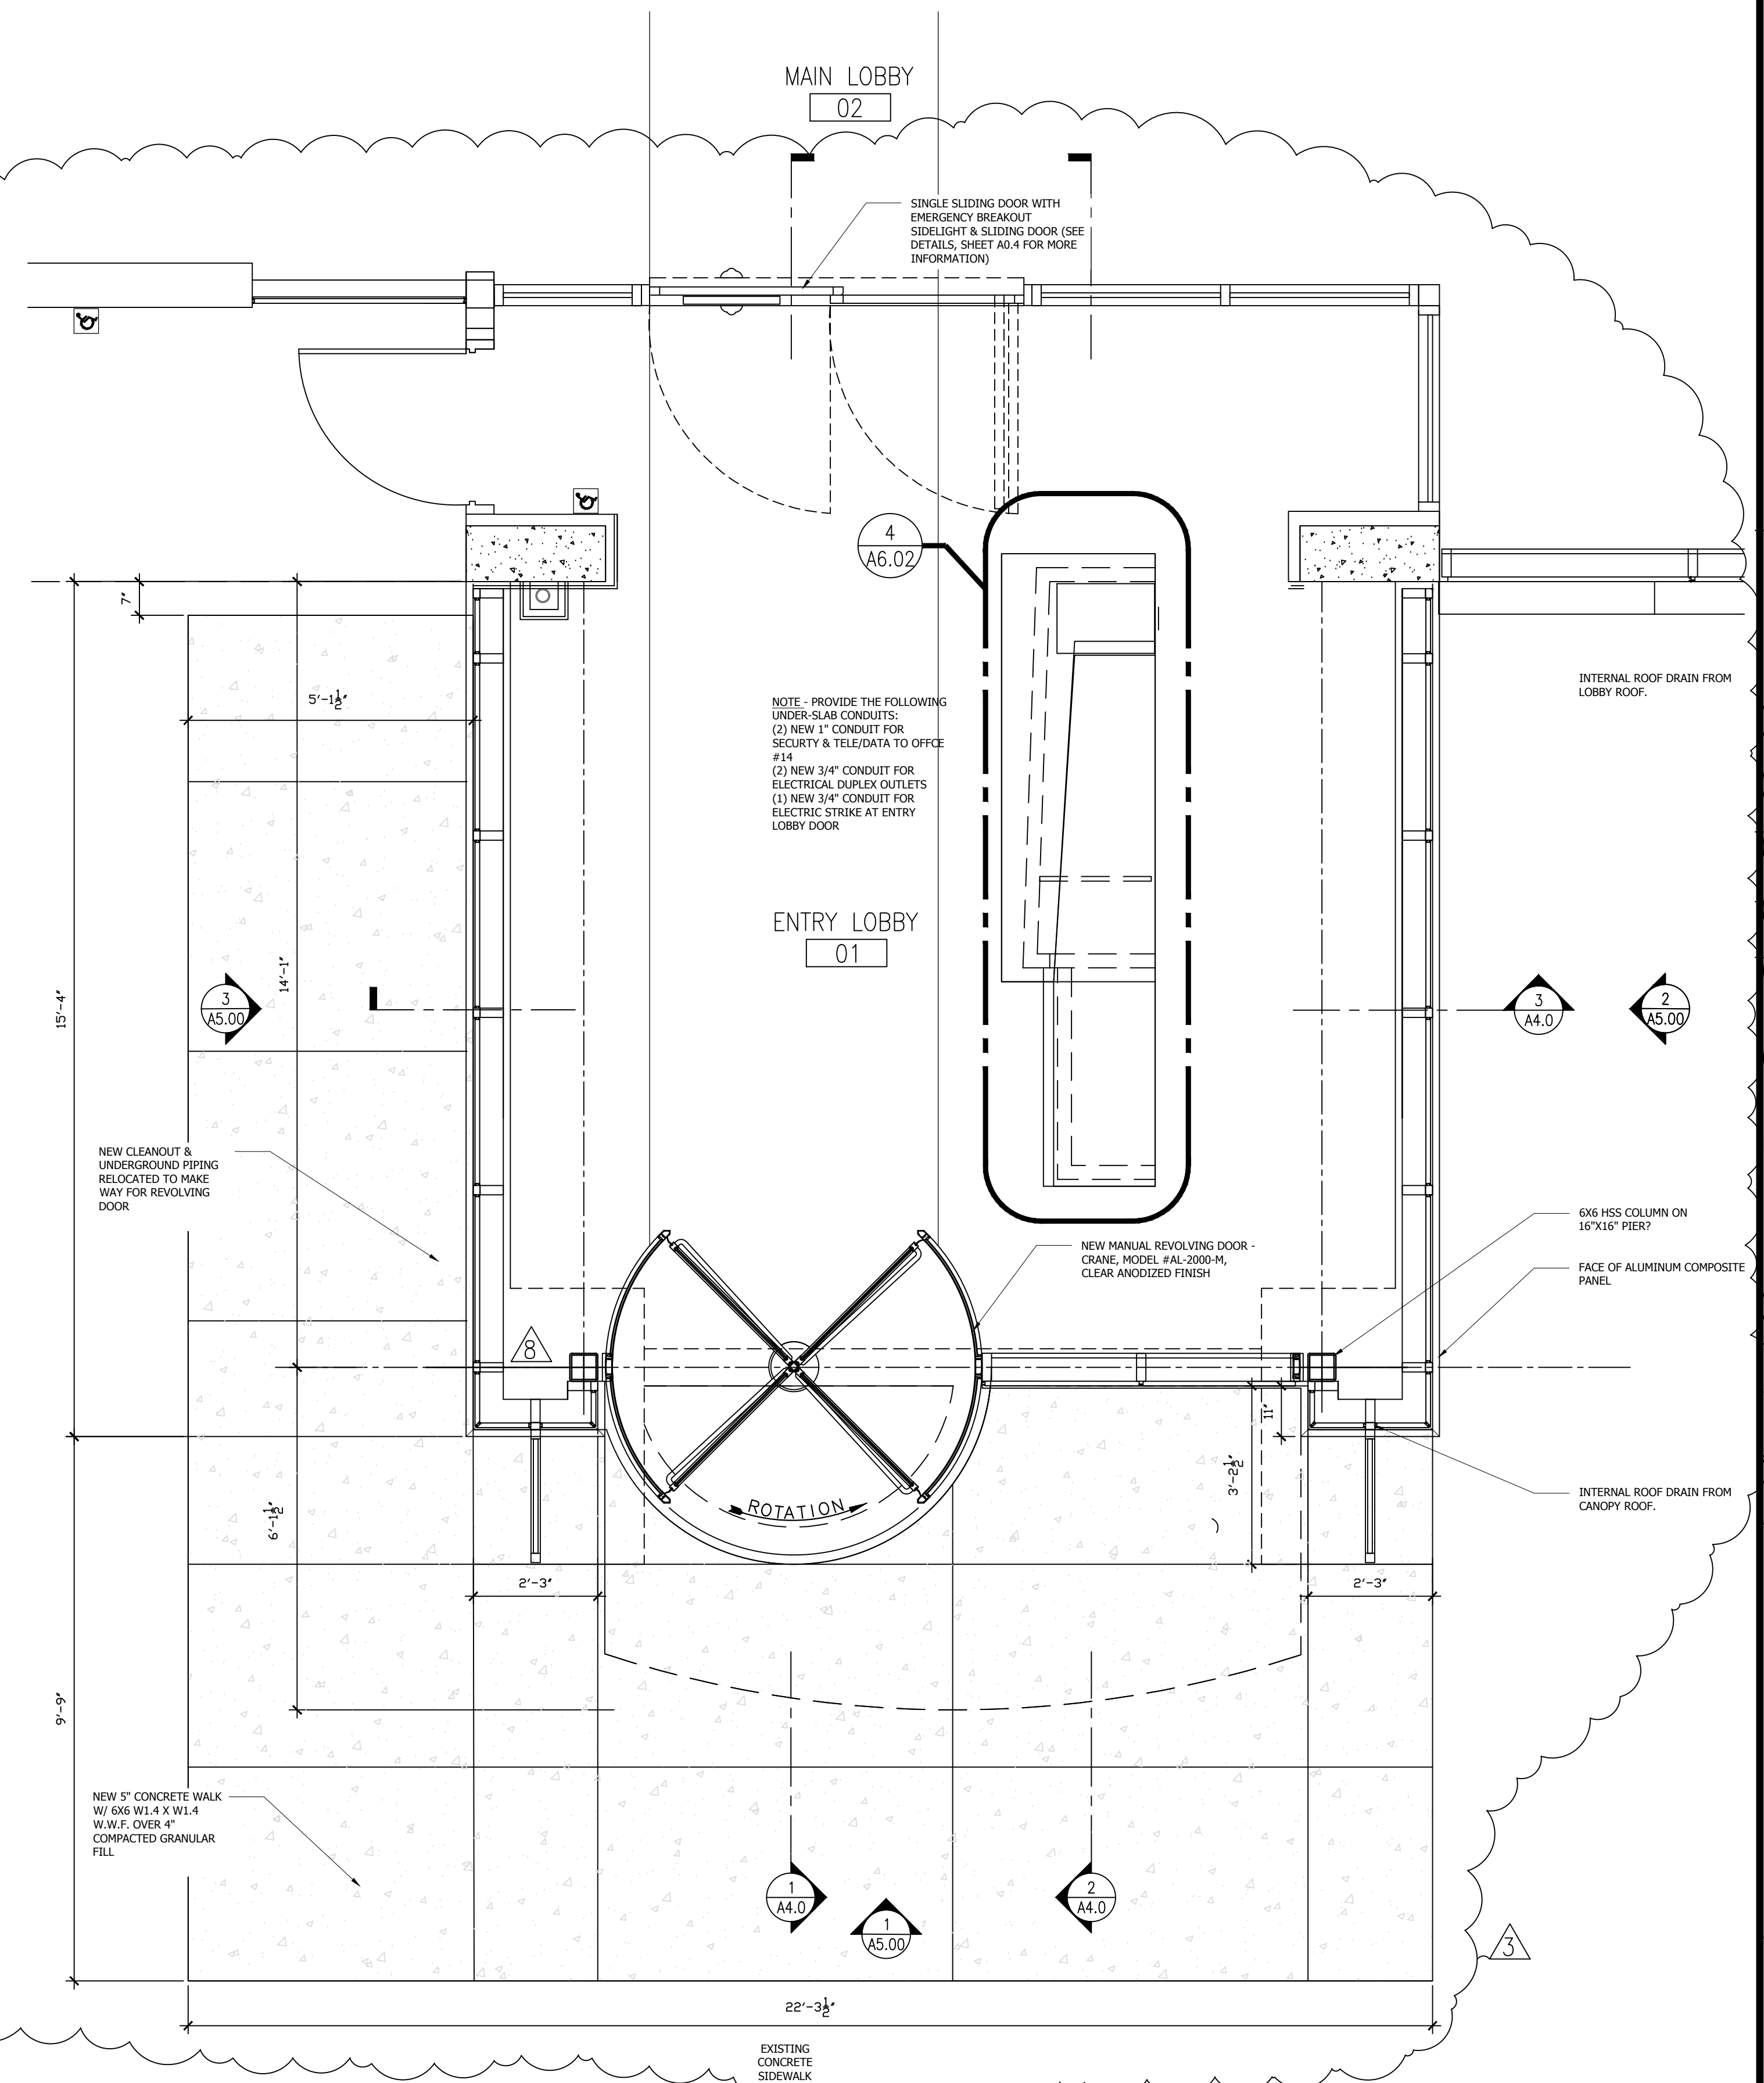

1 ENTRY LOBBY FLOOR PLAN
A6.00 1/2"=1'-0"

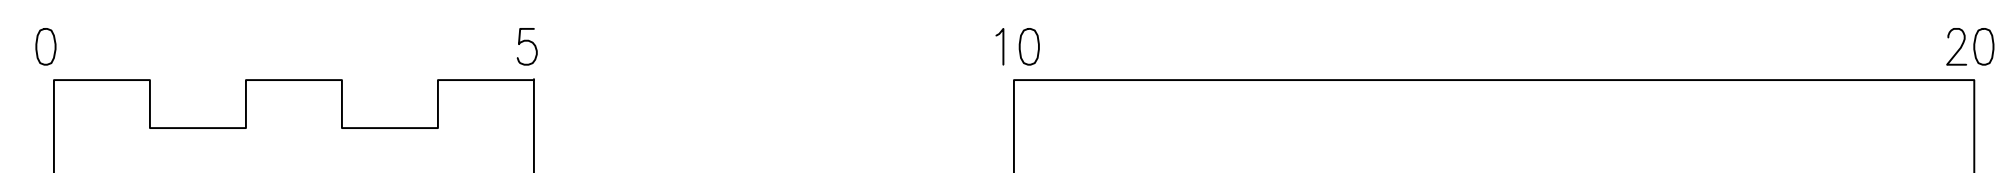

EXPIRES 11-30-2018

I hereby certify that these plans were prepared under my supervision and that they comply to the best of my knowledge with all the building codes and ordinances of the city of Chicago, IL.

NO.	DATE	DESCRIPTION
1	10.06.17	BACKGROUND
2	01.31.18	CLIENT REVIEW
3	02.22.18	ISSUE FOR BID
4	03.30.18	ISSUE FOR PERMIT

A. WILLIAM SEEGERS ARCHITECTS

Chicago, Illinois 60661
Phone 312-454-0999 E-mail AWSeggers@gmail.com
117 North Jefferson St., Suite L33B
Fax 1-312-454-1456

Drawing Title:
1st Floor Upgrade Repairs
2101 S. Michigan Avenue
Chicago, IL

DESCRIPTION:
ENTRY LOBBY FOUNDATION PLAN, FLOOR PLAN

JOB NO. 1701
DRAWN BY: AWS
CHECKED BY: AWS
DATE: 10-06-17

SHEET NO.

A6.00