


3rd FL. PLAN - TYP. UNIT 1
 SCALE: 1/4" = 1'-0"
 A-1.2

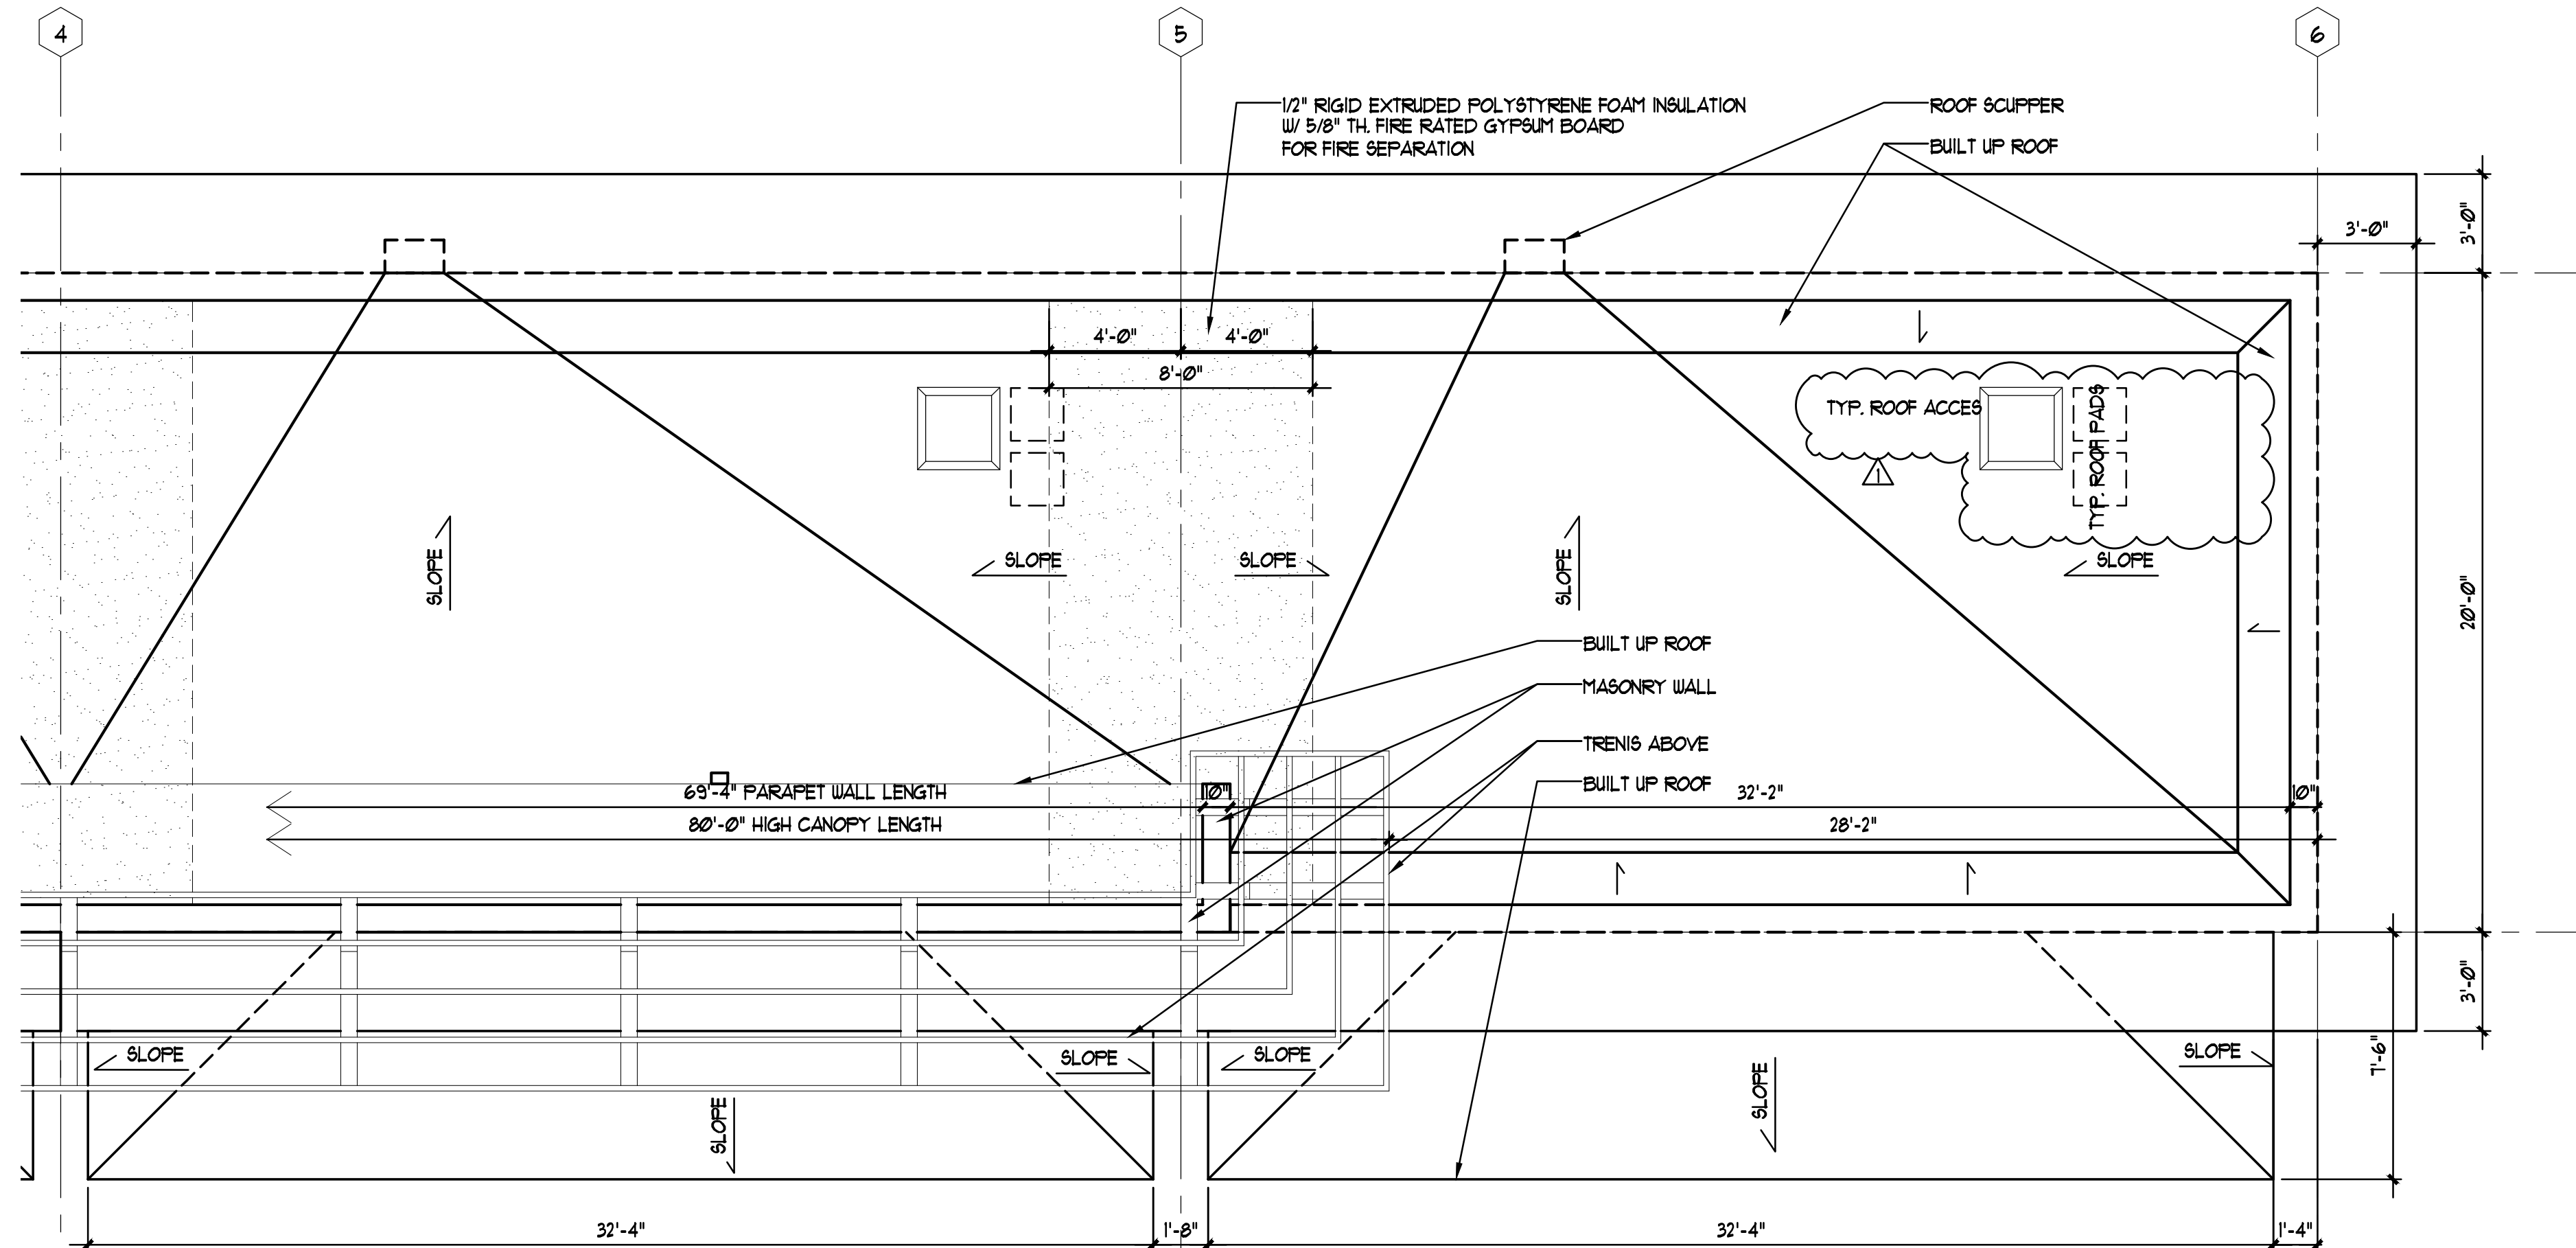

PARTIAL ROOF PLAN 1
 SCALE: 1/4" = 1'-0"
 A-1.2

ANTONIO FANIZZA ASSOC. LTD
 ARCHITECTS
 2363 LECLER LANE
 DEER PLAINES, ILLINOIS 60016
 TEL: (847) 823-5664 FAX: (847) 823-1664
 E-MAIL: ANTONIO.FANIZZA@CCONCEPTS.COM

© 2016 ANTONIO FANIZZA ASSOC. LTD. THESE DRAWINGS AND SPECIFICATIONS ARE PROPERTY OF ANTONIO FANIZZA ASSOC. LTD. AND ARE PREPARED FOR USE ON THIS SPECIFIC SITE AND FOR A SPECIFIC DATE AND SHALL NOT BE COPIED, OR REPRODUCED IN ANY FORM OR MANNER, AVAILABLE WITHOUT WRITTEN AUTHORIZATION. UNAUTHORIZED USE IS NOT ALLOWED. IT IS FURTHER ADVISED PRIOR TO DRAWING USE, ALL FEES HAVE BEEN PAID IN FULL. FAILURE TO DO SO, THE USER WILL BE RESPONSIBLE FOR ALL COURT COST AND LEGAL FEES.

I HEREBY CERTIFY THAT THIS PLAN AND SPECIFICATION WAS PREPARED BY ME OR UNDER MY DIRECT SUPERVISION AND THAT I AM A DULY REGISTERED ARCHITECT UNDER THE LAWS OF THE STATE OF ILLINOIS AND THE VILLAGE OF SKOKIE. CODES AND ORDINANCE THEY ARE IN COMPLIANCE WITH ALL APPLICABLE CODES INCLUDING THE ENVIRONMENTAL BARBERS ACT (46-1.0) AND THE ILLINOIS ACCESSIBILITY CODE (ILLIAC) CODE(400) AS SIGNED BY MY HAND AND SEAL.

NO.	REVISION
1.	PER CITY COMMENTS 12/30/16
2.	PER CITY COMMENT 01/04/2017
3.	PER CITY COMMENT 01/30/2017
4.	PER IDOT REQUIREMENTS 02/12/2017

CERTIFICATION AND SEAL

DRAWING NAME: 3rd FLOOR AND ROOF PLAN
 PROJECT NAME: KANDU TOWNHOMES
 8163 LINCOLN AVE
 SKOKIE, ILLINOIS

released to const. 10/16/16
 job no. 1651
 scale AS SHOWN
 date 10/14/2016
 drawn by WU
 checked by AF
 sheet

A-1.2

FOR PERMIT ONLY