



ROOF PLAN 3
SCALE: 1/4" = 1'-0"
A-1.3

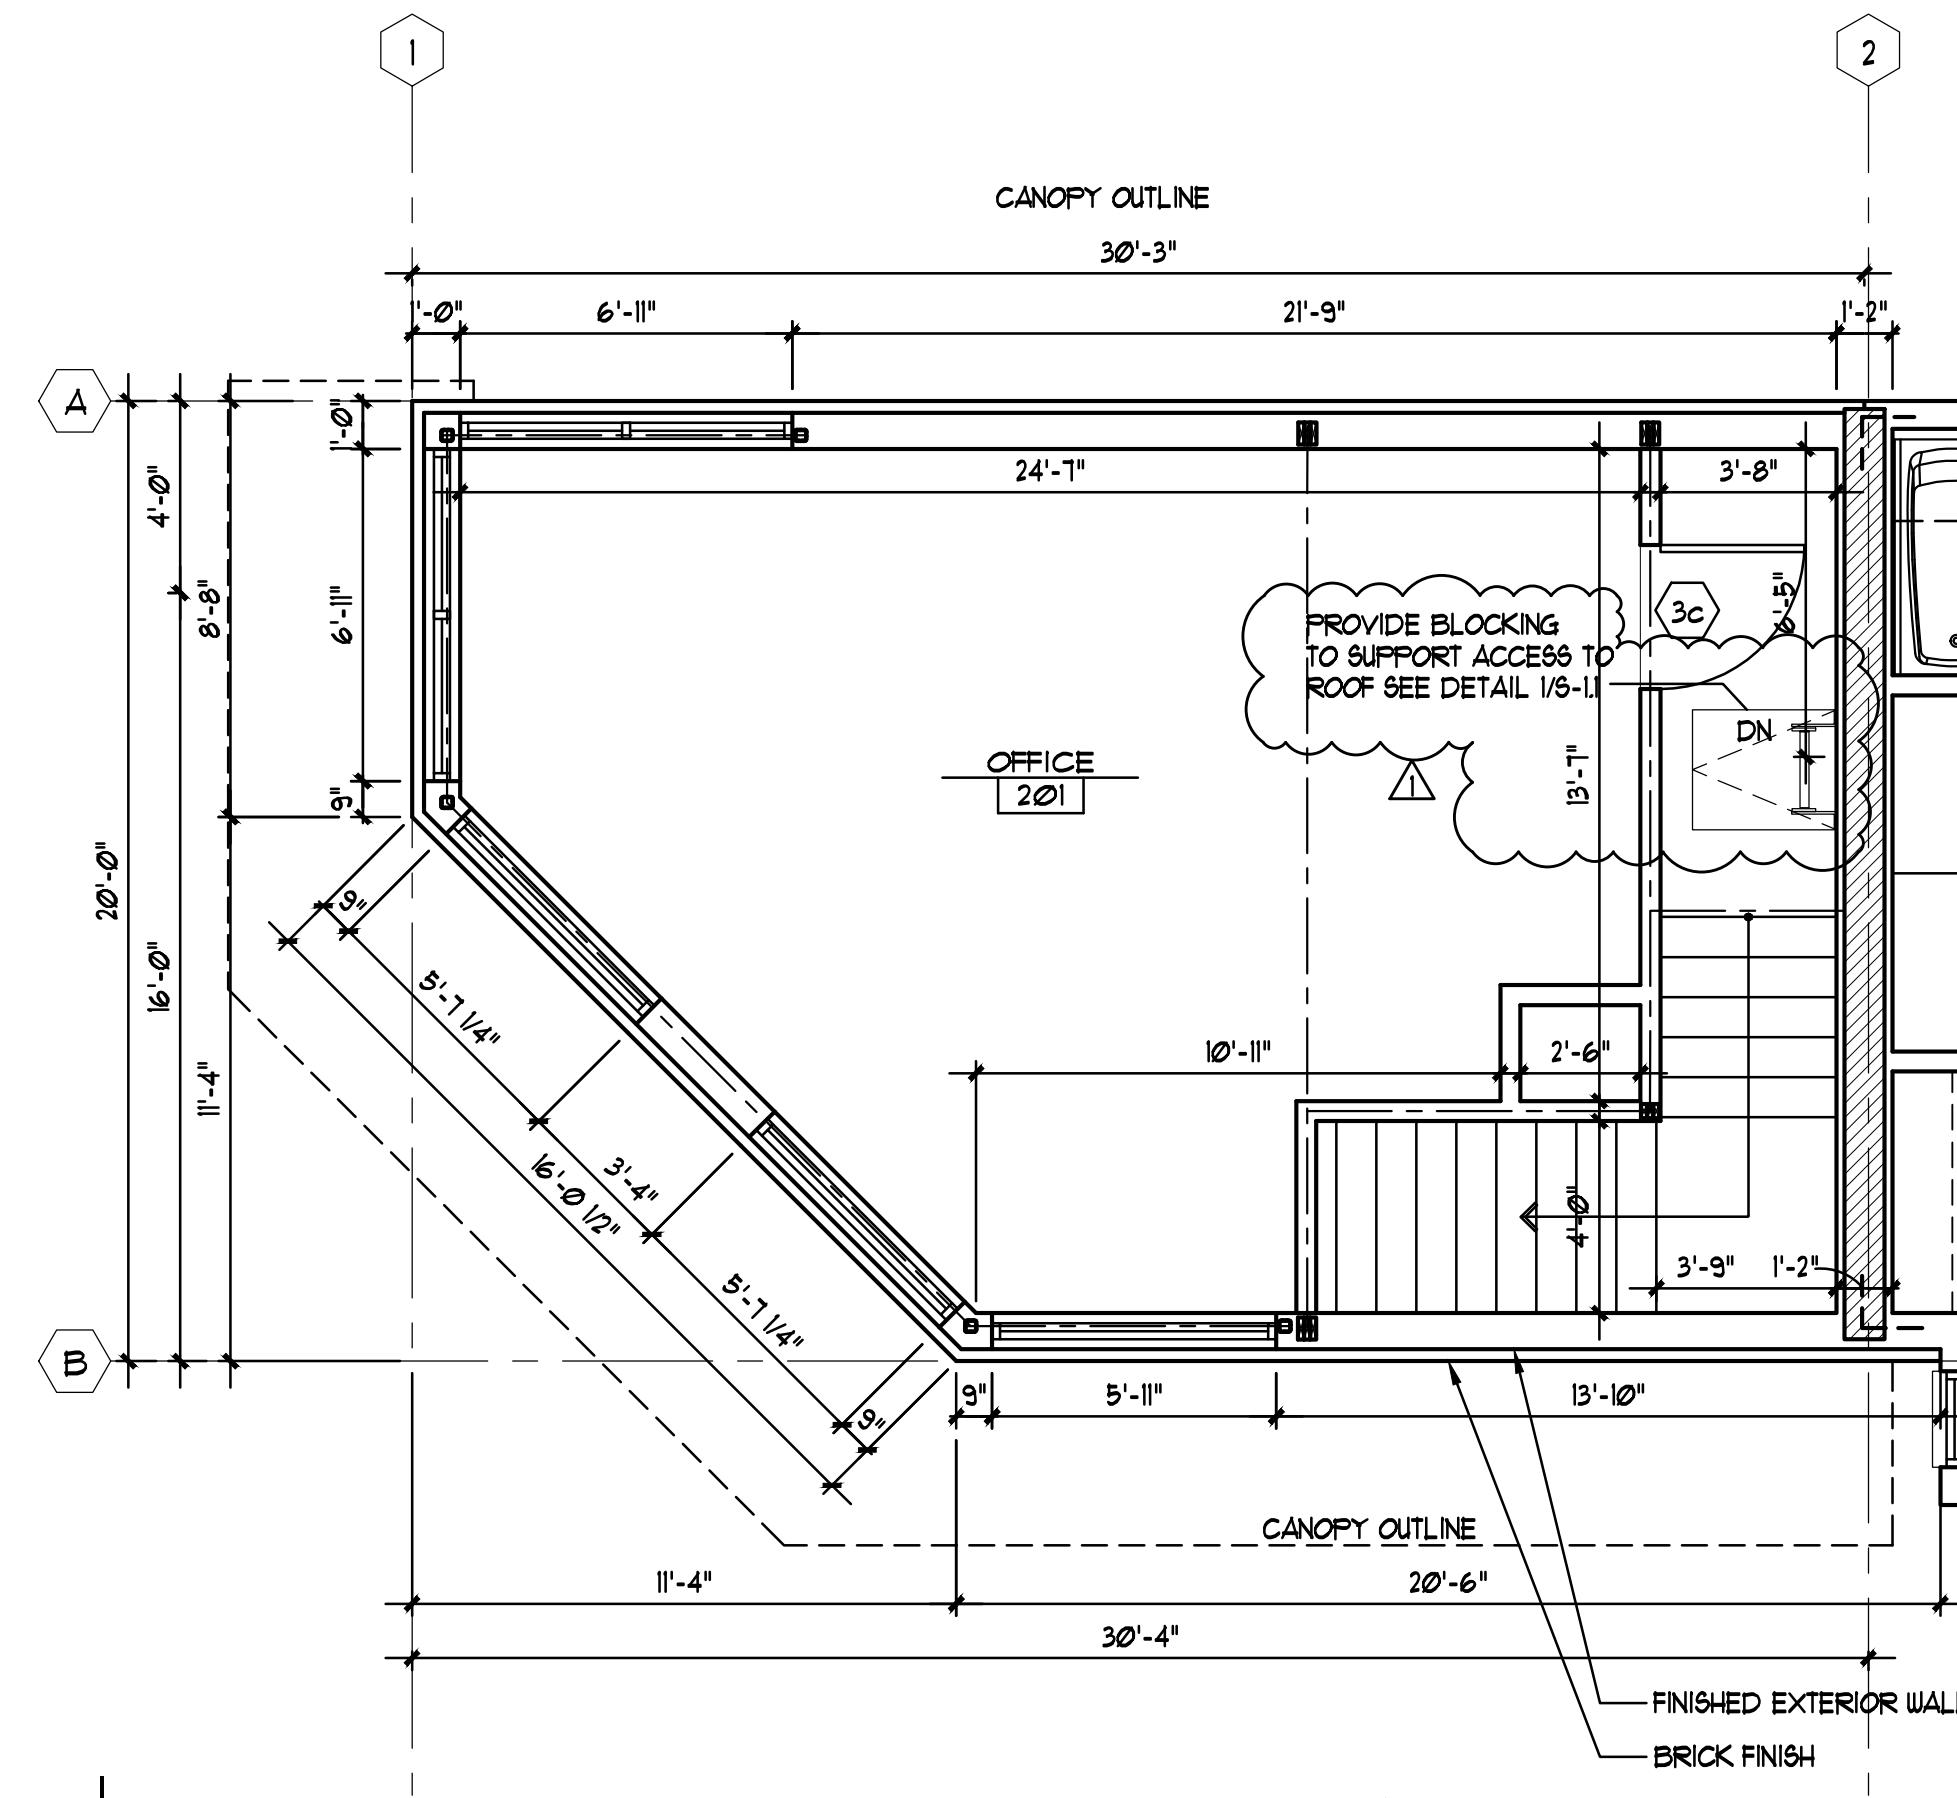


2nd FLOOR PLAN @ COMMERCIAL AREA 2
SCALE: 1/4" = 1'-0"
A-1.3

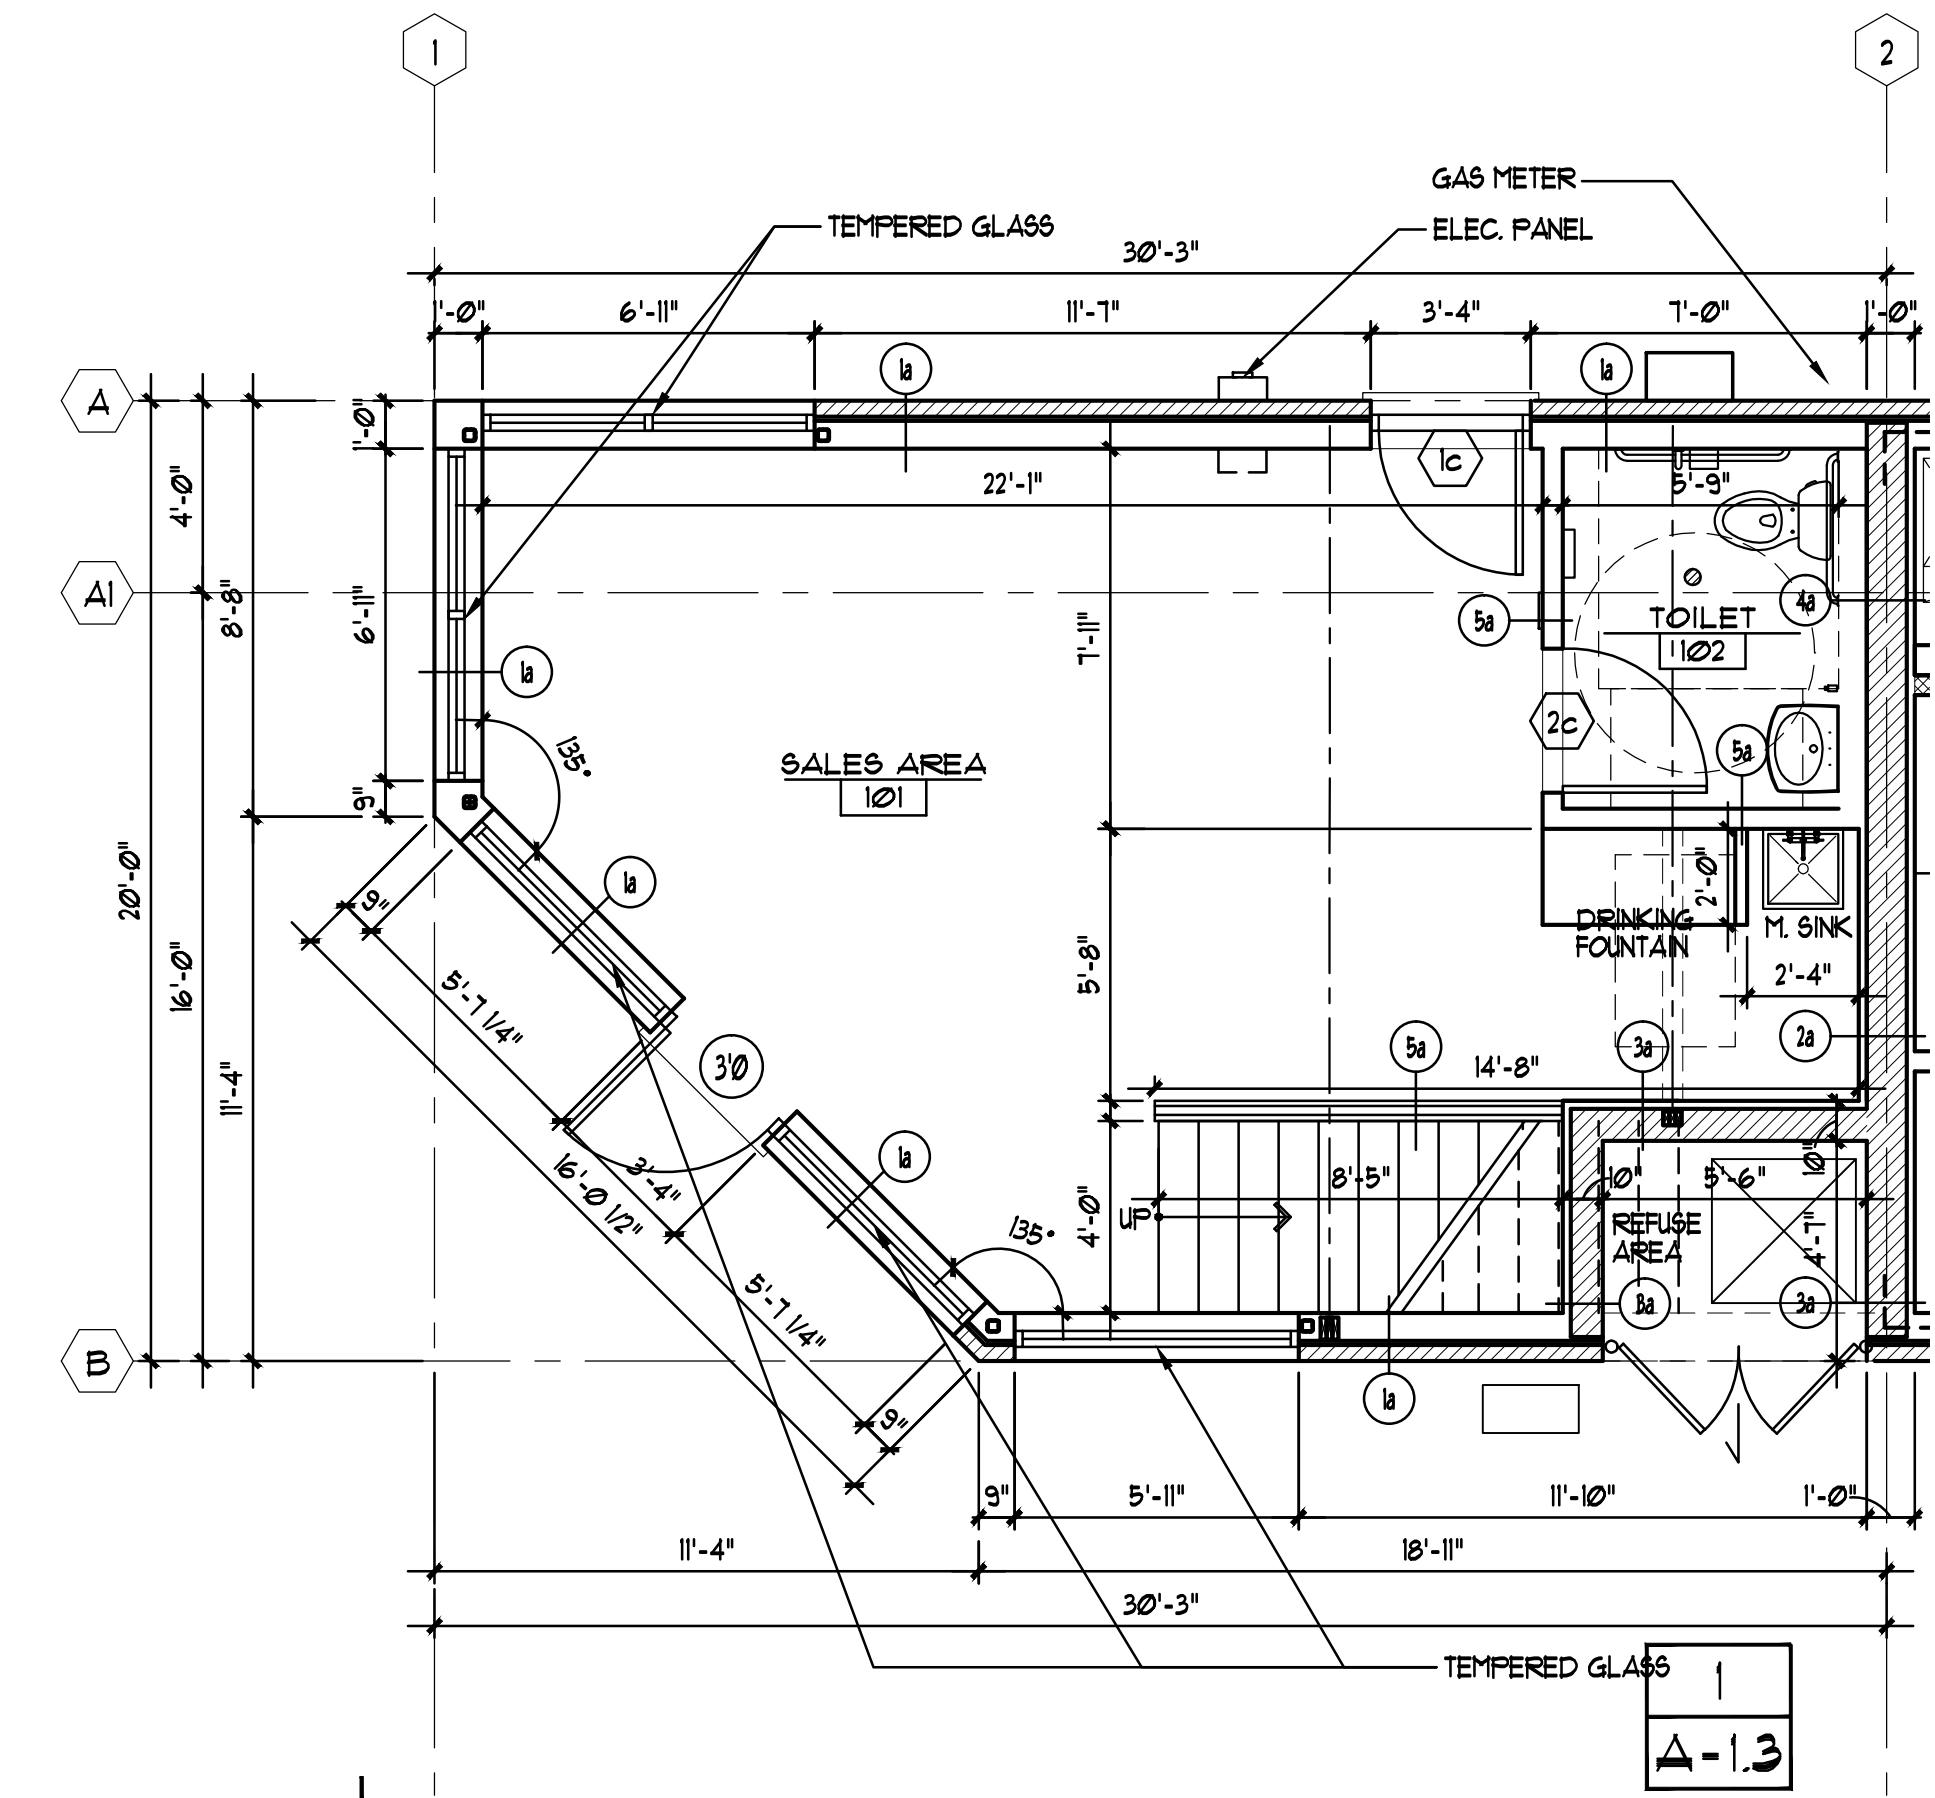


1st FLOOR PLAN @ COMMERCIAL AREA 1
SCALE: 1/4" = 1'-0"
A-1.3

FOR STRUCTURAL PLANS SEE S-1.0

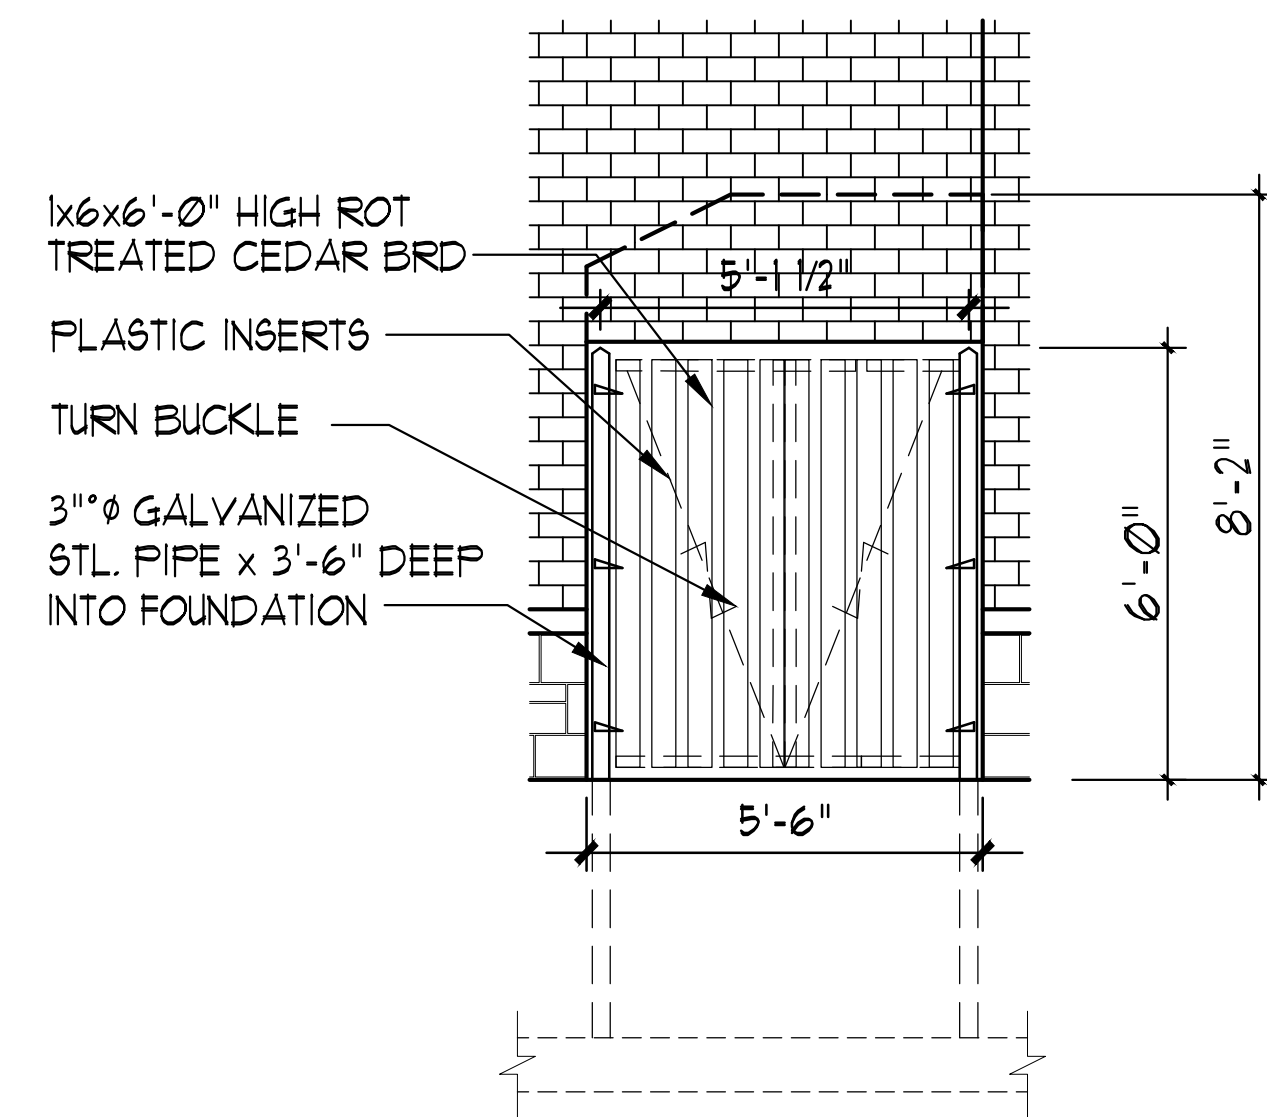

DUMPSTER ENCLOSURE 4
SCALE: 3/8" = 1'-0"
A-1.3

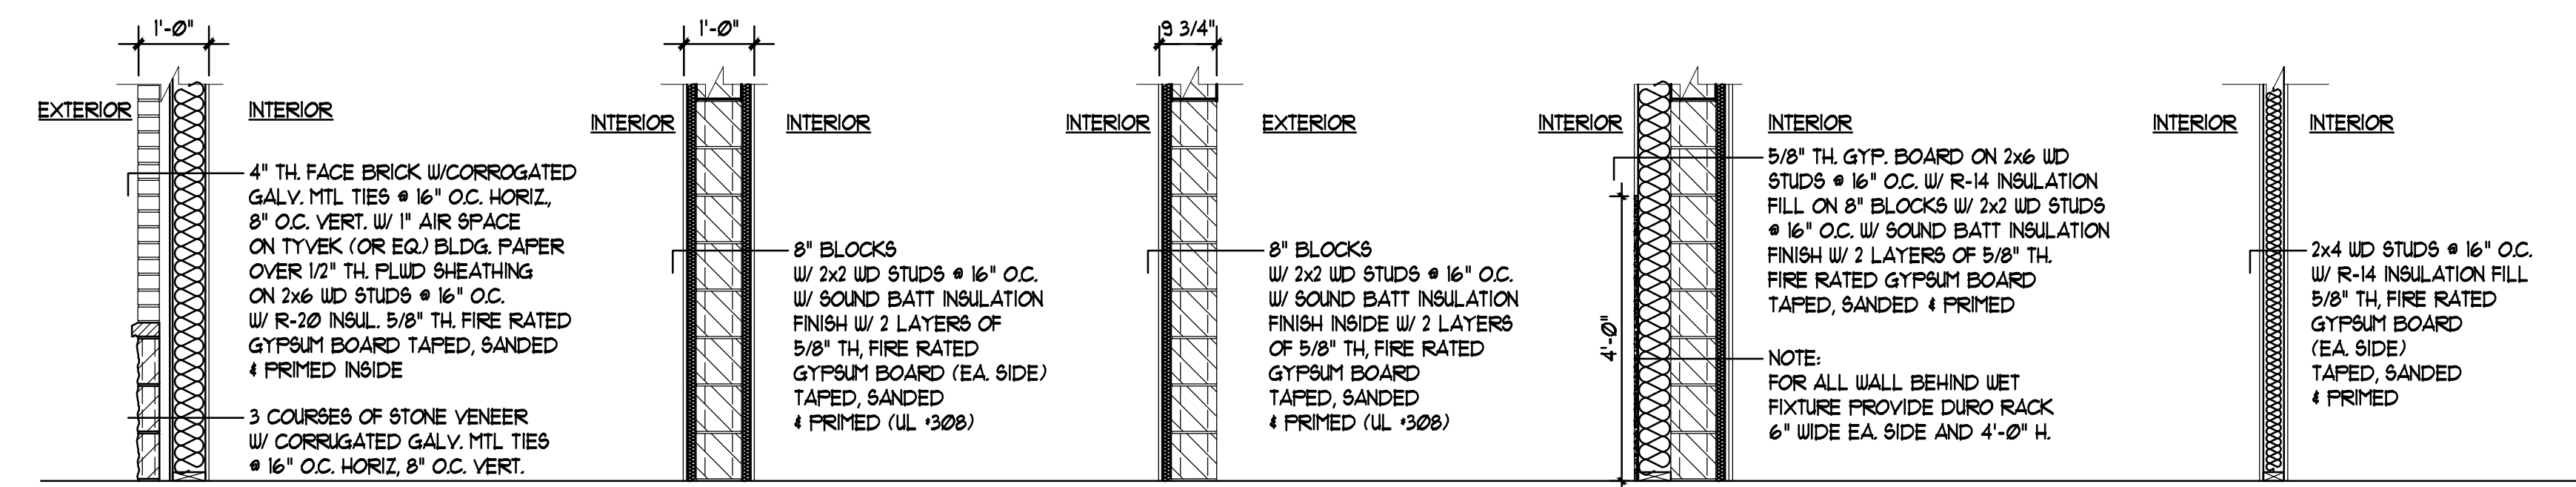

1 EXTERIOR WALL
2a INTERIOR STRUCTURAL WALL
4 HRS FIRE RATED
UL #910
3a EXTERIOR STRUCTURAL WALL
4a PLUMBING WALL
4 HRS FIRE RATED
UL #910
4 TYP. INTERIOR PARTITION WALL

WALL TYPES FOR COMMERCIAL AREA ONLY
SCALE: 1/2" = 1'-0"

ANTONIO FANIZZA ASSOC. LTD
ARCHITECTS
2363 LECANER LANE
DES PLAINES, ILLINOIS 60016
TEL: (847) 823-5664 FAX: (847) 823-1664
EMAIL: ANTONIO.FANIZZA@COMCAST.NET

© 2016 ANTONIO FANIZZA ASSOC. LTD. THESE DRAWINGS AND SPECIFICATIONS ARE PROPERTY OF ANTONIO FANIZZA ASSOC. LTD. THESE DRAWINGS ARE PREPARED FOR USE ON THIS SPECIFIC SITE AND FOR A SPECIFIC DATE AND SHALL NOT BE COPIED, OR REPRODUCED IN ANY FORM OR MEDIUM AVAILABLE WITHOUT WRITTEN AUTHORIZATION. UNAUTHORIZED USE IS NOT ALLOWED. IT IS FURTHER ADVISED PRIOR TO DRAWINGS USE, ALL FEES HAVE BEEN PAID IN FULL. FAILURE TO DO SO, THE USER WILL BE RESPONSIBLE FOR ALL COURT COST AND LEGAL FEES.

I HEREBY CERTIFY THAT THIS PLAN AND SPECIFICATION WAS PREPARED BY ME OR UNDER MY DIRECT SUPERVISION AND THAT I AM A DULY REGISTERED ARCHITECT UNDER THE LAWS OF THE STATE OF ILLINOIS AND THE VILLAGE OF SKOKIE. CODES AND ORDINANCES THEY ARE IN COMPLIANCE WITH ALL APPLICABLE CODES INCLUDING THE ENVIRONMENTAL BARBERS ACT (46P-1.0) AND THE ILLINOIS ACCESSIBILITY CODE (TITLE 23 CODE 4100) AS SIGNED BY MY HAND AND SEAL.

NO.	REVISION
1.	PER CITY COMMENTS 03/20/16
2.	PER CITY COMMENT 04/20/17
3.	PER CITY COMMENT 03/20/17
4.	PER IDOT REQUIREMENTS 02/21/2017

CERTIFICATION AND SEAL

DRAWING NAME: COMMERCIAL AREA PLANS
PROJECT NAME: KANDU TOWNHOMES
8163 LINCOLN AVE
SKOKIE, ILLINOIS

released to const.
job no. 1651
scale AS SHOWN
date 10.14.2016
drawn by WW
checked by AF
sheet

A-1.3

FOR PERMIT ONLY