

## DOOR SCHEDULE

### GENERAL NOTES

LOCK & LATCHSETS: SCHLAGE: D-SERIES ATHENS  
CORBIN: ML 2000 SERIES - PSA

SIGNS, STOPS KICKPLATES, PUSH PULLS: BROOKLINE OR IVES

CLOSERS: NORTON OR LCN

HINGES: LAURANCE OR STANLEY

HARDWARE FOR ALUM. DOORS TO BE PROVIDED BY ALUM. DOOR & WINDOW CONTR. PROVIDE 3 KEYS PER LOCK

THRESHOLD BY ULTRA: 5" WIDE

VINYL SILL PROTECTION BY REESE

DOOR JAMB WEATHERSTRIPS BY REESE

MARK	SIZE	TYPE	DOOR MATL	FRAME MATL	LOCATION	REMARKS
1	3'-0" x 6'-10" x 1 1/4" S. L.	A	1/4" TEMP. GLASS	ALUM.	MAIN ENTRANCE	F/P FL. CLOSER SLS MAX WEATHERSTRIPPING, ALUM. THRESHOLD
2	3'-0" x 6'-10" x 1 3/4"	B	1/4" TEMP. GLASS	ALUM.	REAR ENTRANCE	F/P FL. CLOSER SLS MAX WEATHERSTRIPPING, ALUM. THRESHOLD
3	10'-0" x 7'-0"	C	MTL		GARAGE DOOR	GARAGE OVERHEAD DOOR
4		D	MTL		DOOR TO GARAGE	
5	2'-8" x 6'-10" x 1 3/4"	E	HCUD	WD	BEDROOM & MECH ROOM	PASSAGE LOCK
6	2'-4" x 6'-10" x 1 3/4"	E	HCUD	WD	STORAGE/CLOSET	
7	(2) 2'-0" x 6'-10" x 1 3/4"	G	HCUD	WD	CLOSET	
8	2'-4" x 6'-10" x 1 3/4"	F	HCUD	WD	BATHROOM	PRIVACY LOCK
9	(2) 2'-0" x 6'-10" x 1 3/4"	G	HCUD	WD	LAUNDRY	
10	1'-6" x 6'-10" x 1 3/4"	E	HCUD	WD	LINEN	

HOLLOW METAL DOORS: 20 GA. FACE PHLS (STEEL) w/ 14 GA. CHANNELS @ TOP & BOTTOM. REINFORCED AS REQ'D FOR HARDWARE (LOCKS, CLASERS, ETC.)

HOLLOW METAL FRAMES: 16 GA. COLD ROLLED STL-WELDED, GROUND SMOOTH, W/SREADER BARS PREP AS REQ'D FOR HARDWARE

DOOR & FRAMES: SHALL HAVE SHOP COAT OF PAINT & SHALL BE AS MANUFACTURED BY ONE OF THE FOLLOWING: STEEL CRAFT, CECO, FENESTRA CORP.

NOTE: PANIC BAR DEVICE BY DORMA (OR EQ.) - SERIES 9400 EXIT DEVICE - SIZE B DOOR


ALL EXIT DOORS SHALL BE KEYLESS AND NO SPECIAL KNOWLEDGE TO OPEN IN THE DIRECTION OF EGRESS

ALL EXIT DOORS SHALL BE KEYLESS AND NO SPECIAL KNOWLEDGE TO OPEN IN THE DIRECTION OF EGRESS

ALL DOORS TO HAVE 1/2" PAIR OF BUTTS

ALL DOORS TO HAVE WALL / FLOOR STEPS

ALL EXTERIOR DOORS TO HAVE WATER STRIPPING w/ ADJUSTABLE TRESHOLD.

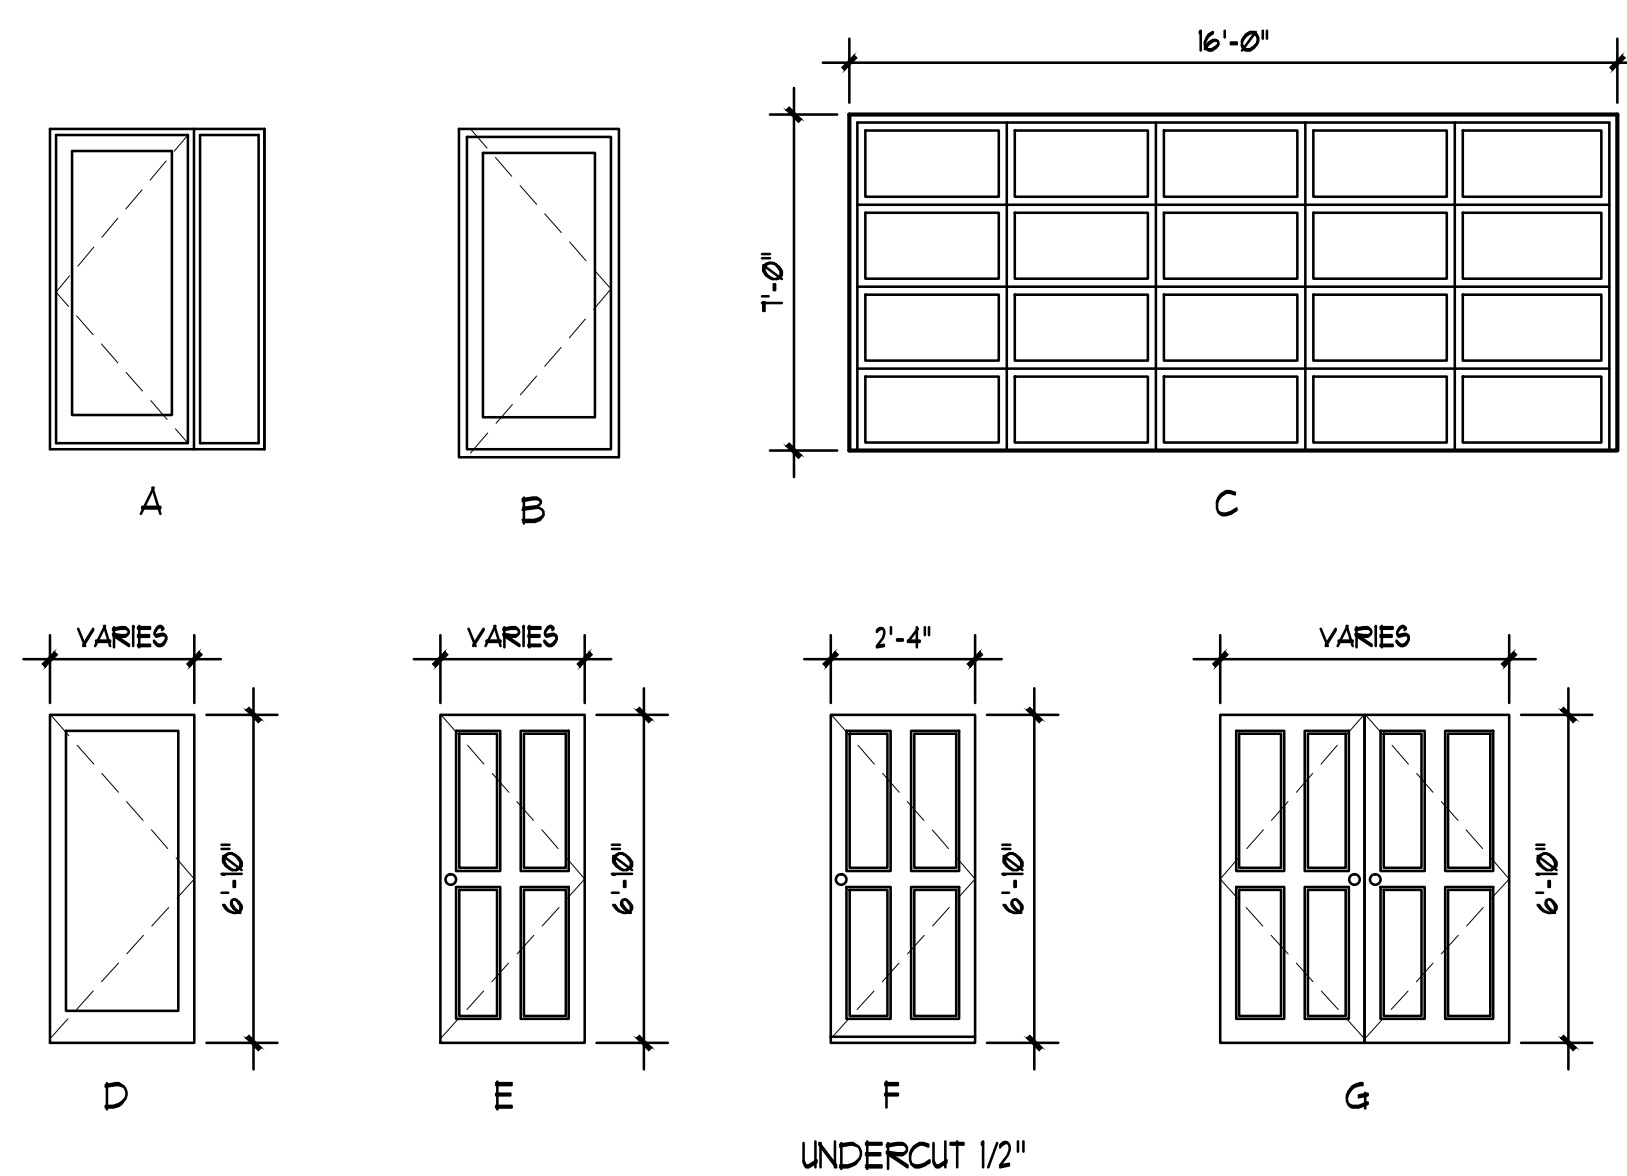


### DOOR TYPES

SCALE: 1/4" = 1'-0"

## WINDOW SCHEDULE

MARK	SIZE (M.O.)	FELLA NUMBER	TYPE	FRAME	LINTEL	REMARKS	QUANTITY
A	2'-11 1/4" x 2'-11 1/4"	3535	A	"	SEE STRUCTURAL	"FELLA" ARCHITECT SERIES	4
B	5'-11 1/2" x 6'-1 1/2"	(2) 3553 + (2) 3525 ABOVE	B	"	"	"	4
C	8'-11 1/4" x 8'-9 1/4"	(3) 3553 + (3) 3525 T & B	C	"	"	"	4
D	5'-11 1/2" x 5'-11 3/4"	(2) 3571	D	"	"	"	4
E	8'-11 1/4" x 5'-11 3/4"	(3) 3571	E	"	"	"	4
F	4'-11 1/2" x 2'-11 1/4"	(2) 2935	F	"	"	"	4
G	2'-5 3/4" x 4'-11 3/4"	2959	G	"	"	"	8
H	4'-11 1/2" x 4'-11 3/4"	(2) 2971	H	"	"	"	4
I	2'-11 3/4" x 4'-11 3/4"	3559	I	"	"	"	4
J	2'-1 3/4" x 4'-11 3/4"	2559	J	"	"	"	4
K	1'-11 3/4" x 5'-11 3/4"	2371	K	"	"	"	4

- CARPENTER SHALL USE GALVANIZED NAILS TO SET ALL WINDOWS
- ALL MASONRY OPENINGS OF WINDOWS & PATIO DOORS SHALL BE CONFIRMED WITH MANUFACTURER PRIOR TO CONSTRUCTION.
- ALL WINDOW SILLS TO BE 2" AFF. MINIMUM.

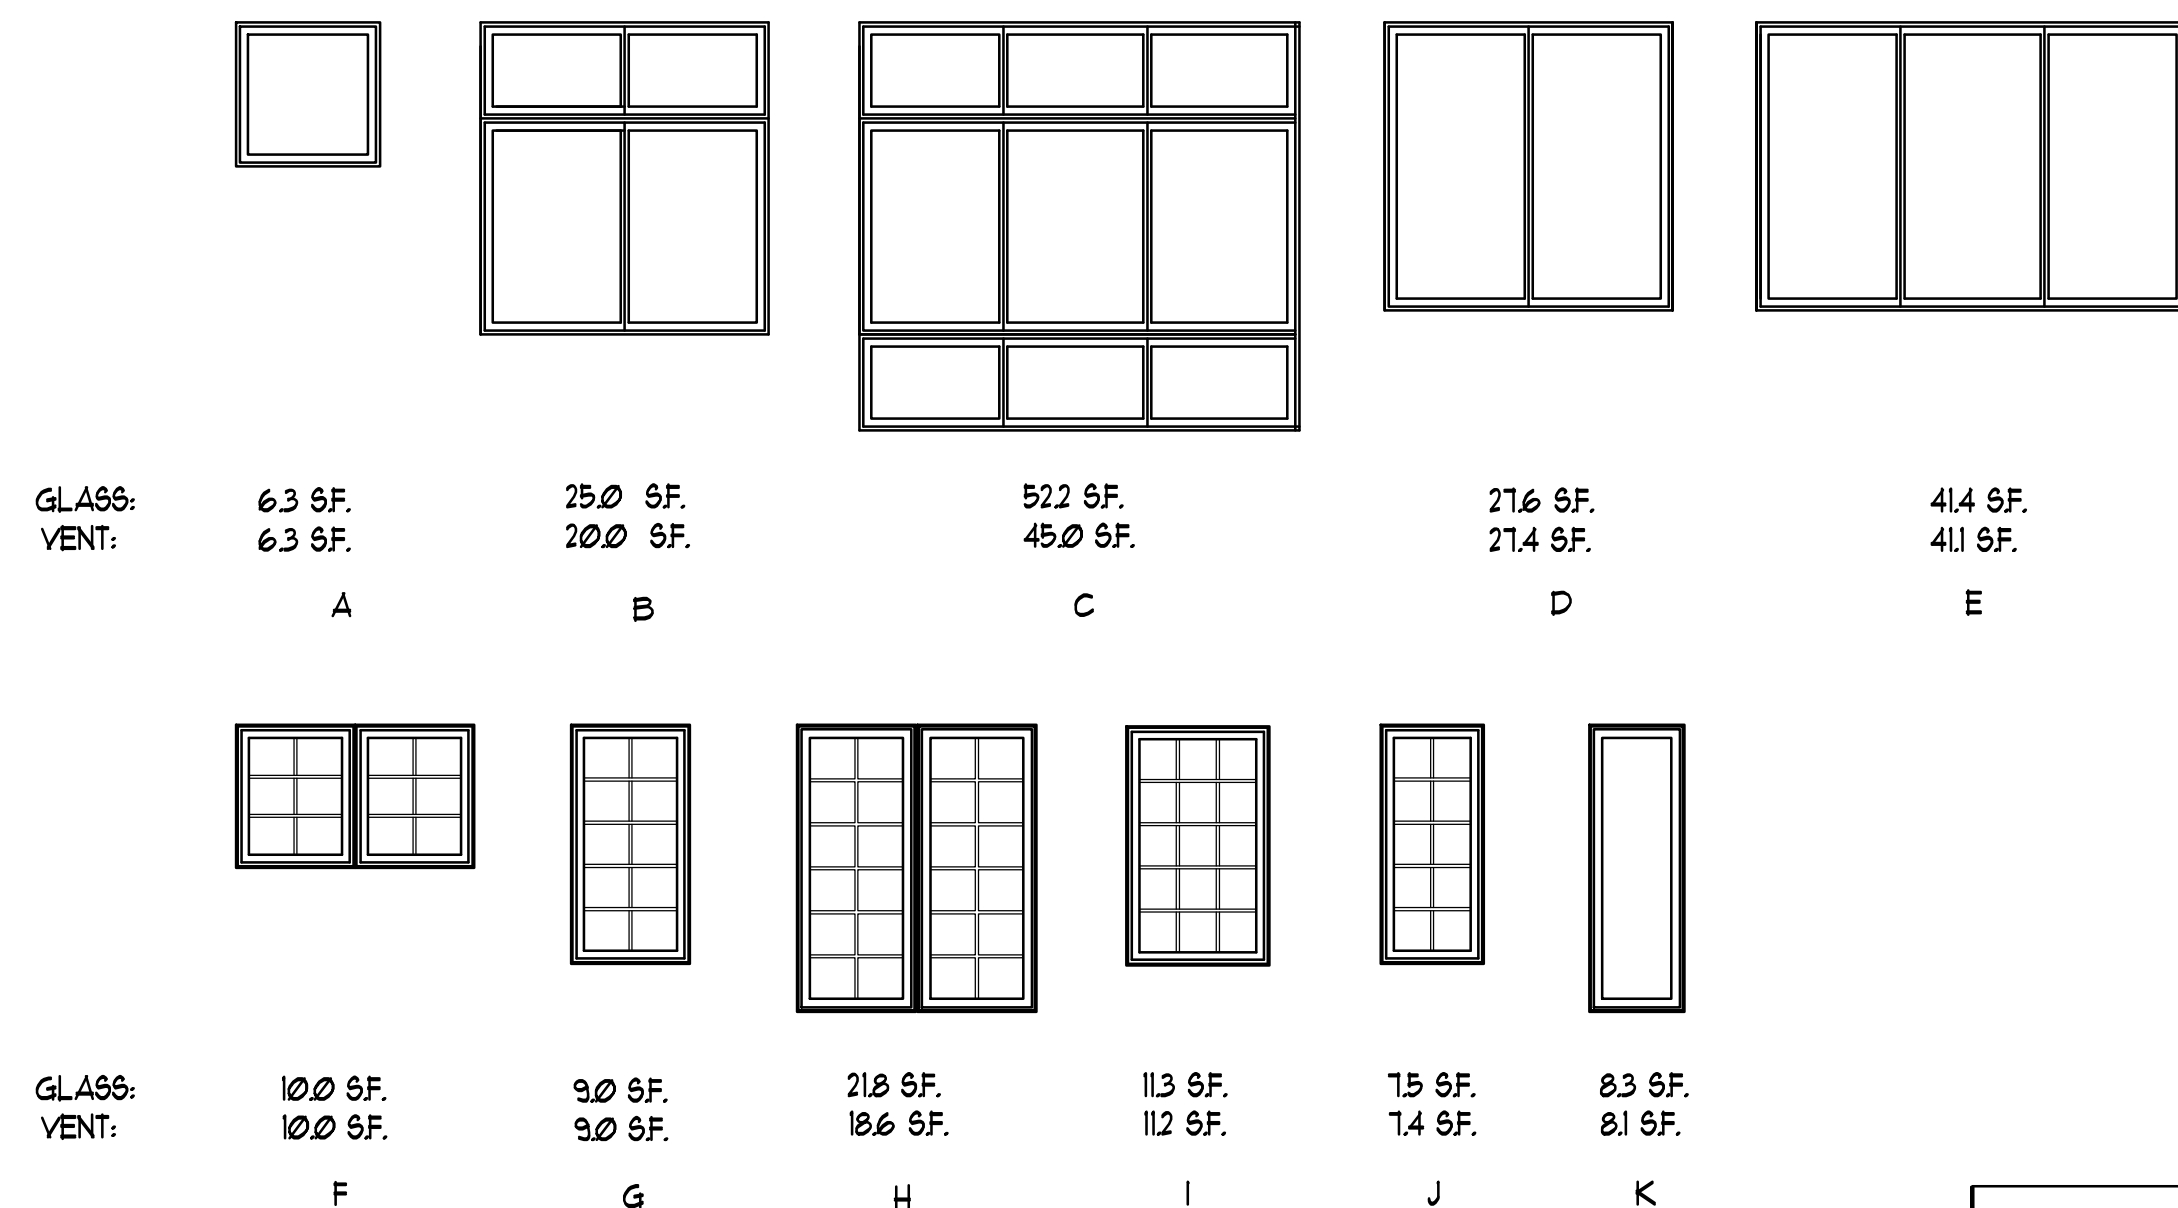

- ALL EXTERIOR ALUM CLAD WINDOWS AS MANUFACTURED BY "FELLA" WITH CLEAR INSULATED GLASS, SCREENS AND 4 3/16" JAMBES.
- ALL HARDWARE COLOR TO BE SELECTED BY OWNER.
- ALL INTERIOR TO BE UNPRIMED PINE.
- PROVIDE TEMPERED GLASS WHERE SPECIFIED.
- MATERIALS TO BE DELIVERED ON A FLOOR BY FLOOR BASIS AS SCHEDULED BY THE BUYER.
- FIELD VERIFY THE SIZES FOR CUSTOM OPENINGS.
- PROVIDE ALL WINDOWS WITHOUT STICKERS OF ANY KIND ON THE GLASS.
- SHIP ALL SCREENS AND CRANKS SEPARATELY AT THE END OF THE PROJECT.

### WINDOW TYPES

SCALE: 1/4" = 1'-0"

NOTE: ALL WINDOWS ARE TO BE FIELD MEASURED PRIOR OF FABRICATION (WINDOWS ARE BY FELLA ARCHITECTURE SERIES)

## VENTILATION SCHEDULE

ROOM NO.	ROOM DESCRIPTION	FLOOR AREA SQ.FT.	REQUIREMENTS		ACTUAL		REMARKS
			NATURAL LIGHT AND VENTILATION	SQ. FT. GLASS AREA	NATURAL LIGHT AND VENTILATION	SQ. FT. GLASS AREA	
1st FLOOR							
101	FOYER/ENTRY AREA	12021	9.61	4.8	33.3	21.3	
102	MECH. ROOM	35	NR	NR	-	MECH.	
103	STORAGE	26	NR	NR	-	-	
104	GARAGE	351			20	MECH.	
2nd FLOOR							
201	HALLWAY	46.52	NR	NR	-	-	
202	KITCHEN/DINING	179.16	14.33	7.16	33.5	33	
203	LIVING ROOM	214.53	17.16	8.58	52.2	45	
204	BATHROOM	45.87	NR	NR	9	9+ MECH	
205	BEDROOM 1	98.67	7.89	3.94	25	20	
3rd FLOOR							
301	HALLWAY	52.8	NR	NR	-	-	
302	BATHROOM	55.47	NR	NR	9	9+ MECH	
303	BEDROOM 2	90.65	12.5	3.62	22.2	21.8	
304	MASTER BEDROOM	150	12	6	41.4	41.1	
305	MASTER BATHROOM	82	NR	NR	7.5	7.4	
306	LAUNDRY	18	NR	NR	-	MECH.	
307	MASTER W.I.C.	213	NR	NR	-	-	
308	BEDROOM 3	89.53	7.16	3.58	27.6	27.4	

## ROOM FINISH SCHEDULE

ROOM NAME	FLOOR				WALL BASE		WALLS			CEILING		
	CARPET	WOOD	SEALED CONCRETE	C.T.	WOOD	C.T.	PAINTED GYP. BRD	CROWN MOLDING	WAINSCOT	PAINTED GYPSUM BOARD	PTD. MR. BOARD	WALL COVERING
ENTRY				•		•	•			•		
CLOSET	•						•			•		
LIVING	•						•	•		•		
DINING	•						•	•		•		
KITCHEN	•						•			•		
BEDROOM	•						•			•		
BATHROOM							•	•		•		
LAUNDRY							•			•		
MECHANICAL							•			•		
STORAGE	•						•			•		
HALLWAYS	•						•			•		
STAIRS	•						•			•		
GARAGE			•				•			•		

ANTONIO FANIZZA ASSOC. LTD

ARCHITECTS

2363 LECLER LANE

DEG PLAINES, ILLINOIS 60016

TEL: (847) 823-5664 FAX: (847) 823-1664

EMAIL: ANTONIO.FANIZZA@COMCAST.NET

© 2016 ANTONIO FANIZZA ASSOC. LTD. THESE DRAWINGS AND SPECIFICATIONS ARE PROPERTY OF ANTONIO FANIZZA ASSOC. LTD. THESE DRAWINGS ARE PREPARED FOR USE ON THIS SPECIFIC SITE AND FOR A SPECIFIC DATE AND SHALL NOT BE COPIED, OR REPRODUCED IN ANY FORM OR MEDIUM, AVAILABLE WITHOUT WRITTEN AUTHORIZATION. UNAUTHORIZED USE IS NOT ALLOWED. IT IS FURTHER ADVISED PRIOR OF DRAWINGS USE, ALL FEES HAVE BEEN PAID IN FULL. FAILURE TO DO SO, THE USER WILL BE RESPONSIBLE FOR ALL COURT COST AND LEGAL FEES.

I HEREBY CERTIFY THAT THIS PLAN AND SPECIFICATION WAS PREPARED BY ME OR UNDER MY DIRECT SUPERVISION AND THAT I AM A DULY REGISTERED ARCHITECT UNDER THE LAWS OF THE STATE OF ILLINOIS AND THE VILLAGE OF SKOKIE. CODES AND ORDINANCE THEY ARE IN COMPLIANCE WITH ALL APPLICABLE CODES INCLUDING THE ENVIRONMENTAL BARBERS ACT (46-1.10) AND THE ILLINOIS ACCESSIBILITY CODE (23 ILCS 116.000) AS SIGNED BY MY HAND AND SEAL.

CERTIFICATION AND SEAL

DRAWING NAME: DOORS & WIND. RESIDENTIAL SCHEDULE

PROJECT NAME: KANDU TOWNHOMES

8163 LINCOLN AVE

SKOKIE, ILLINOIS

released to const. 10/16/16

job no. 1651

scale AS SHOWN

date 10/14/2016

drawn by WU

checked by AF

sheet

FOR PERMIT ONLY

# A-4.0