




1 LOBBY SECTION - LOOKING WEST
 A4.00 3/8"=1'-0"

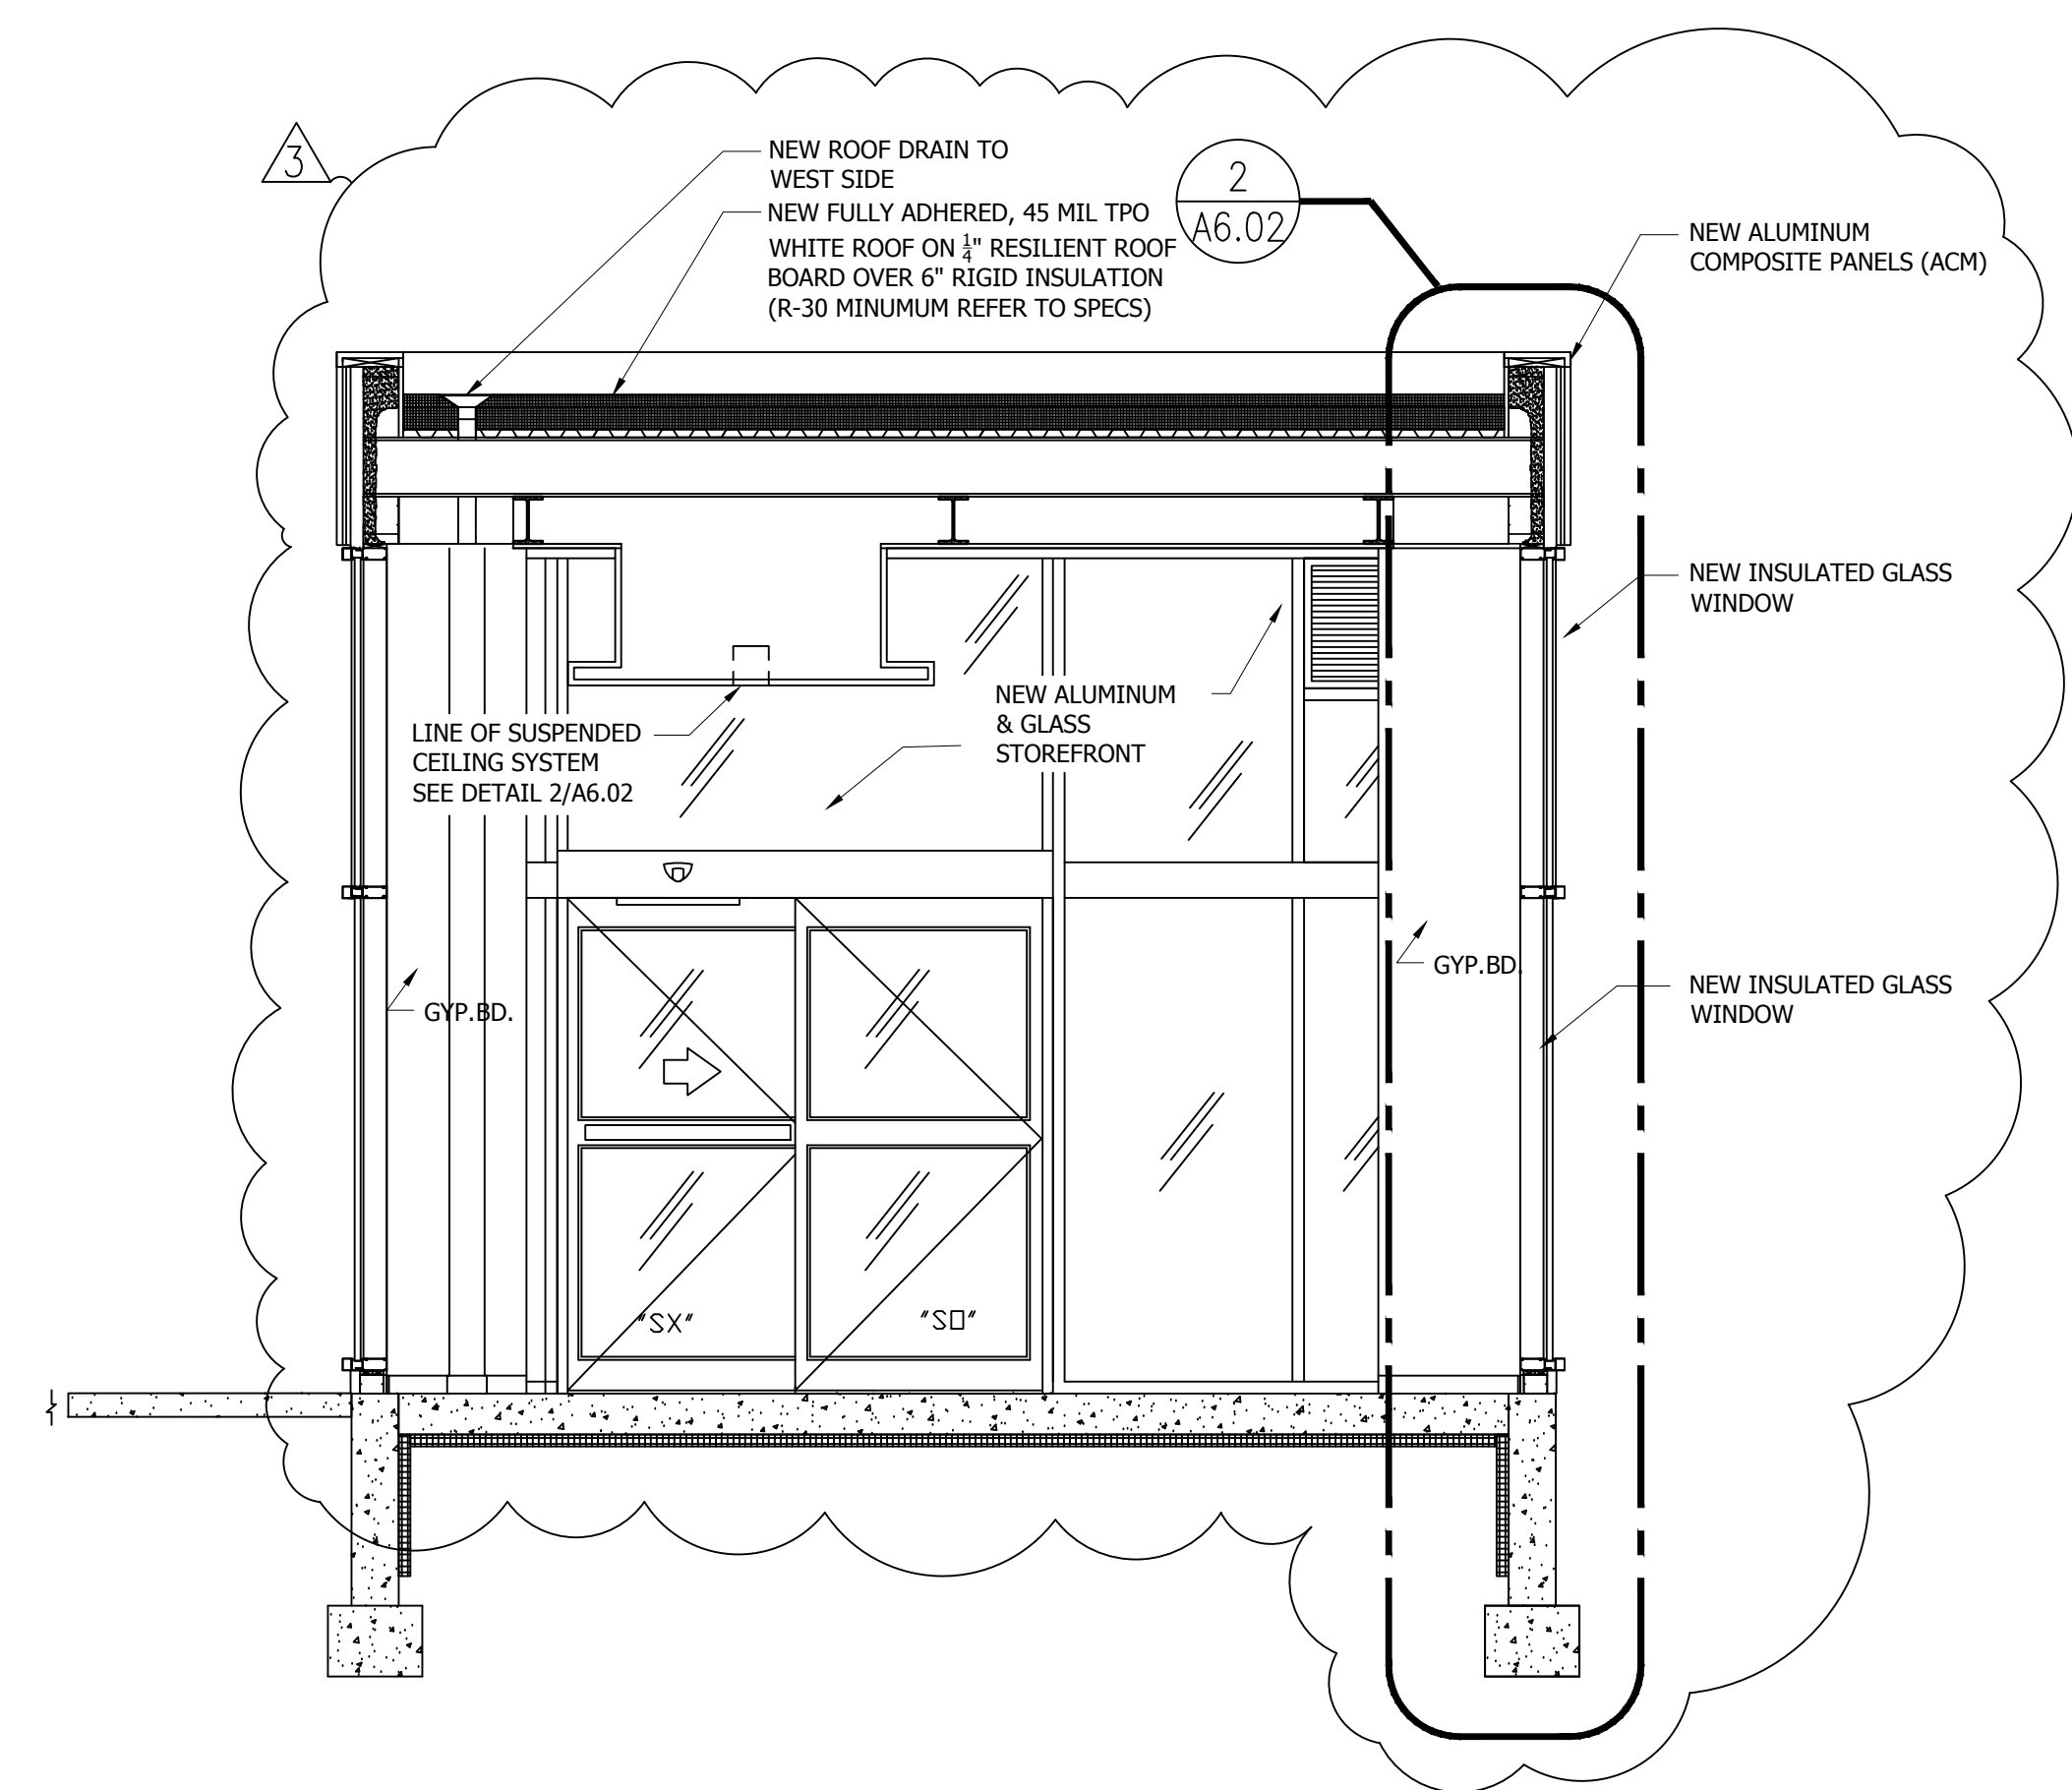

3 LOBBY SECTION - LOOKING SOUTH
 A4.00 3/8"=1'-0"

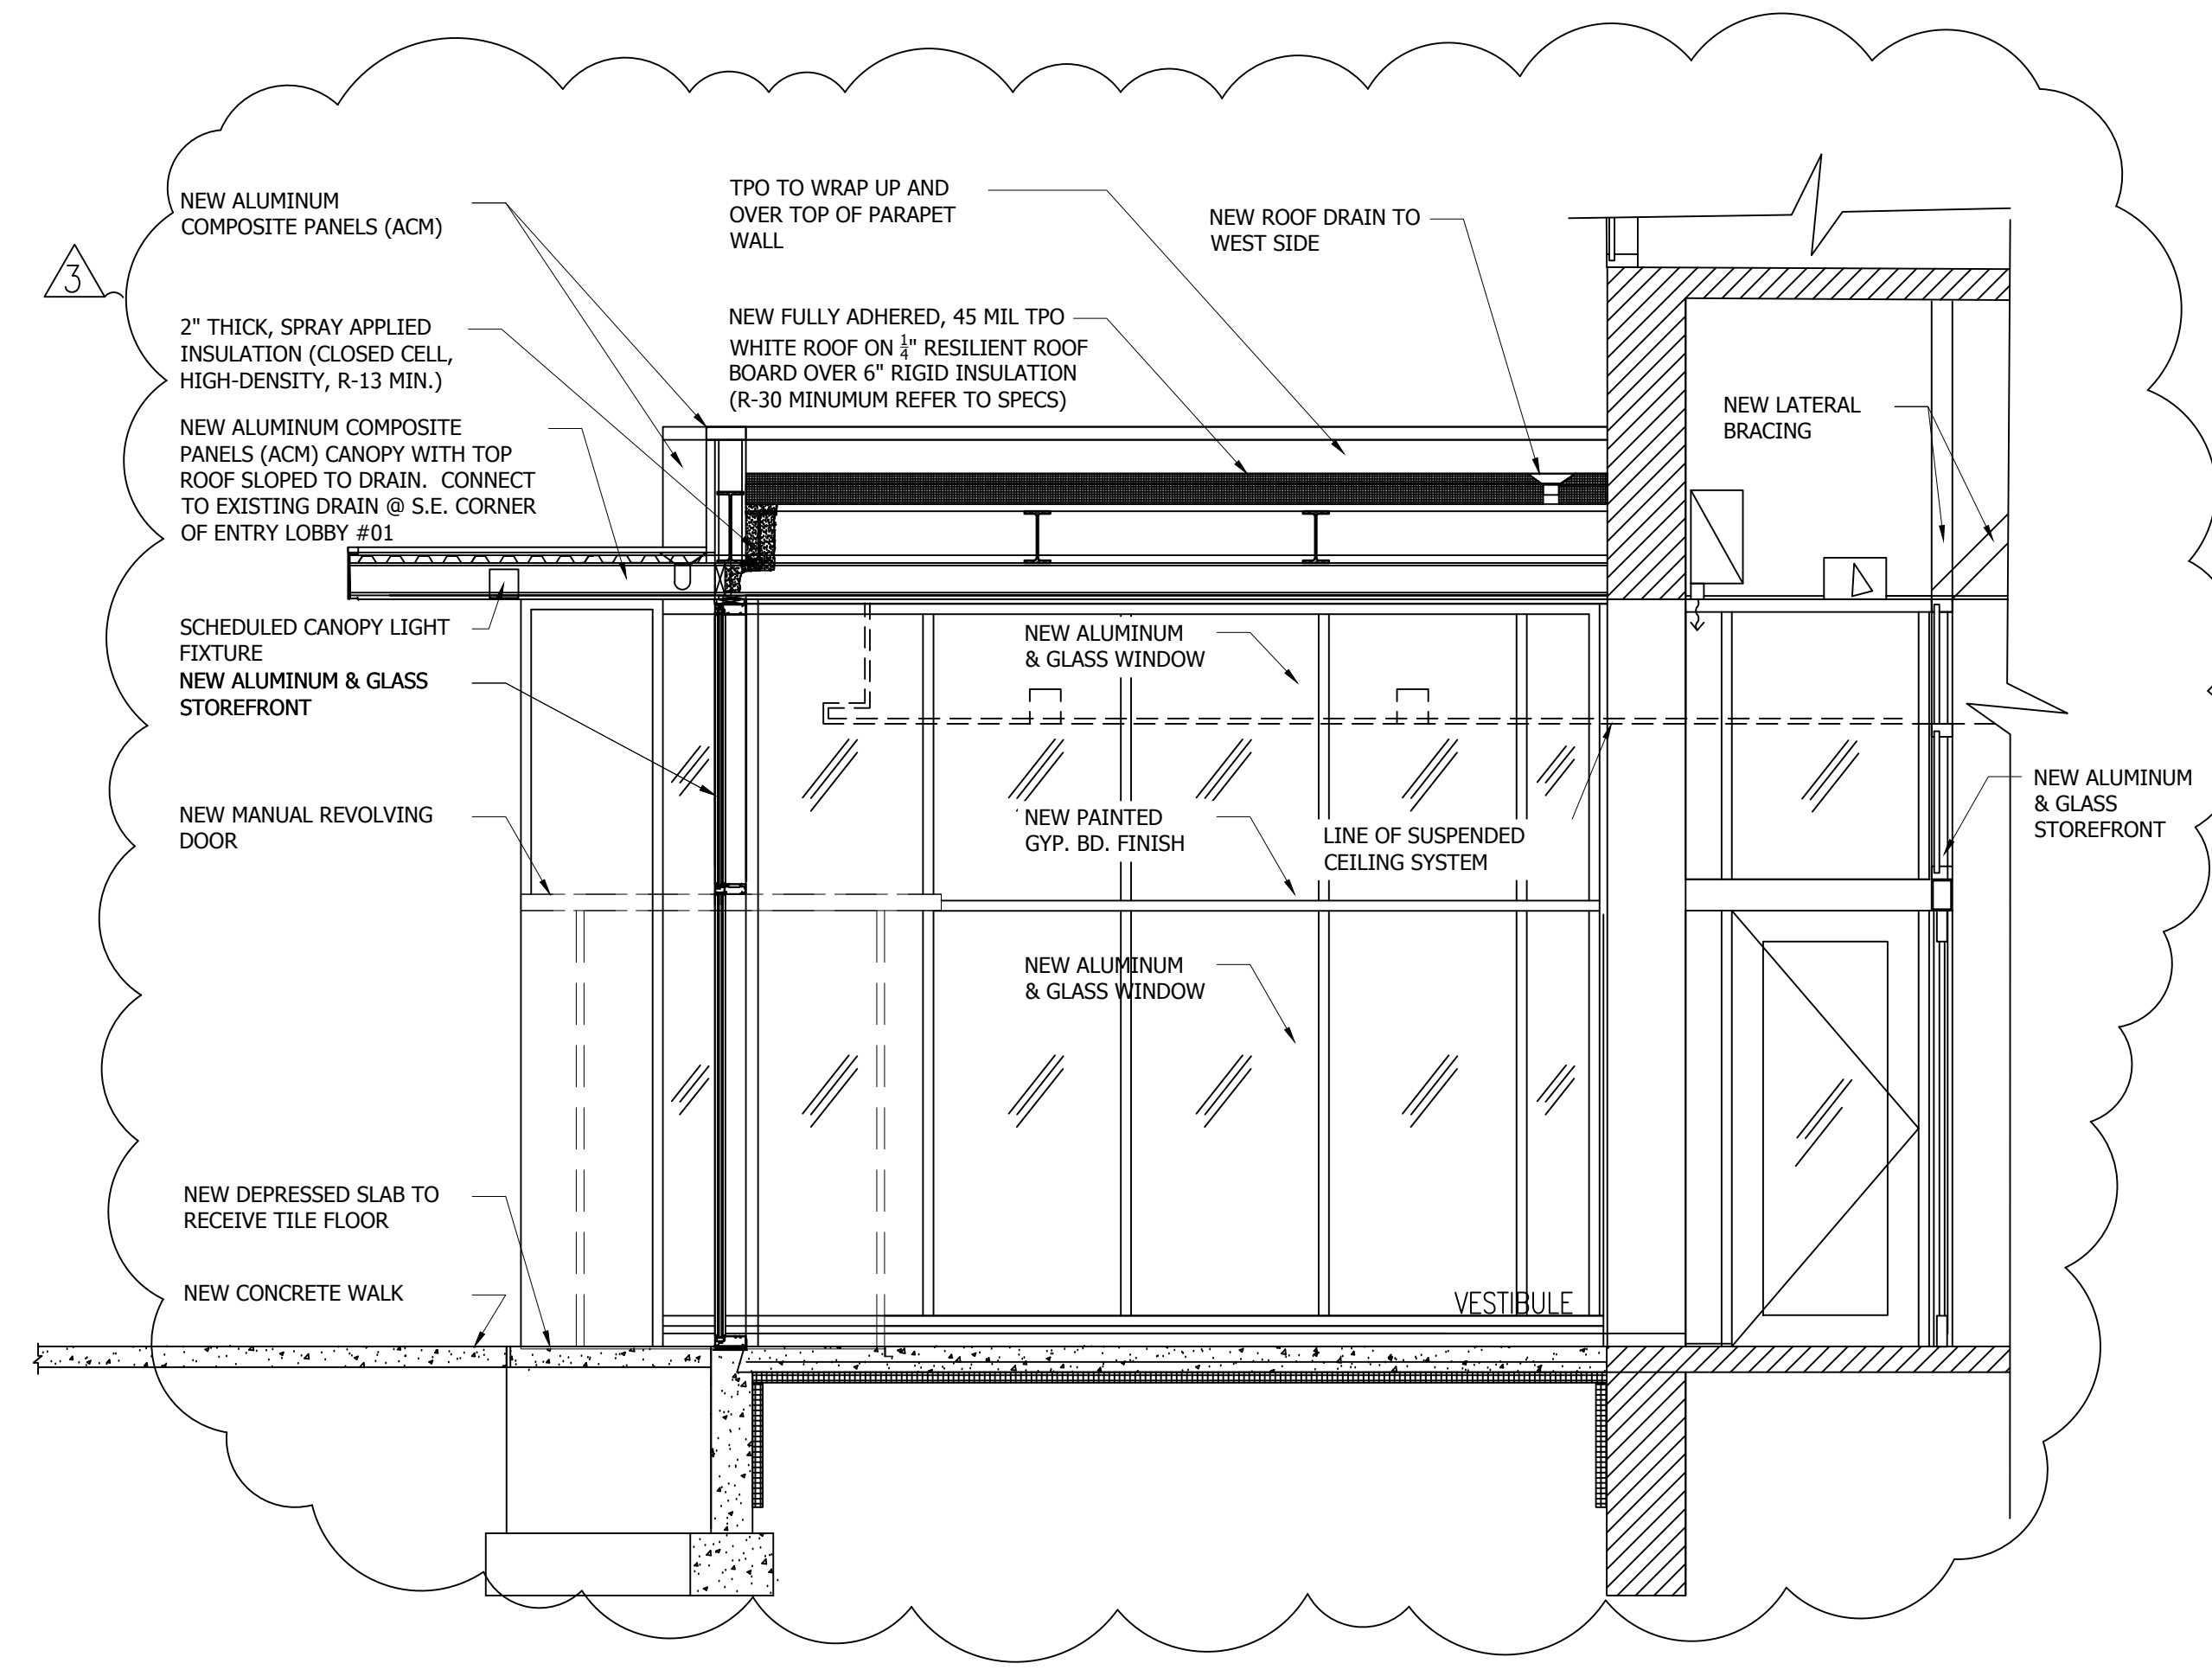

2 LOBBY SECTION - LOOKING EAST
 A4.00 3/8"=1'-0"

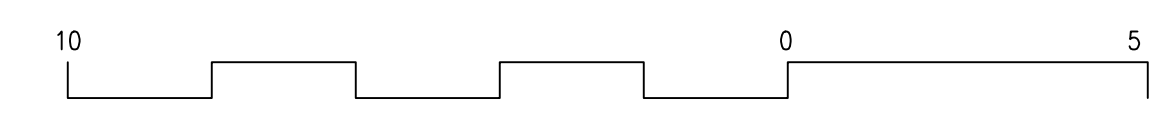

EXPIRES 11-30-2018

I hereby certify that these plans were prepared under my supervision and that I am a duly licensed professional engineer in the State of Illinois, with all the building codes and ordinances of the city of Chicago, Ill.

NO.	DATE	DESCRIPTION
1	01.11.18	IN-PROGRESS
2	01.31.18	CLIENT REVIEW
2	02.23.18	ISSUE FOR BID
3	03.30.18	ISSUE FOR PERMIT

A. WILLIAM SEEGBERS ARCHITECTS
 Chicago, Illinois 60661
 Phone 312-454-0999 Fax 1-312-454-1456
 117 North Jefferson St., Suite LL3B
 E-mail: AWS@seegers.com

Drawing Title:
1st Floor Upgrade Repairs
 2101 S. Michigan Avenue
 Chicago, IL

DESCRIPTION:
Interior Sections

JOB NO. 1701
 DRAWN BY: AWS
 CHECKED BY: AWS
 DATE: 10-06-17

SHEET NO.
A4.00