




3 DRYWALL TO ACOUSTICAL - VERT SECT
 A6.02 1 1/2"=1'-0"

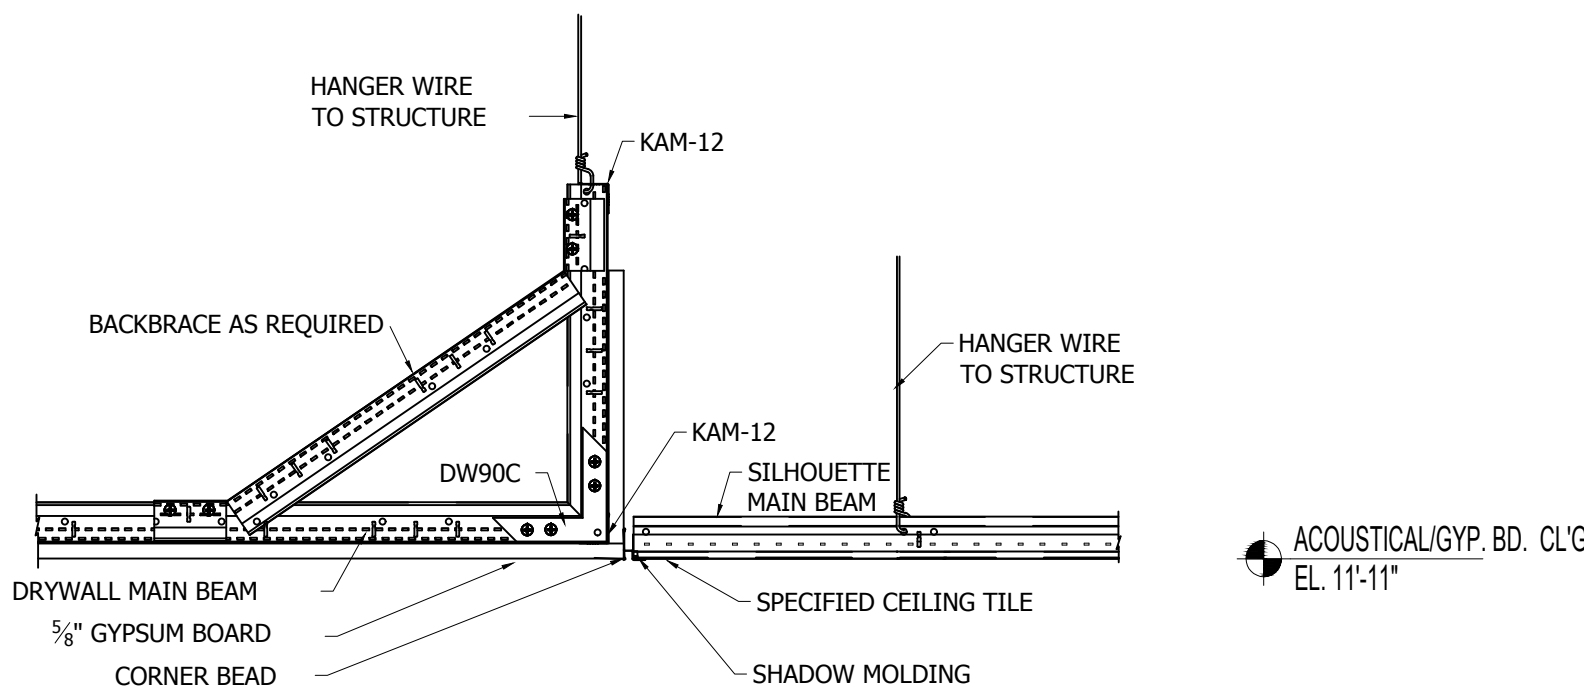


2 DRYWALL TO ACOUSTICAL - VERT SECT
 A6.02 1 1/2"=1'-0"

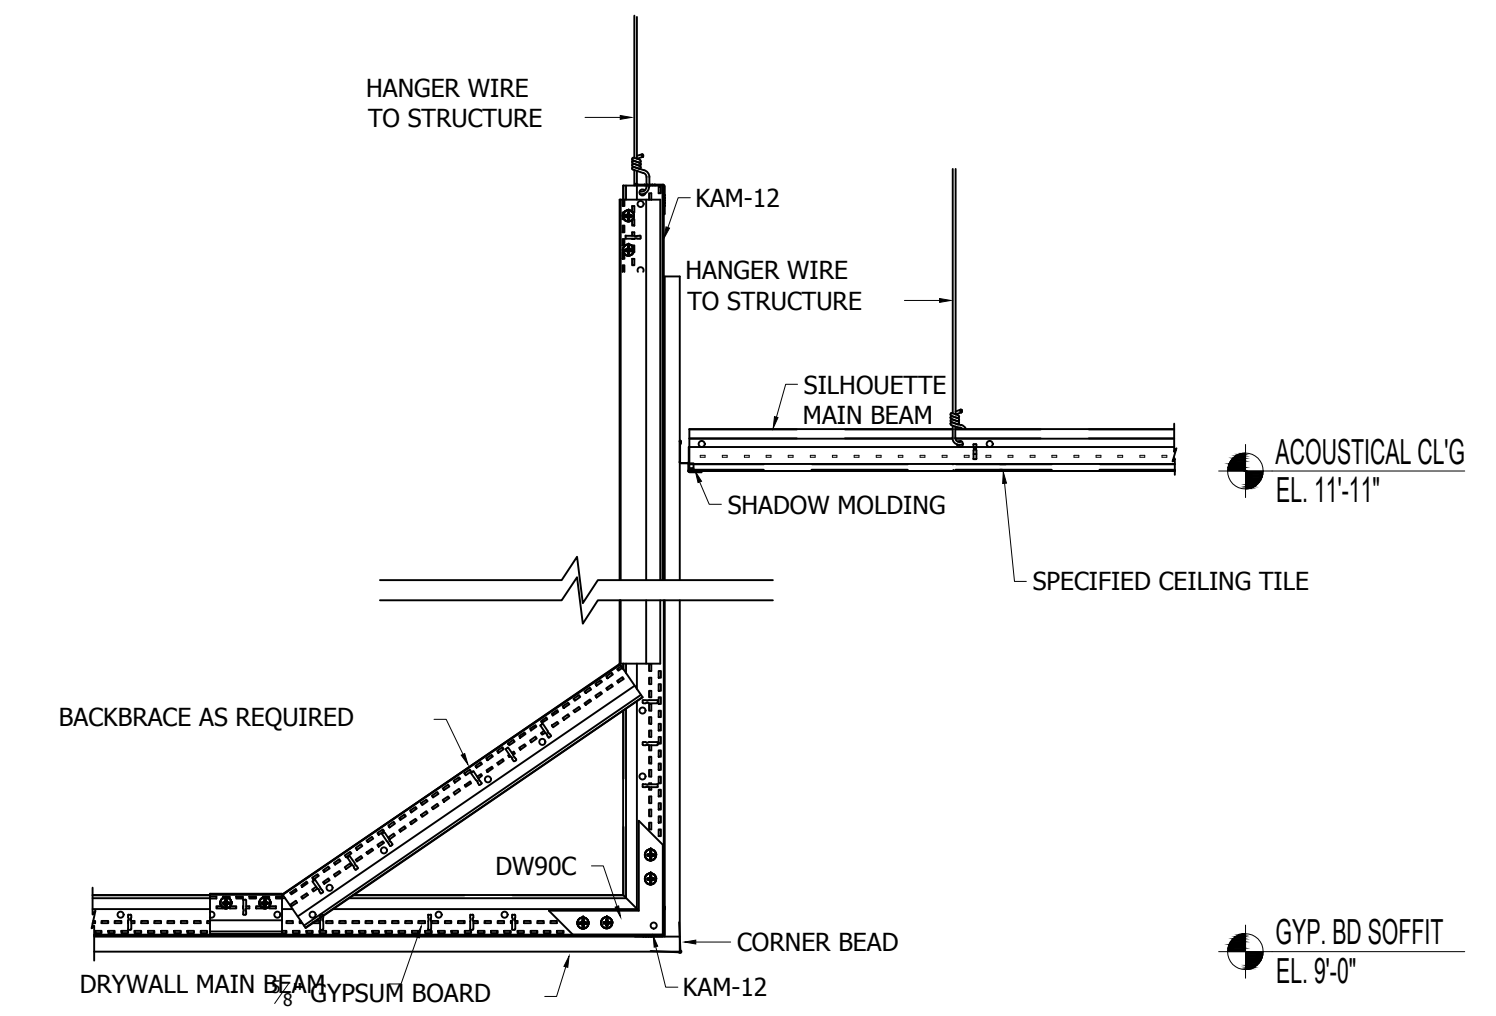


1 DRYWALL SOFFIT - VERT SECT
 A6.02 1 1/2"=1'-0"

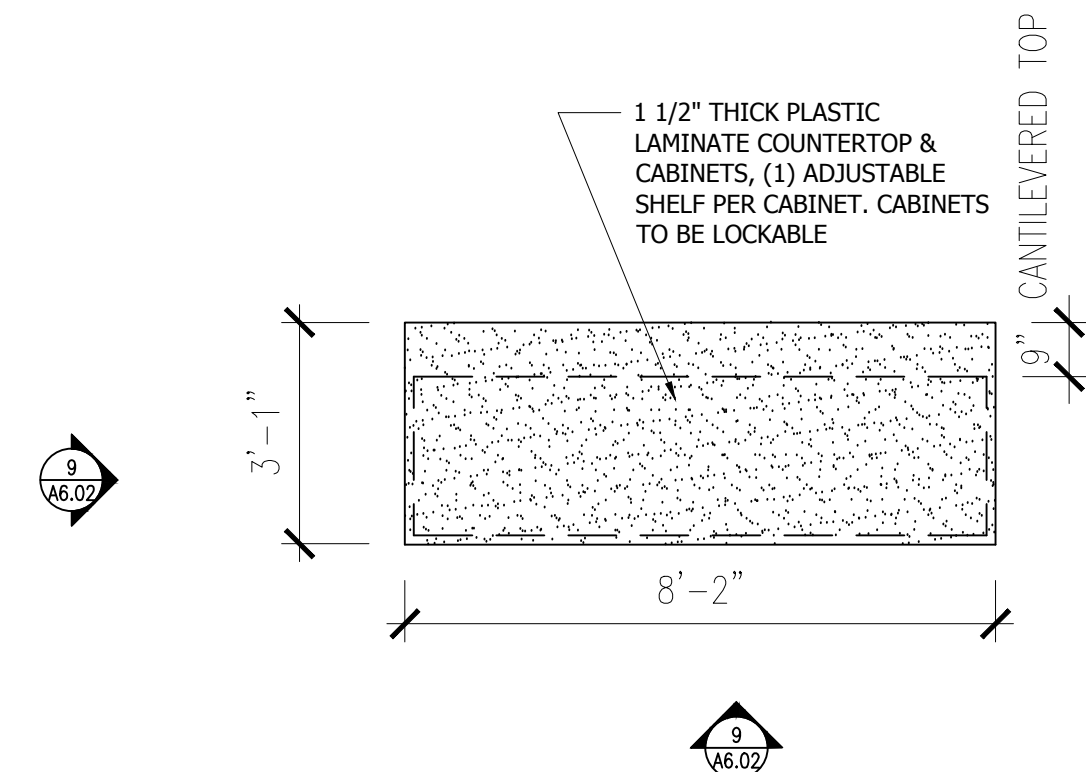


5 CAFE ISLAND - PLAN
 A6.02 3/8"=1'-0"

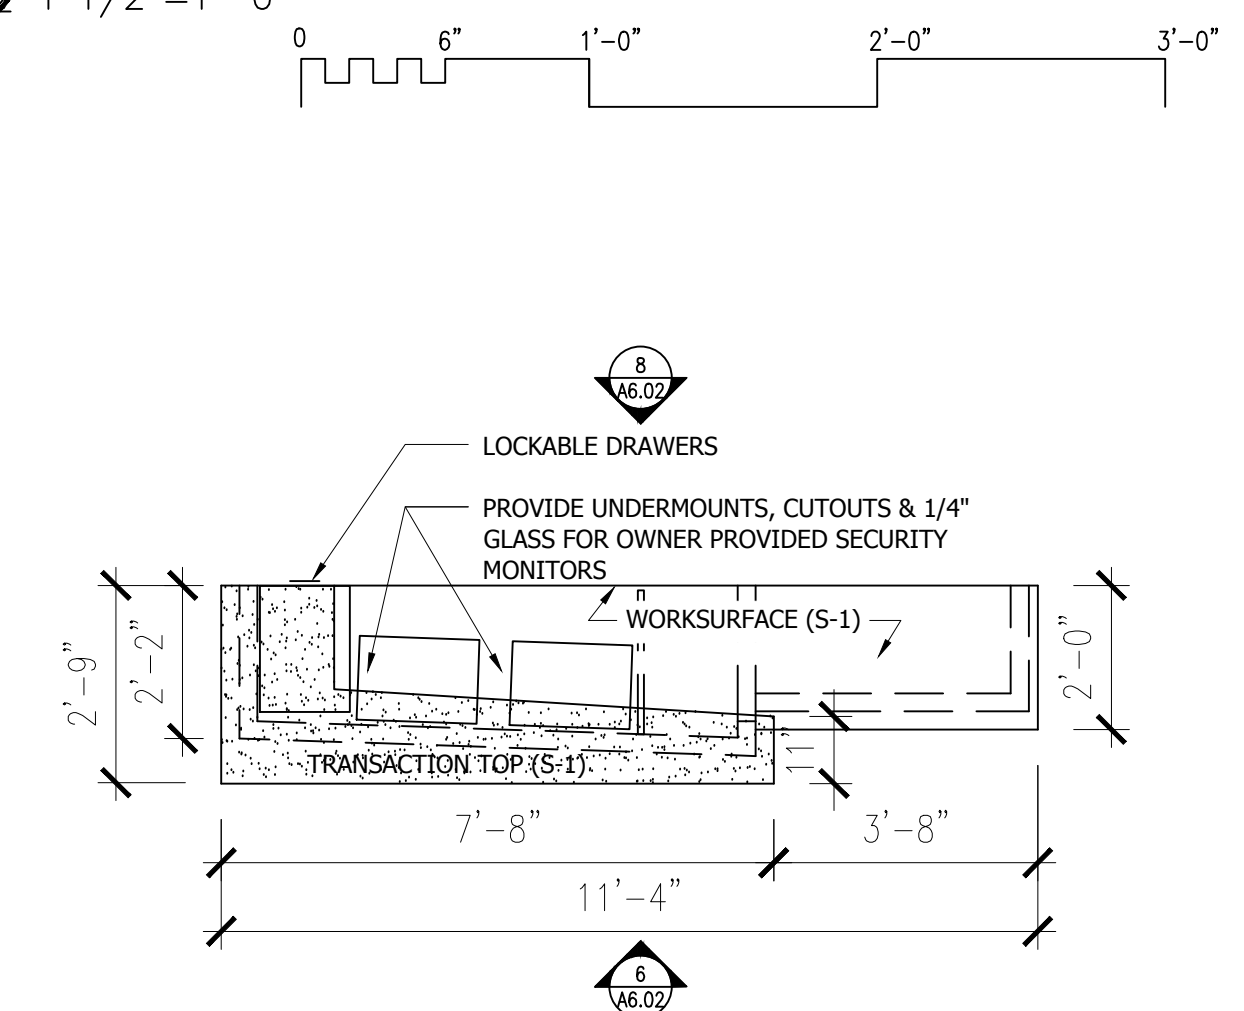


4 CONCIERGE DESK - PLAN
 A6.02 3/8"=1'-0"

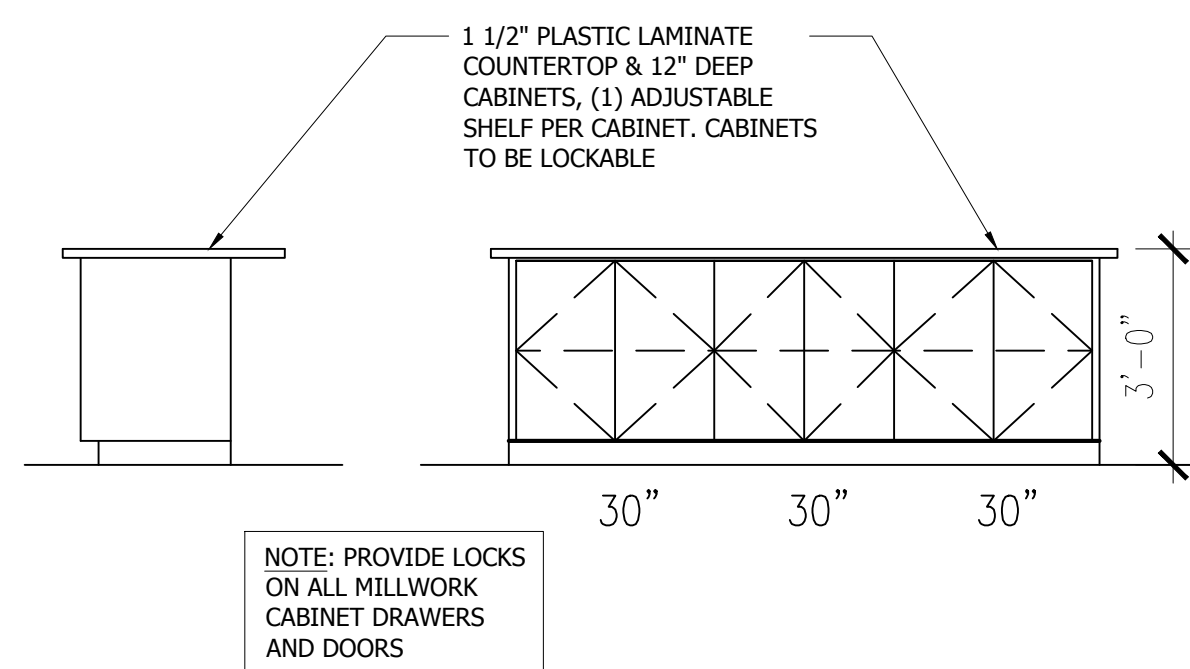


9 CAFE ISLAND - ELEVATION
 A6.02 3/8"=1'-0"

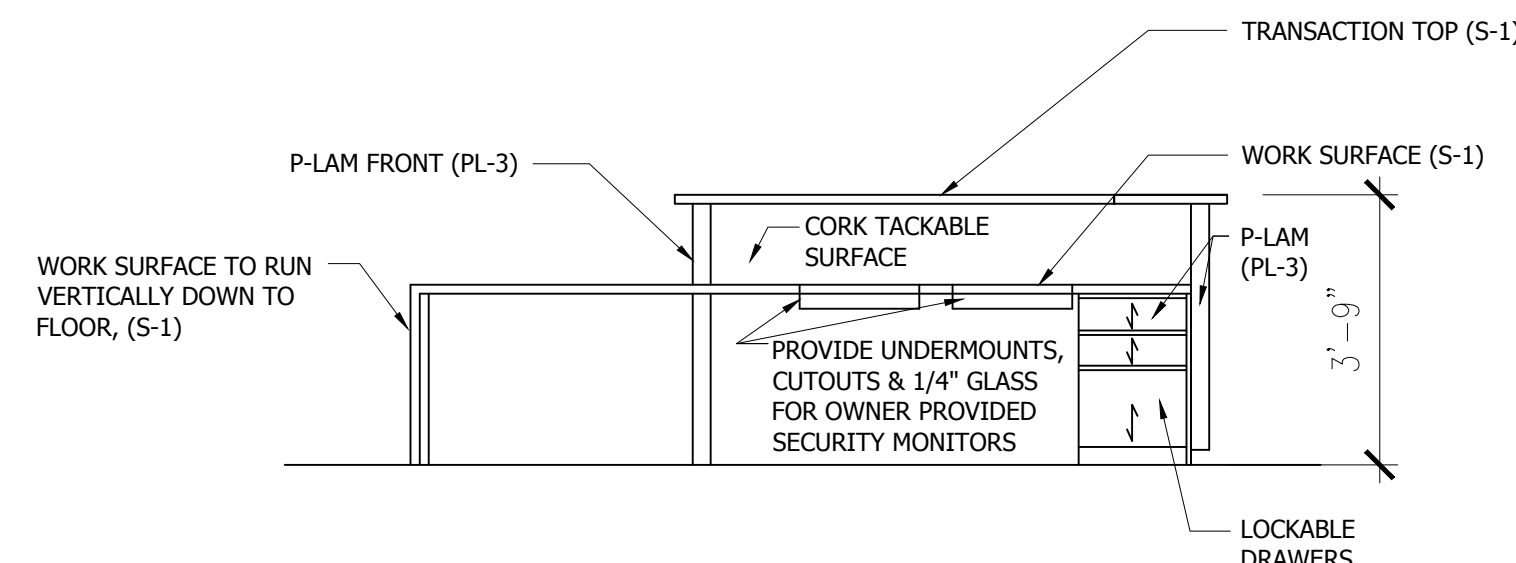

8 CONCIERGE DESK - ELEVATION
 A6.02 3/8"=1'-0"

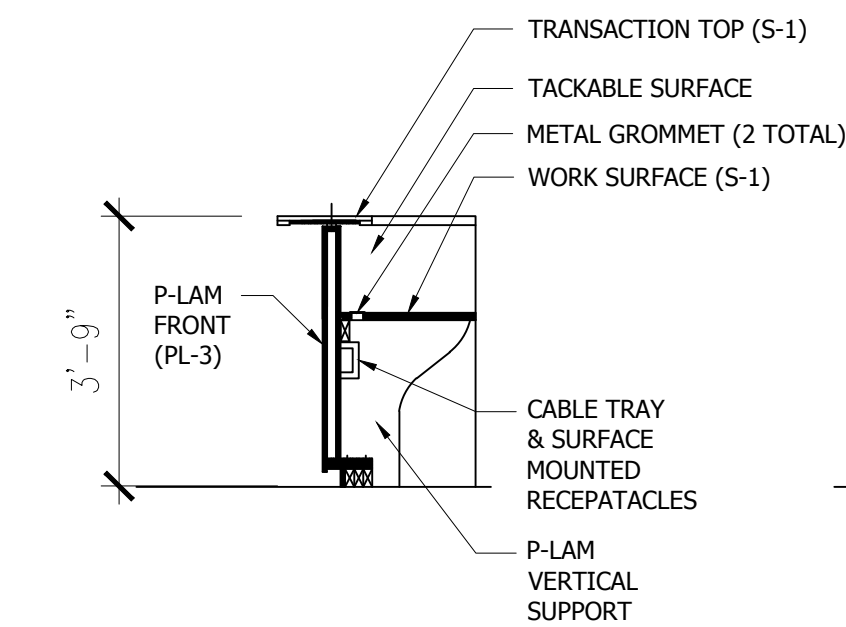

7 SECTION
 A6.02 3/8"=1'-0"

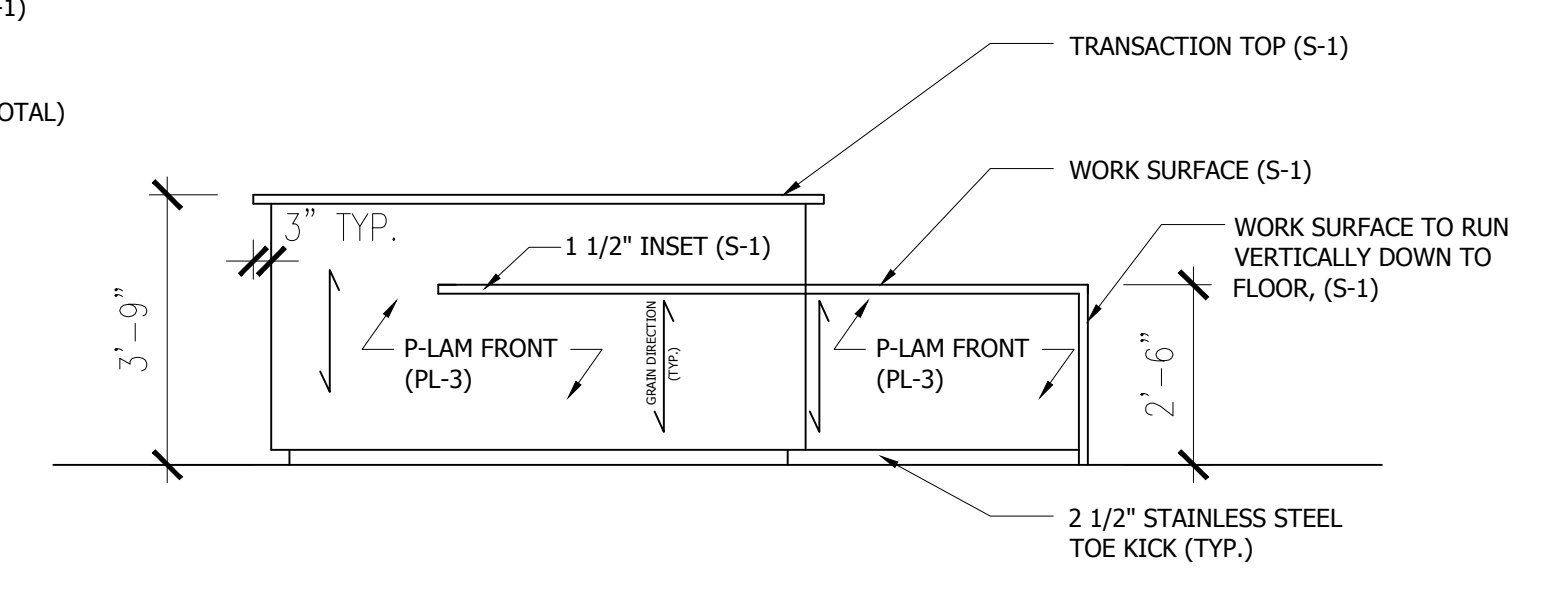

6 CONCIERGE DESK - ELEVATION
 A6.02 3/8"=1'-0"

EXPIRES 11-30-2018



I hereby certify that these plans were prepared under my supervision and that they comply to the best of my knowledge with all the building codes and ordinances of the city of Chicago, Ill.

NO.	DATE	DESCRIPTION
1	10.06.17	BACKGROUND
2	01.31.18	CLIENT REVIEW
3	02.22.18	ISSUE FOR BID
4	03.30.18	ISSUE FOR PERMIT

A. WILLIAM SEEGER ARCHITECTS

Chicago, Illinois 60661
 Phone 312-454-0999
 Fax 312-454-1456
 E-mail AWS@seegers.com

Drawing Title:
1st Floor Upgrade Repairs
 2101 S. Michigan Avenue
 Chicago, IL

DESCRIPTION:
DETAILS

JOB NO. 1701
 DRAWN BY: AWS
 CHECKED BY: AWS
 DATE: 10-06-17

SHEET NO.

A6.02