



TYPICAL VENEER TIE

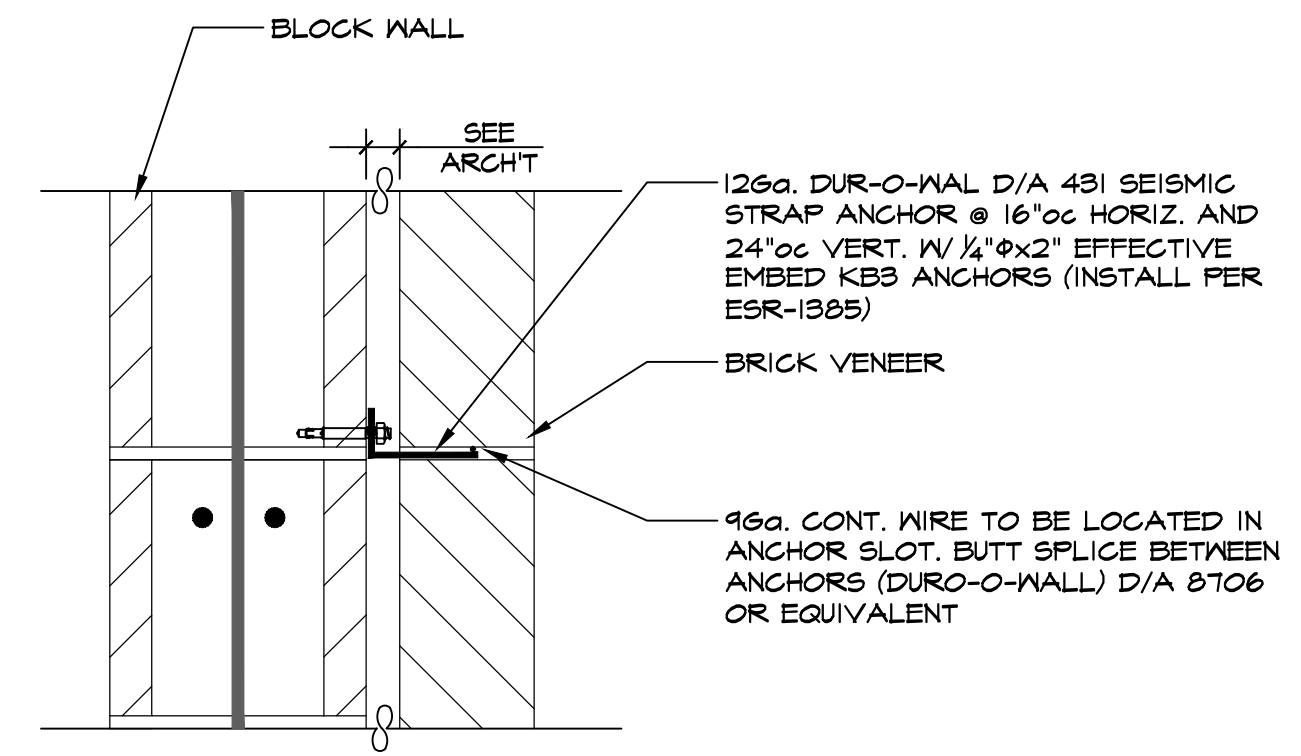



ALTERNATE VENEER TIE

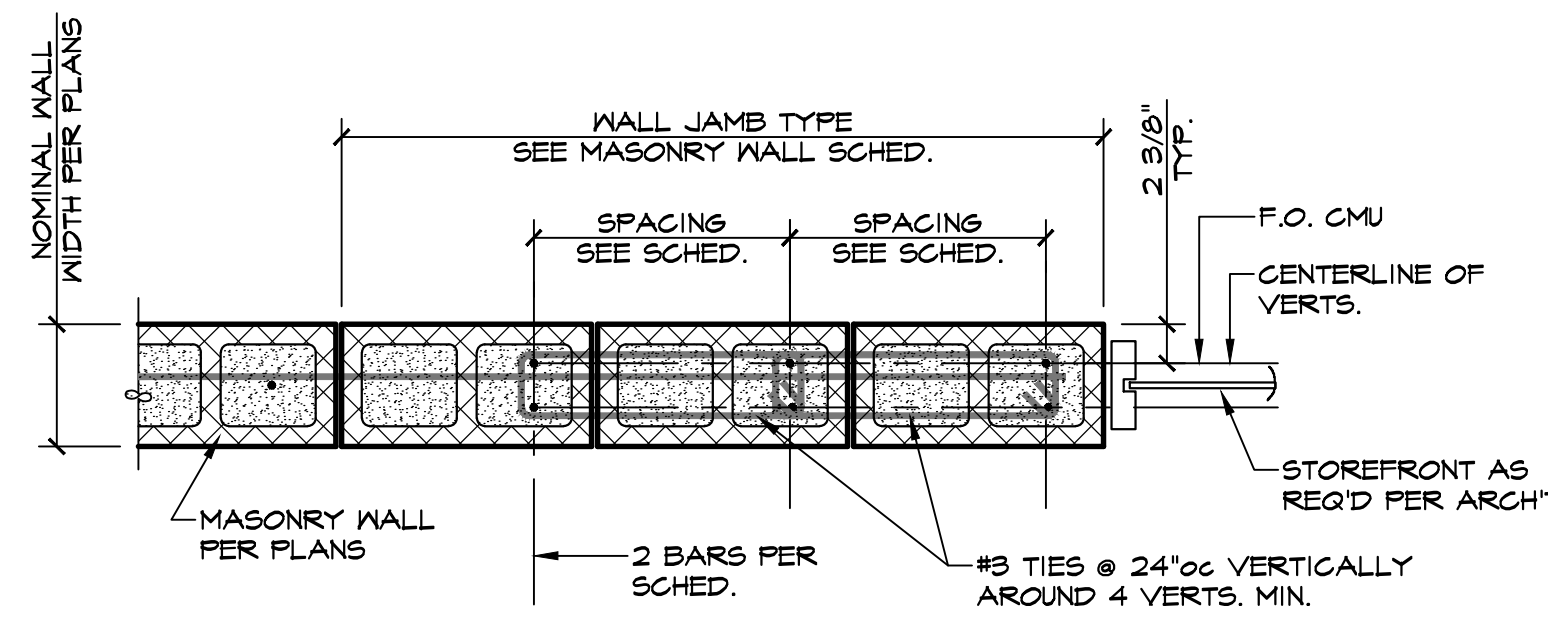

WALL JAMB COND.


3 DETAIL

SCALE: 1" = 1'-0"

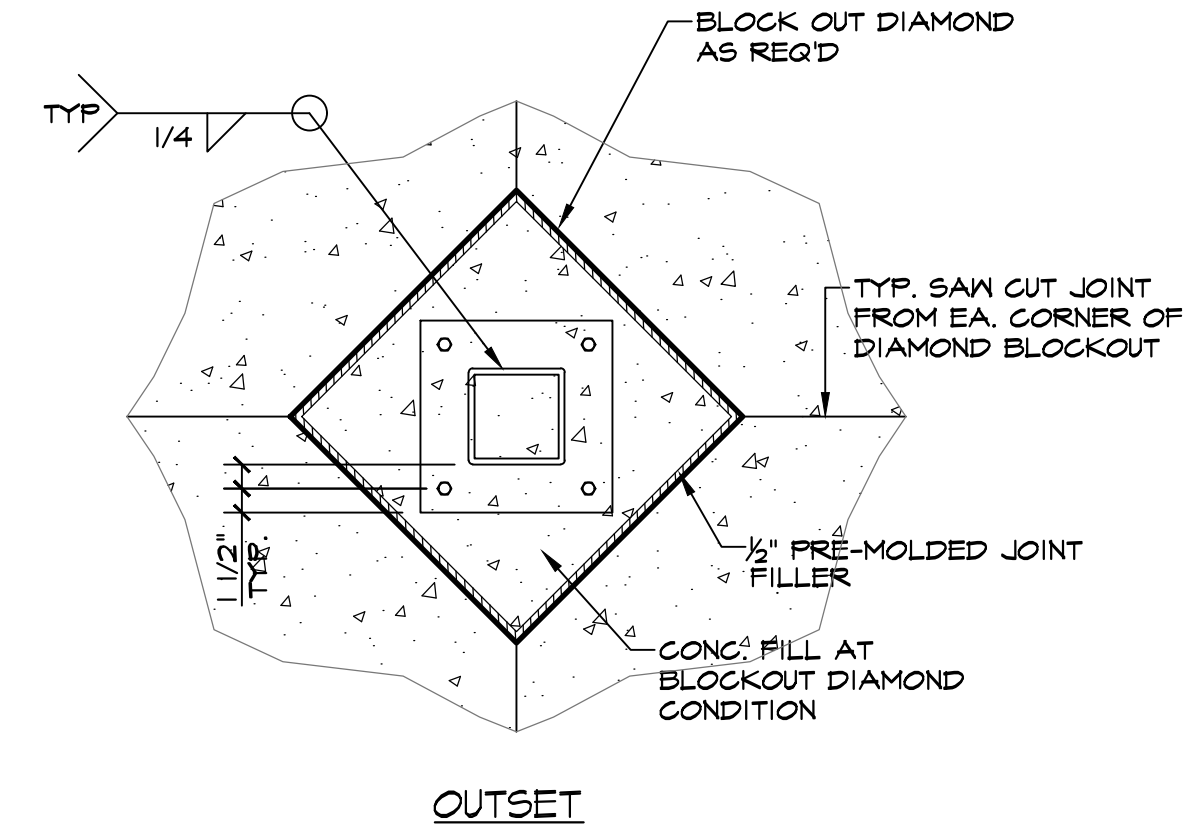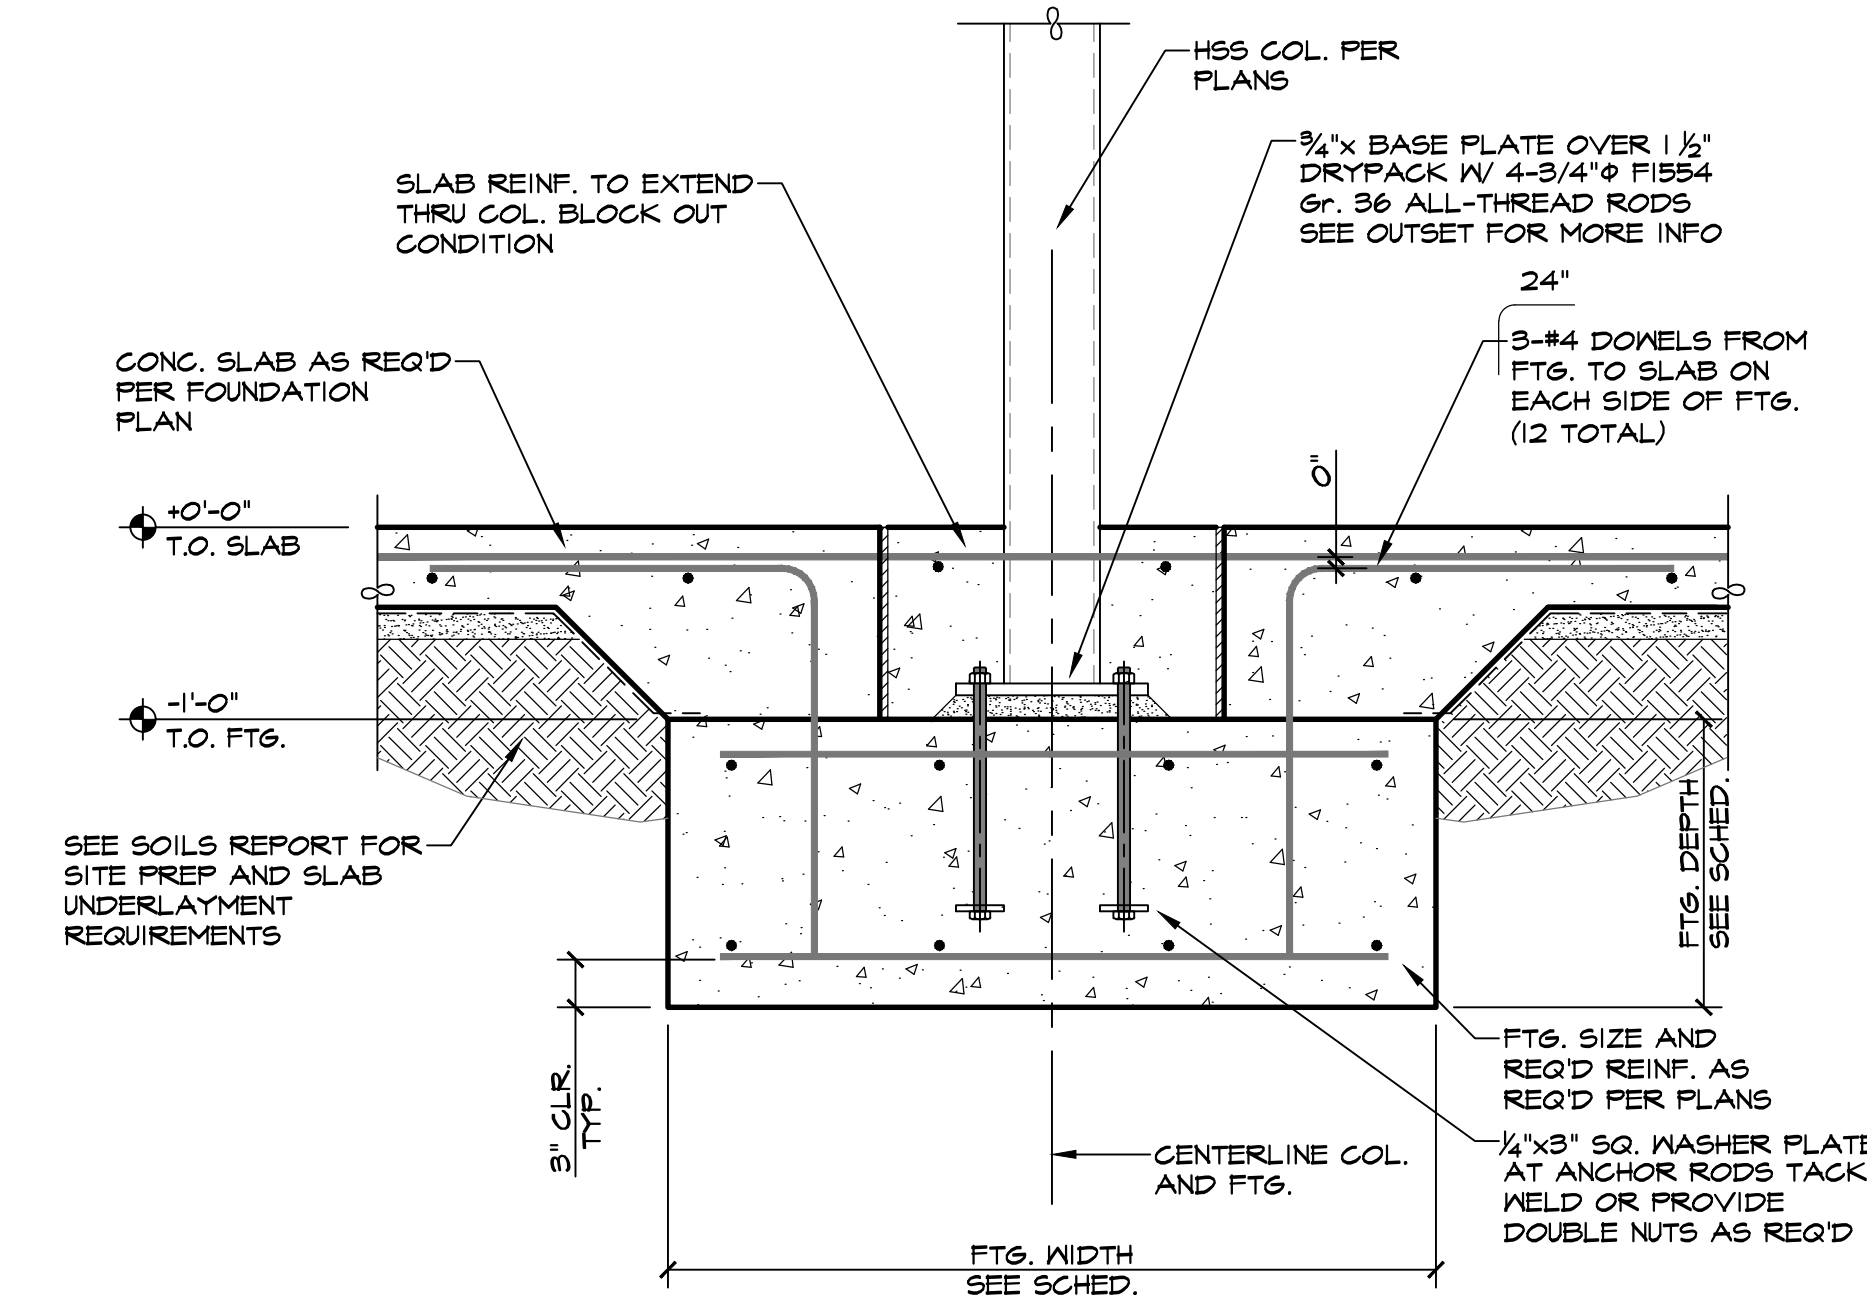


4 DETAIL

SCALE: 1" = 1'-0"

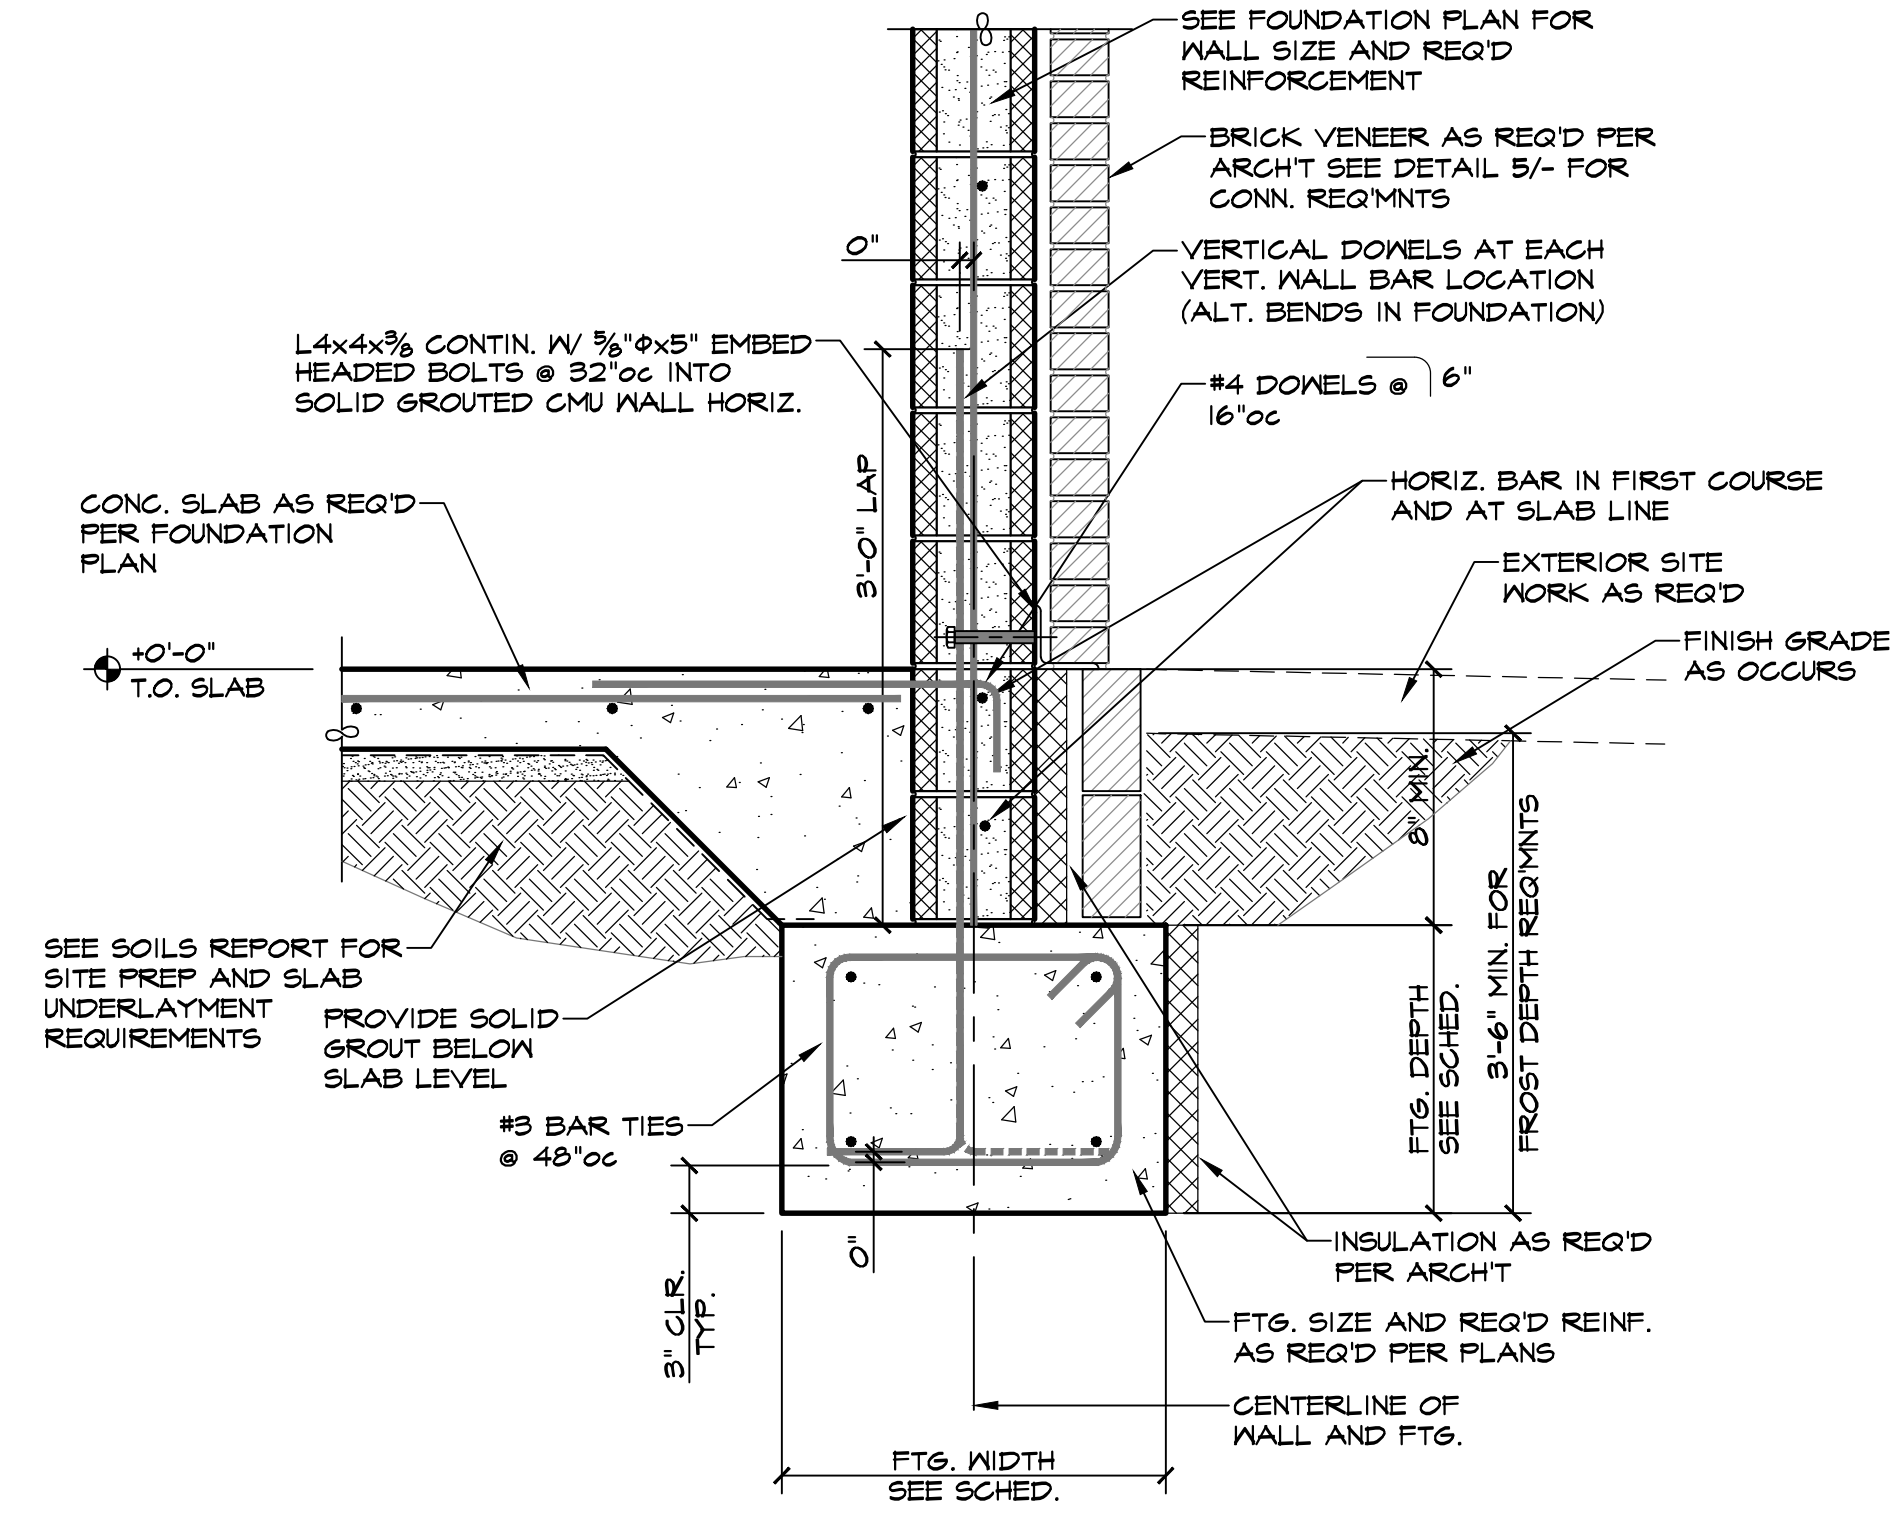

1 DETAIL

SCALE: 1" = 1'-0"

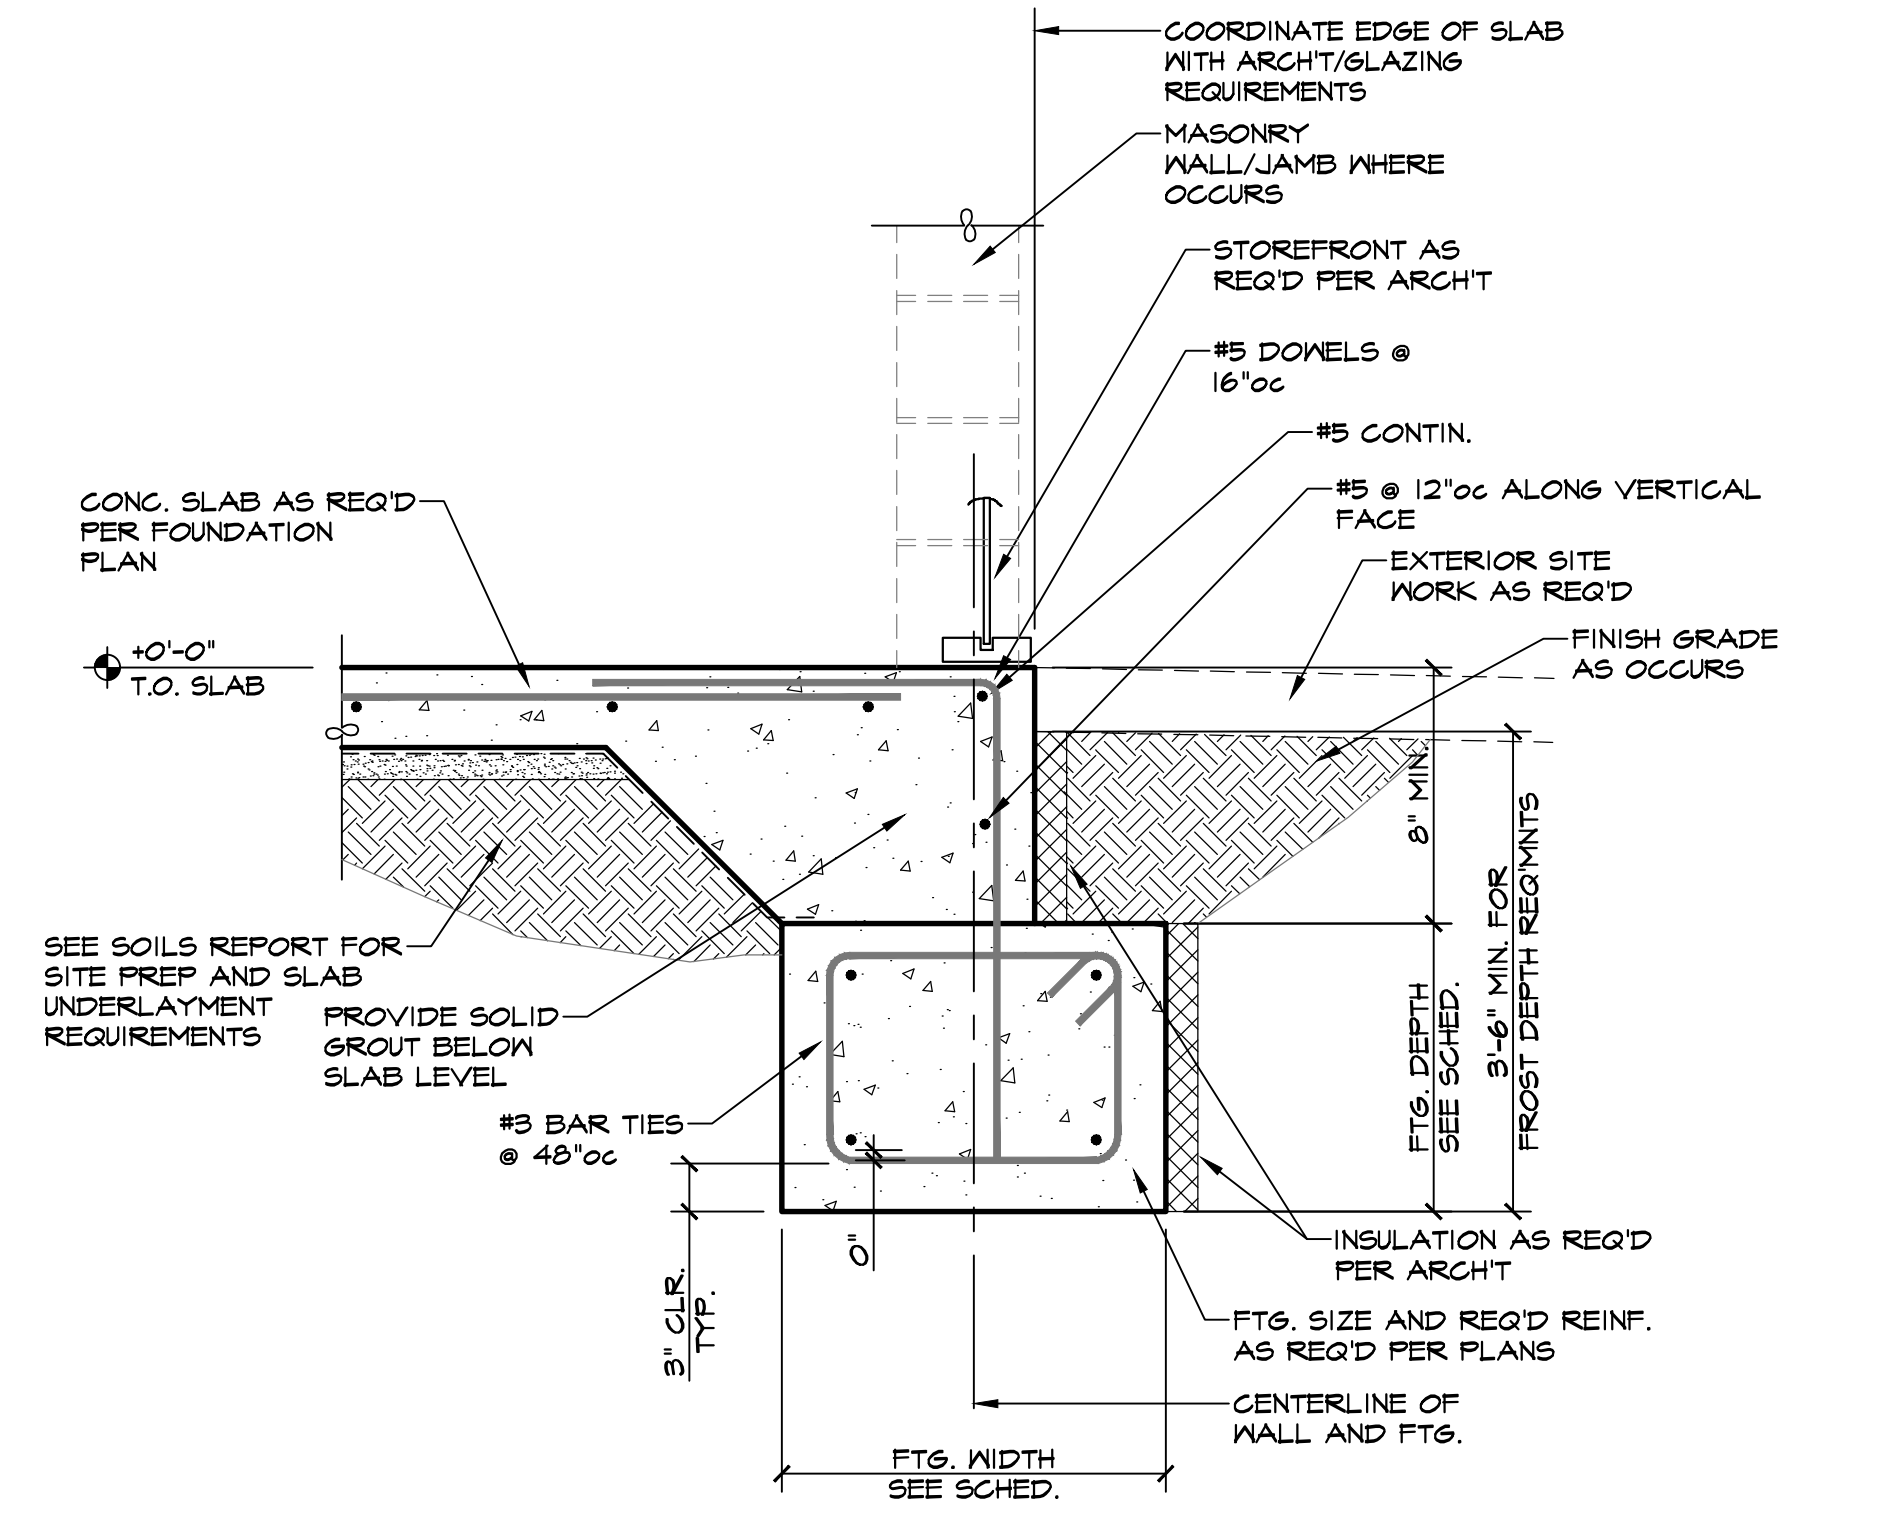


2 DETAIL

SCALE: 1" = 1'-0"


5 DETAIL

SCALE: 1" = 1'-0"

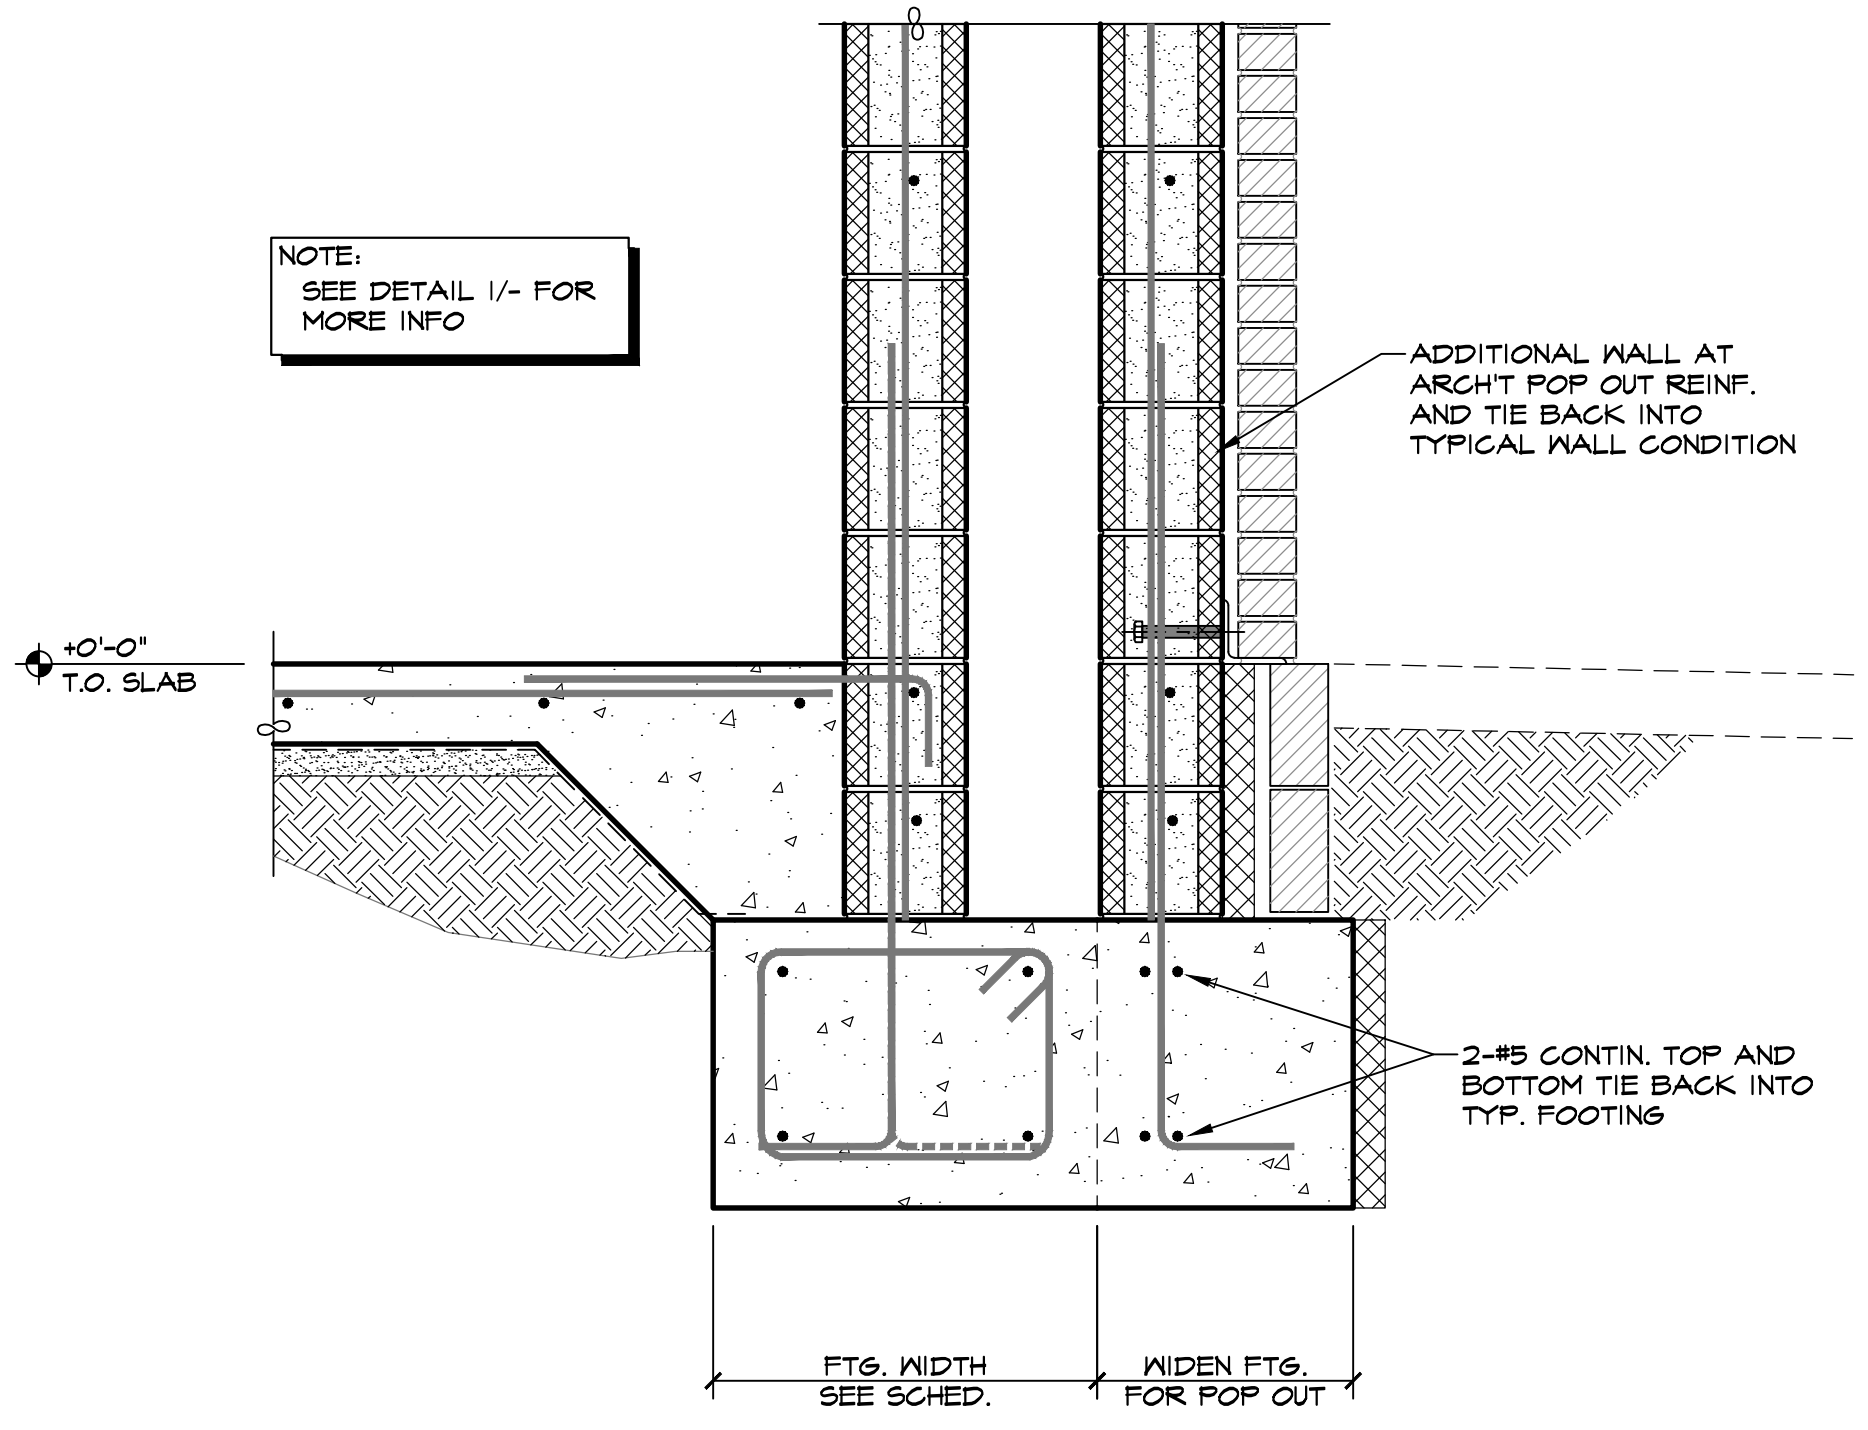


6 DETAIL

SCALE: 1" = 1'-0"

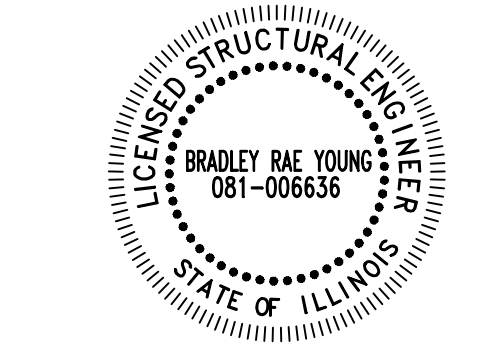

BYA #17185

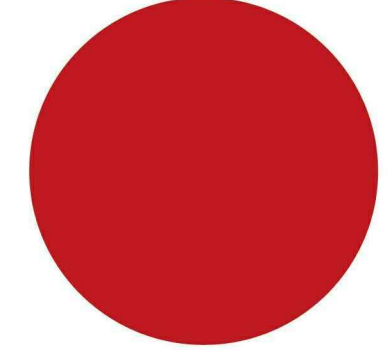

**PMPC**  
ARCHITECTS

OFFICE: 312.207.0501  
FAX: 312.284.6100  
INFO@PMPCARCH.COM  
PMPCARCH.COM  
527 S. Wells St. Suite 402  
Chicago, IL 60607

REVISIONS

NO.	DATE	DESCRIPTION
08-10-2017	DD	50% - CLIENT
10-20-2017	COLLABORATE	- SENT
12-18-2017	DD	100% - CLIENT APPROVAL

DRAWN BY: Author  
CHECKED BY: Checker  
ISSUED:

1005 W BELVIDERE RD,  
GRAYSLAKE, IL 60030

PERMIT #:

DETAILS

S5.1