



- 1 1 HR FIRE RATED EXTERIOR WALL UL. U
- 2 3 HRS FIRE RATED INT. STRUCTURAL WALL UL. U914
- 3 1 HR FIRE RATED WALL SEPARATION UL. U305
- 4 TYP. INTERIOR PARTITION WALL

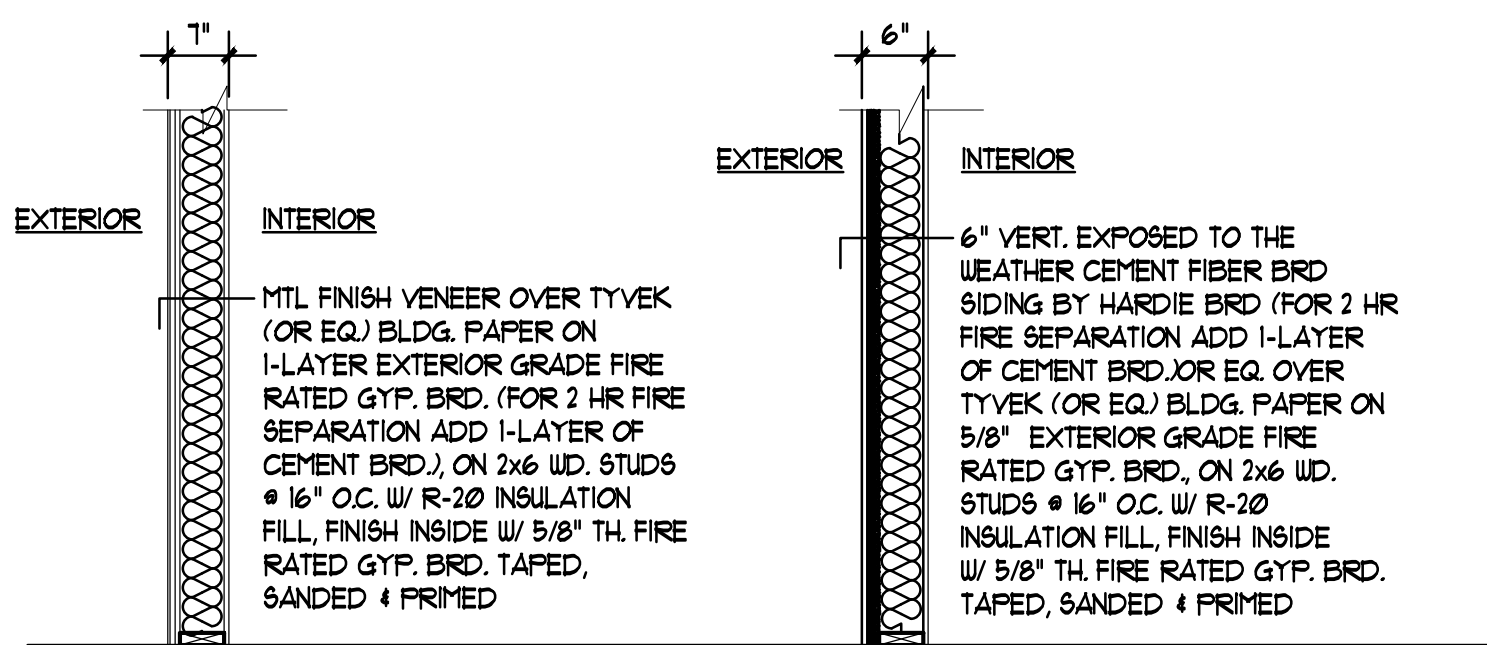


- 5 EXTERIOR WALL METAL FINISH
- 6 EXTERIOR WALL WOOD FINISH
- 5a 2 HR FIRE RATED UL. #308 ADD 1- LAYER OF CEMENT BOARD 2 HR FIRE RATED
- 6a 2 HR FIRE RATED UL. #308 ADD 1- LAYER OF CEMENT BOARD 2 HR FIRE RATED

WALL TYPES FOR RESIDENTIAL AREA ONLY

SCALE: 1/2" = 1'-0"

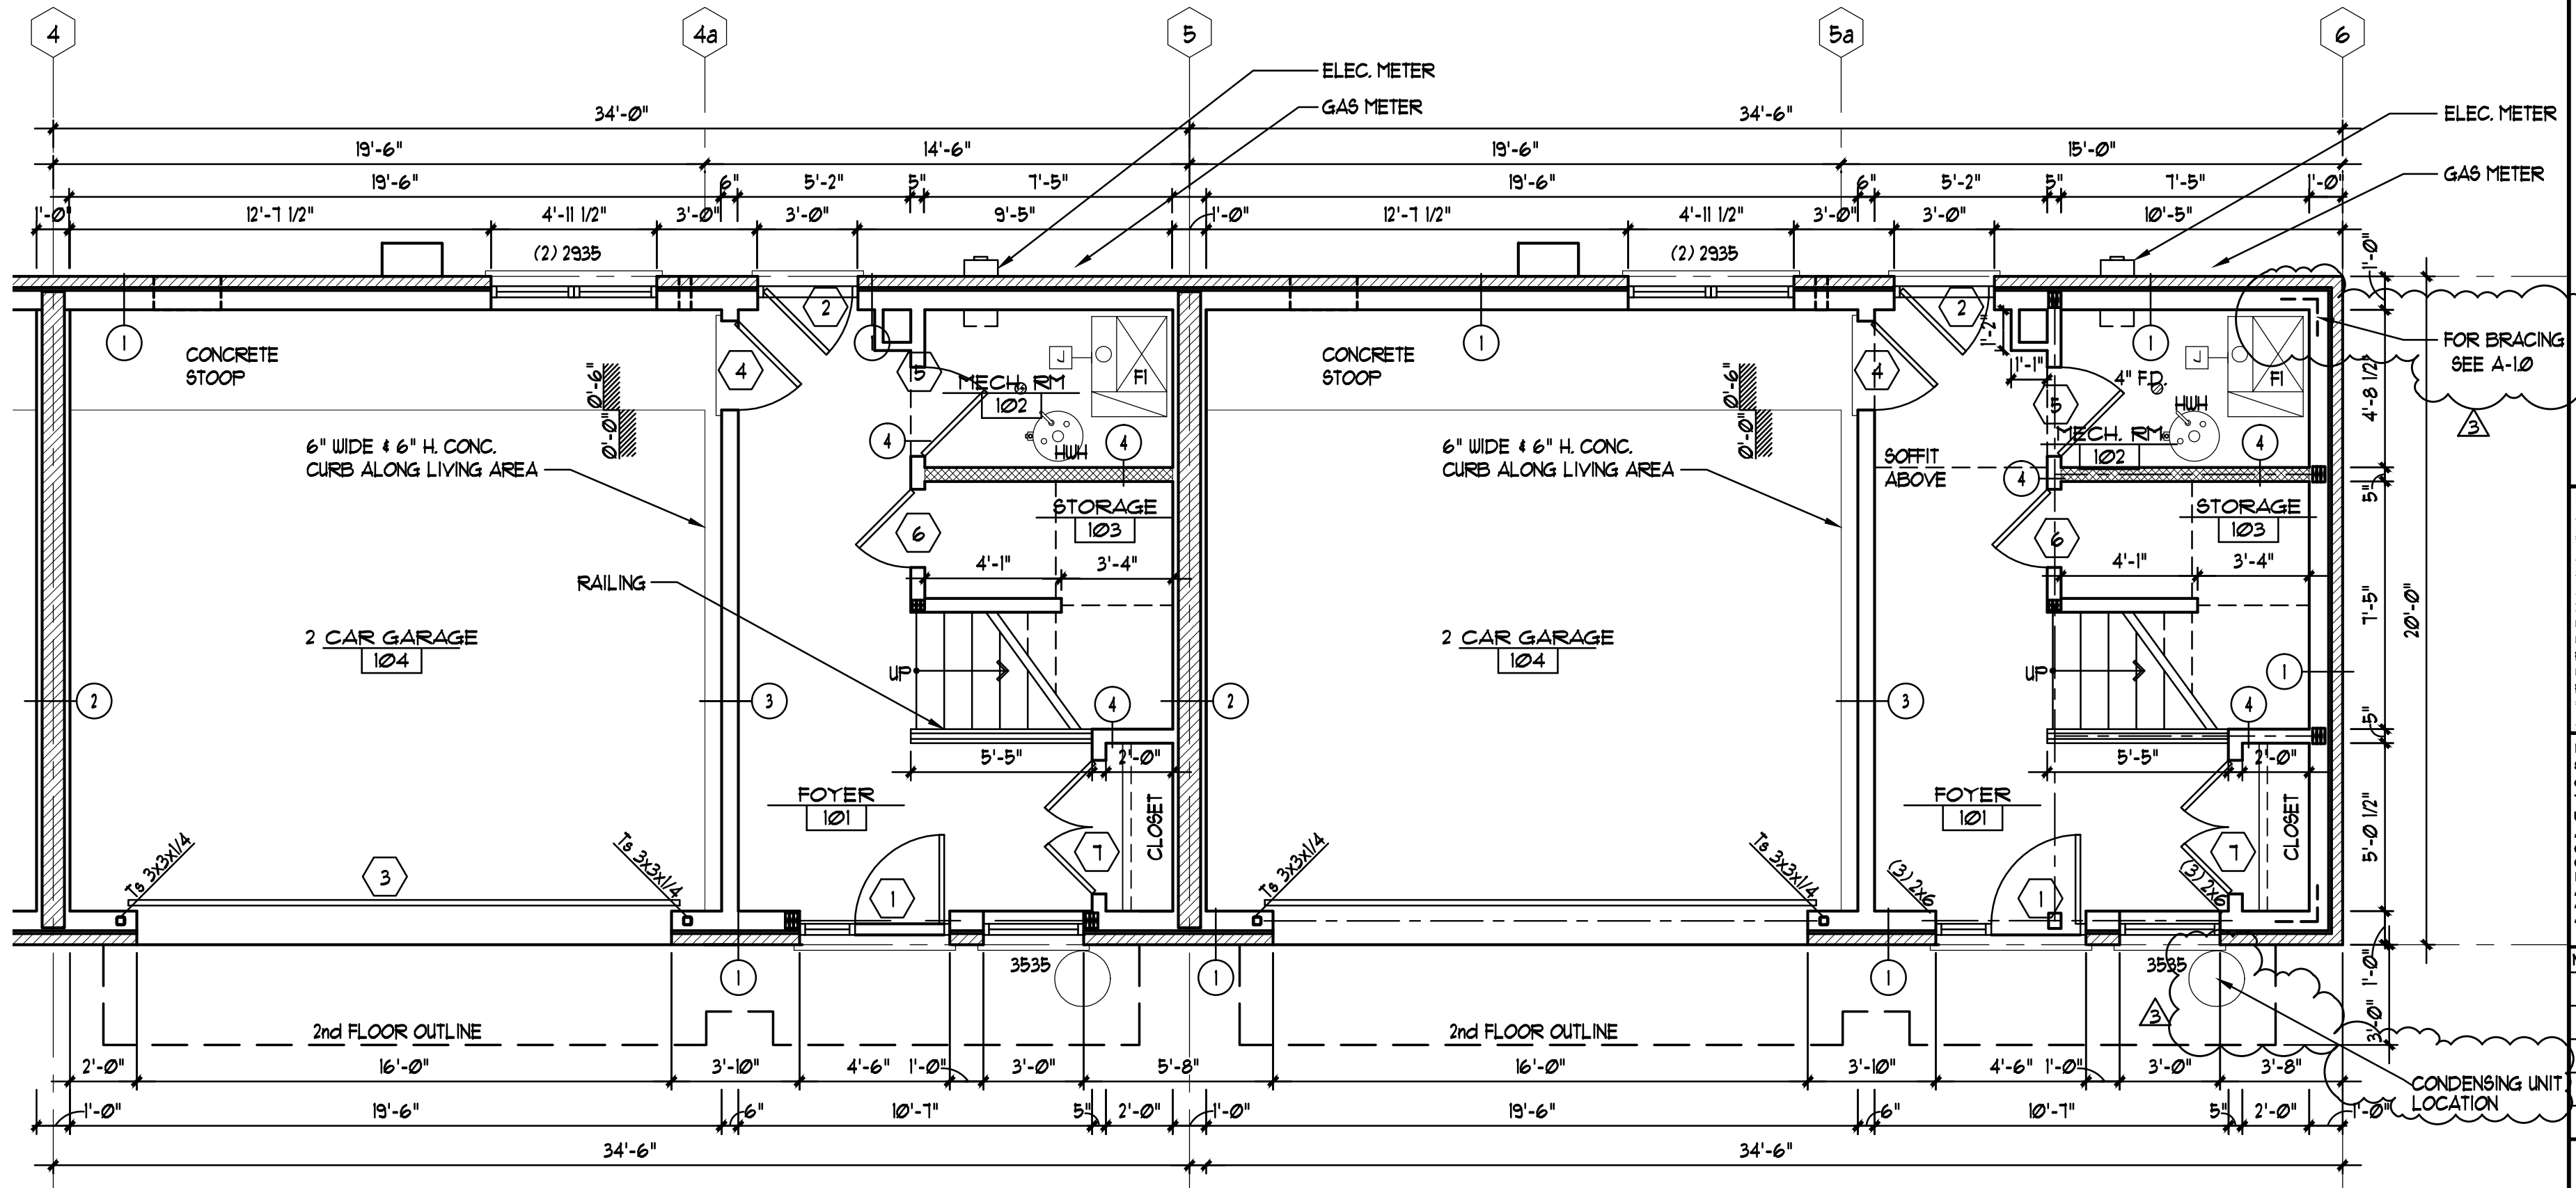


1st FL. PLAN - TYP. UNIT 1
SCALE: 1/4" = 1'-0"

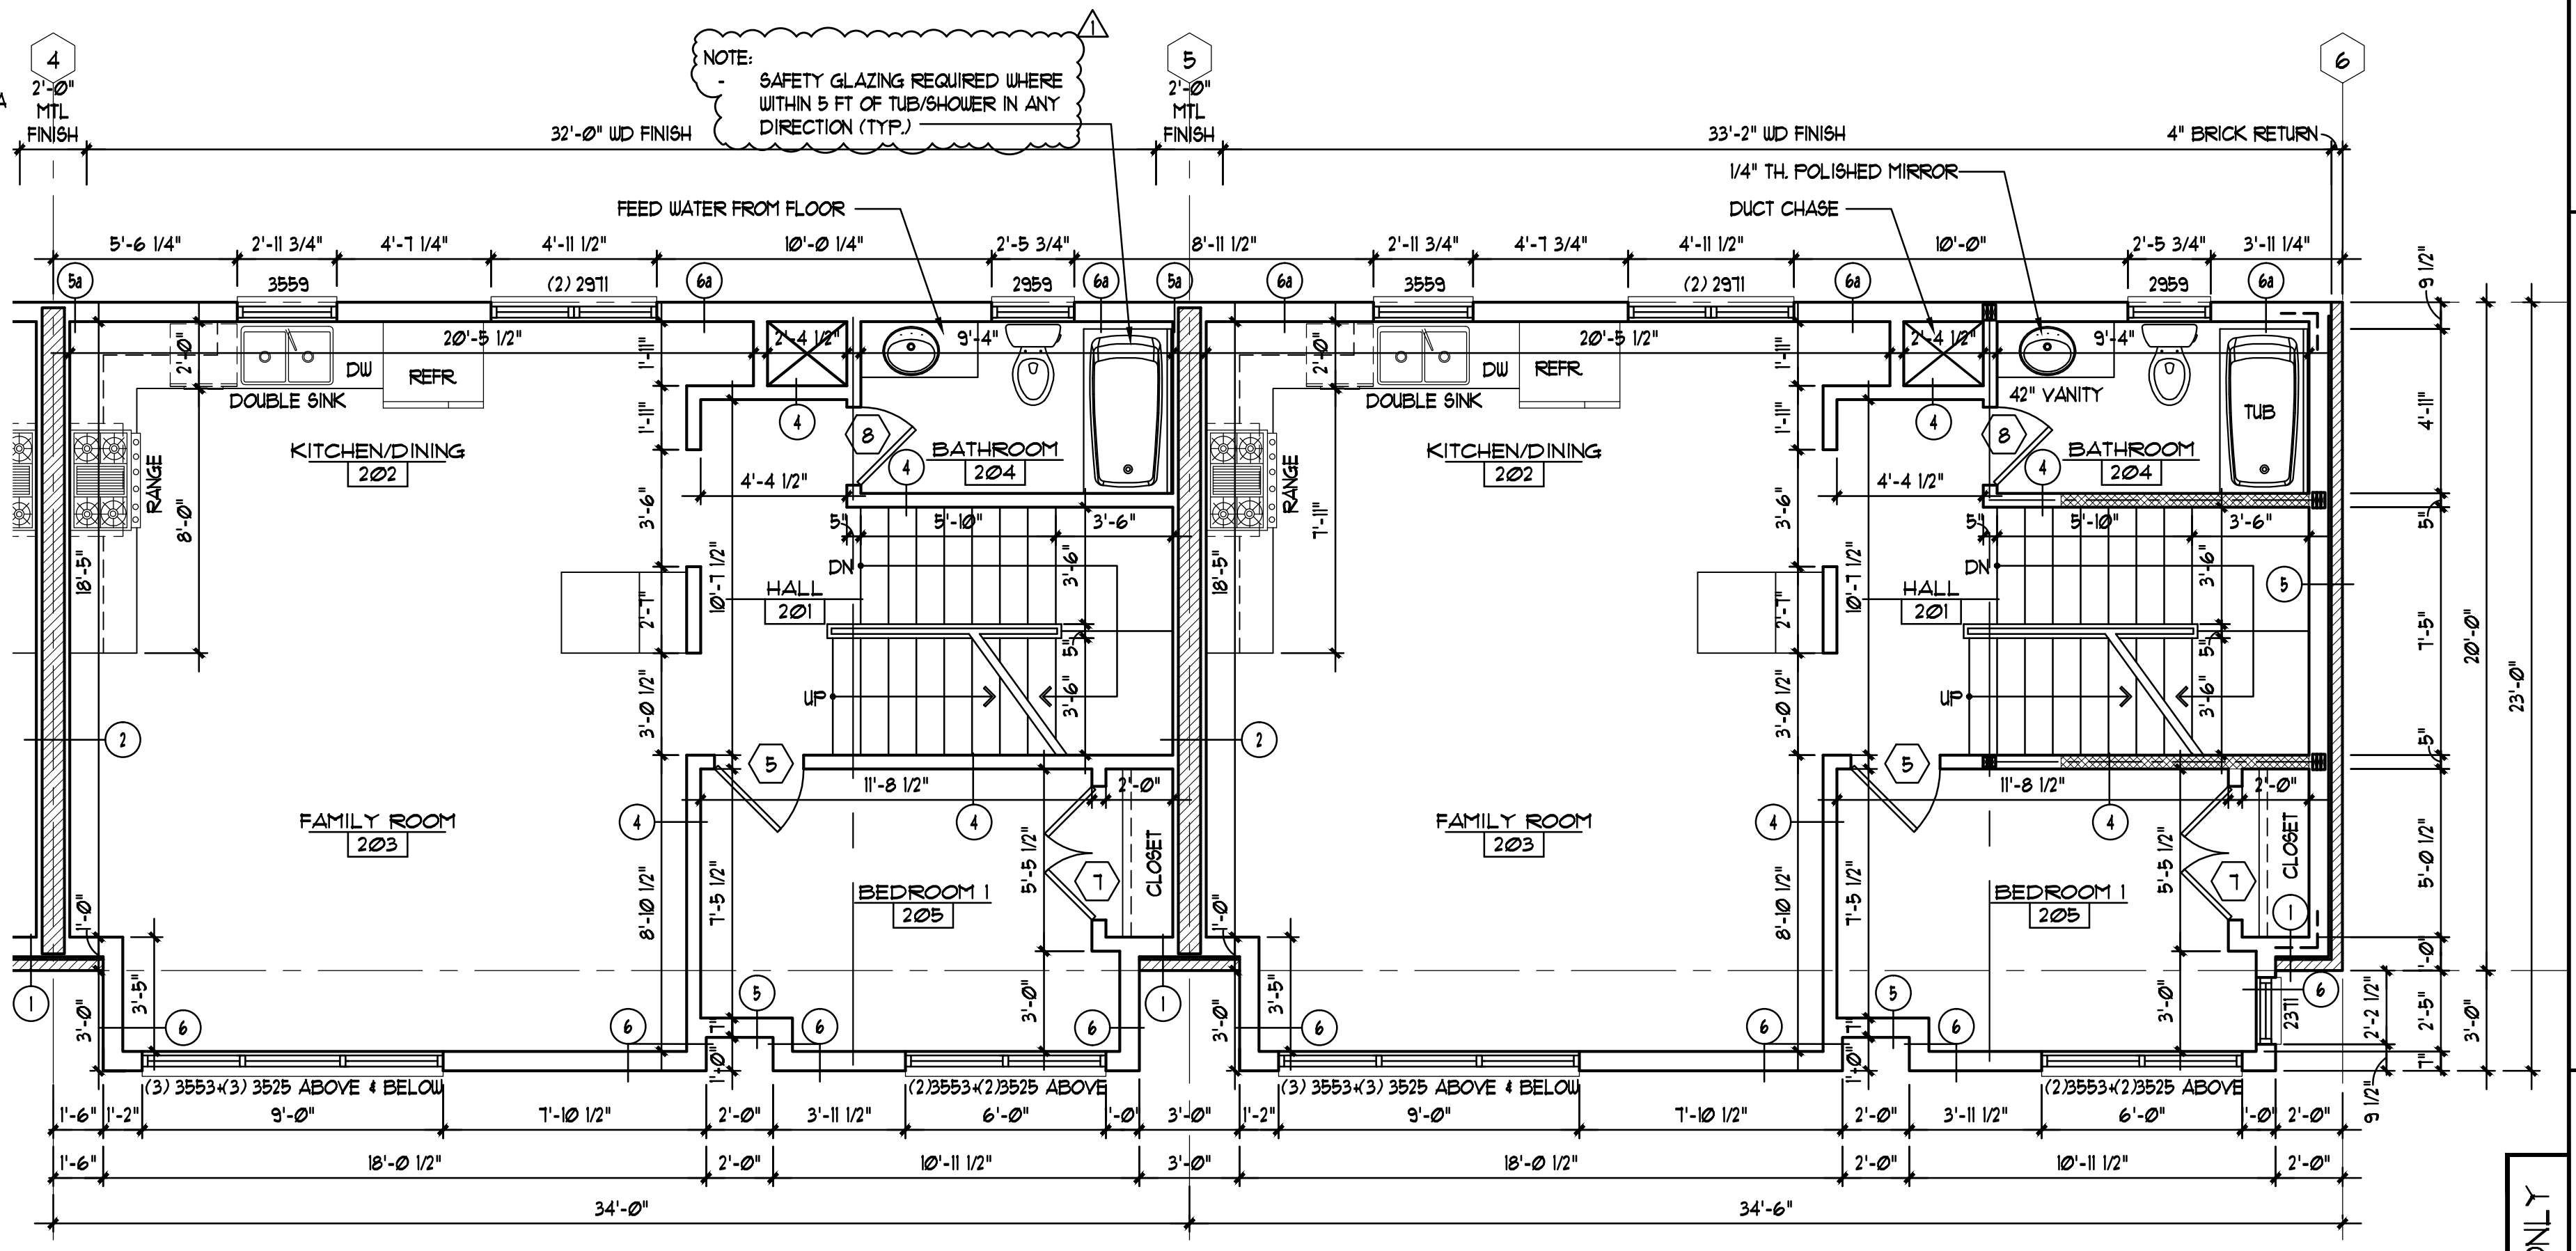

2nd FL. PLAN - TYP. UNIT 2
SCALE: 1/4" = 1'-0"

FOR FOUNDATION CONSTRUCTION PLANS AND STRUCTURAL PLANS SEE S-1.0

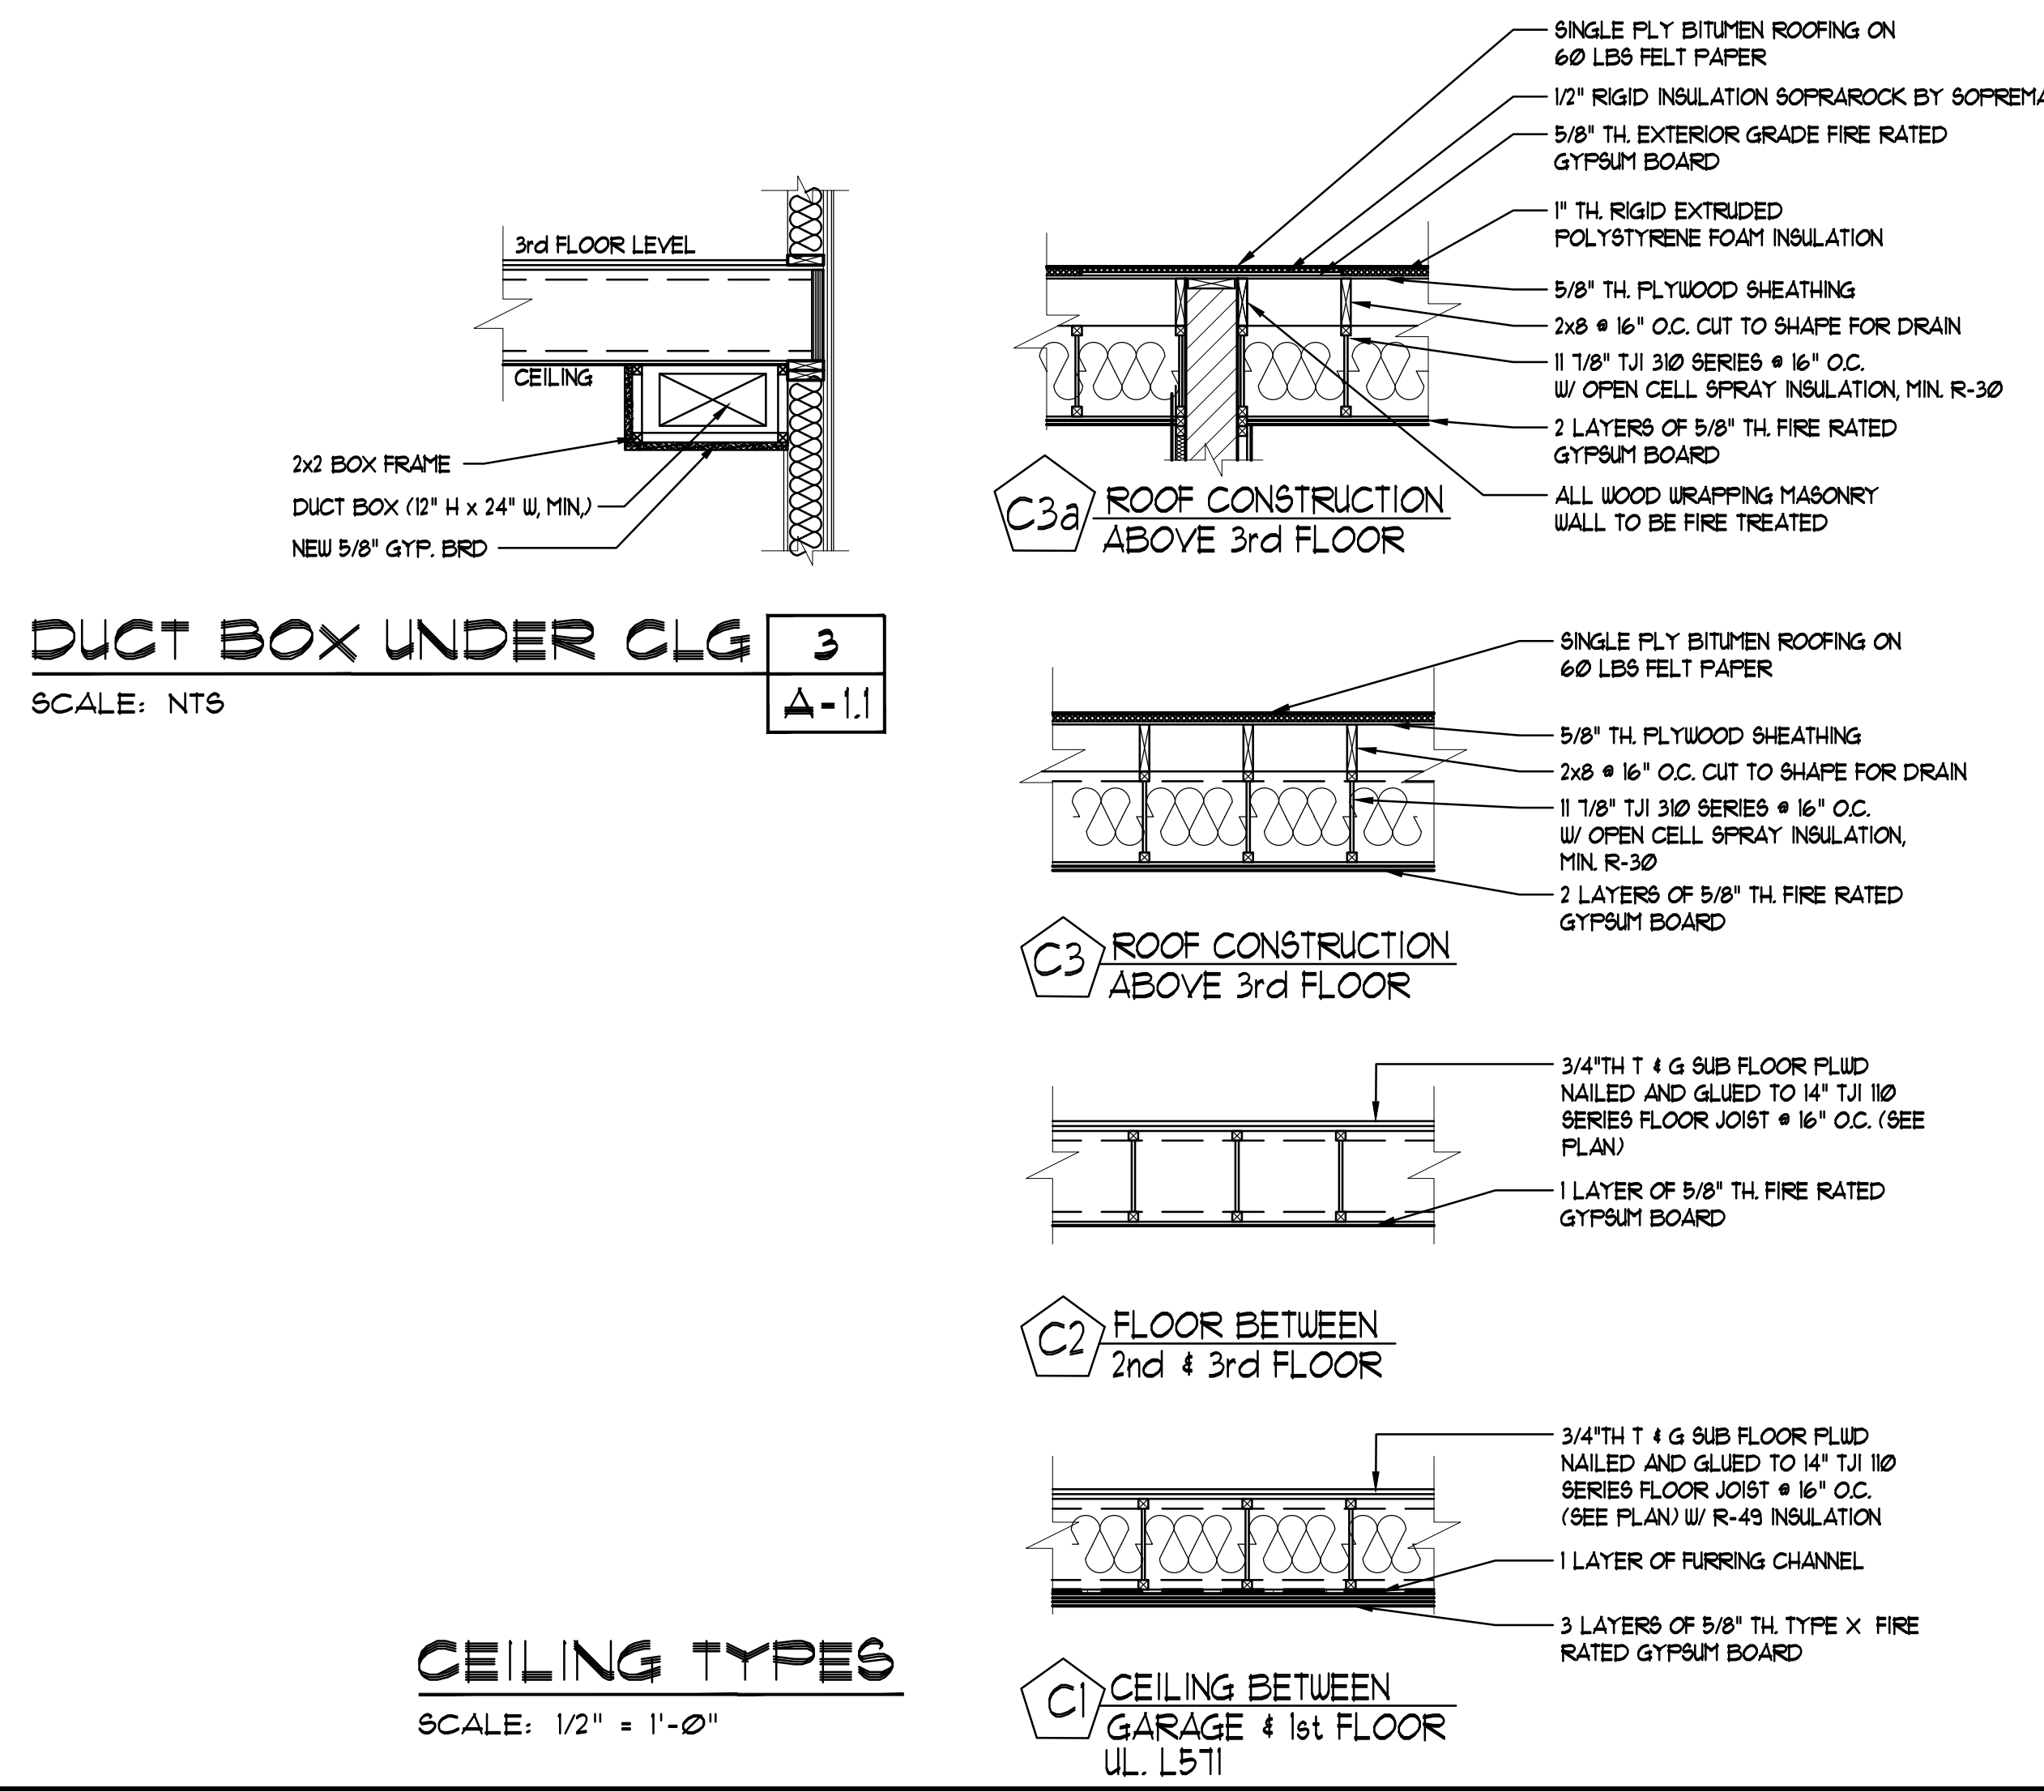

CEILING TYPES

SCALE: 1/2" = 1'-0"

ANTONIO FANIZZA ASSOC. LTD
ARCHITECTS
2363 LECLER LANE
DEERFIELD, ILLINOIS 60015
TEL: (847) 823-5664 FAX: (847) 823-1664
E-MAIL: ANTONIO.FANIZZA@COMCAST.NET

© 2016 ANTONIO FANIZZA ASSOC. LTD. THESE DRAWINGS AND SPECIFICATIONS ARE PROPERTY OF ANTONIO FANIZZA ASSOC. LTD. AND ARE NOT TO BE REPRODUCED OR TRANSMITTED IN ANY FORM OR BY ANY MEANS, ELECTRONIC OR MECHANICAL, INCLUDING PHOTOCOPYING, RECORDING, OR BY ANY INFORMATION STORAGE AND RETRIEVAL SYSTEM, WITHOUT WRITTEN PERMISSION. UNAUTHORIZED USE IS NOT ALLOWED. IT IS FURTHER ADVISED THAT THESE DRAWINGS AND SPECIFICATIONS ARE PREPARED BY ME OR UNDER MY DIRECT SUPERVISION AND THAT I AM A DULY REGISTERED ARCHITECT UNDER THE LAWS OF THE STATE OF ILLINOIS AND THE VILLAGE OF SKOKIE. CODES AND ORDINANCES THEY ARE IN COMPLIANCE WITH ALL APPLICABLE CODES INCLUDING THE ENVIRONMENTAL BARBERS ACT (SAB-150) AND THE ILLINOIS ACCESSIBILITY CODE (TIL-100) (CODE 400) AS SIGNED BY MY HAND AND SEAL.

NO.	REVISION
1	PER CITY COMMENTS 03/20/16
2	PER CITY COMMENT 04/20/17
3	PER CITY COMMENT 03/30/2017
4	PER IDOT REQUIREMENTS 02/21/2017

CERTIFICATION AND SEAL

DRAWING NAME: 1st & 2nd FLOOR TYP. UNIT PLANS
PROJECT NAME: KANDU TOWNHOMES
8163 LINCOLN AVE
SKOKIE, ILLINOIS

released to const. 1651
job no. AS SHOWN
scale 1/8" = 1'-0"
date 10.14.2016
drawn by LW
checked by AF
sheet

FOR PERMIT ONLY
A-1.1