


TYP. STAIR SECTION

SCALE: 1/2" = 1'-0"


1
A-3.1

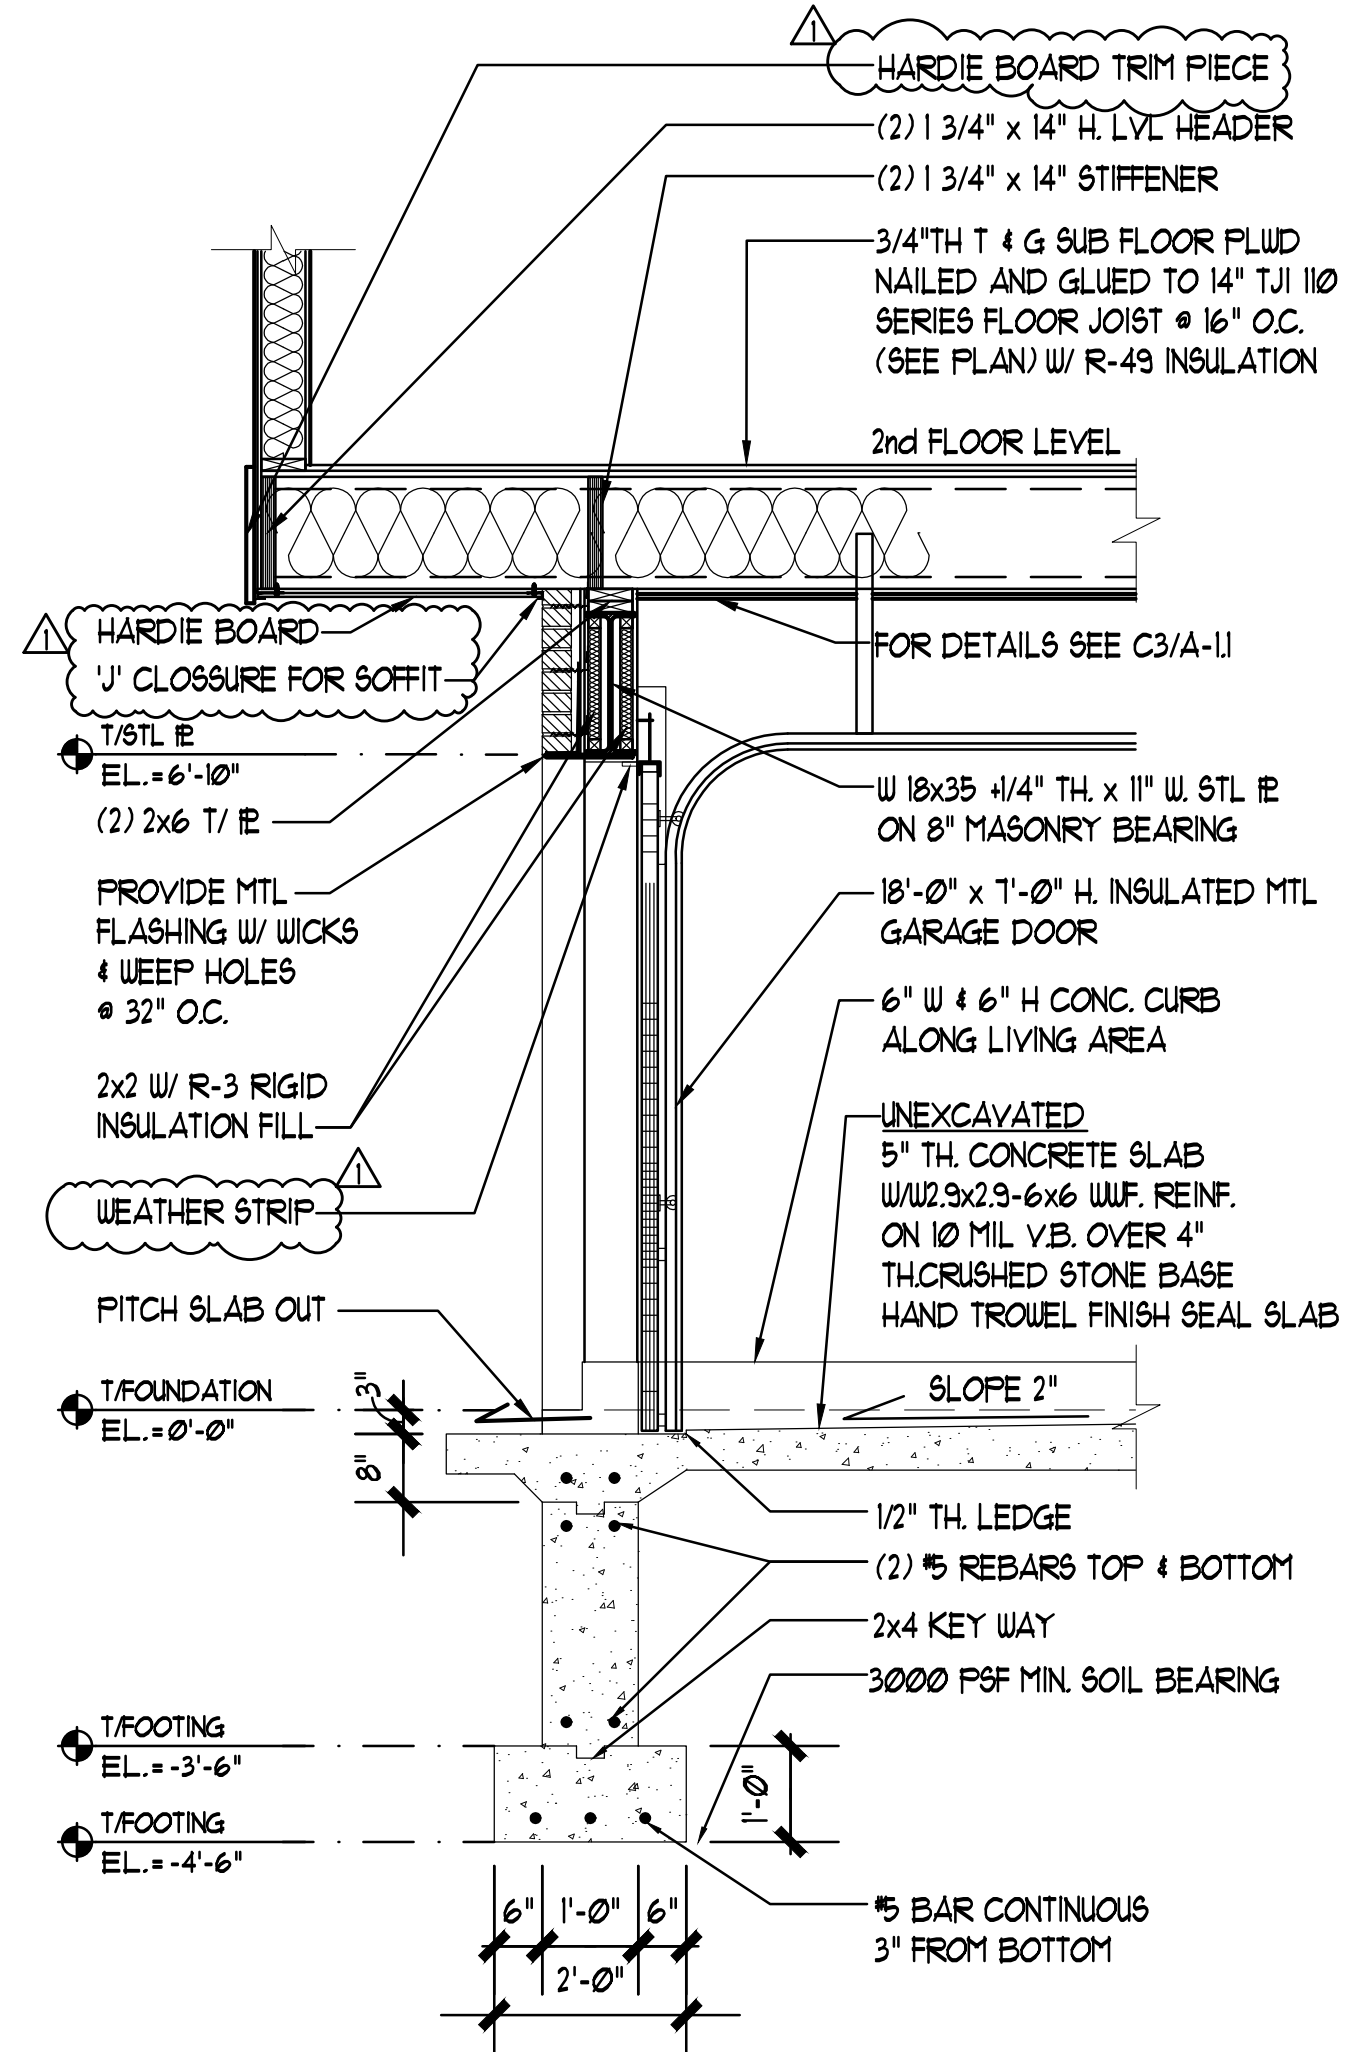

SECTION OF GARAGE DOOR

SCALE: 1/2" = 1'-0"


2
A-3.1

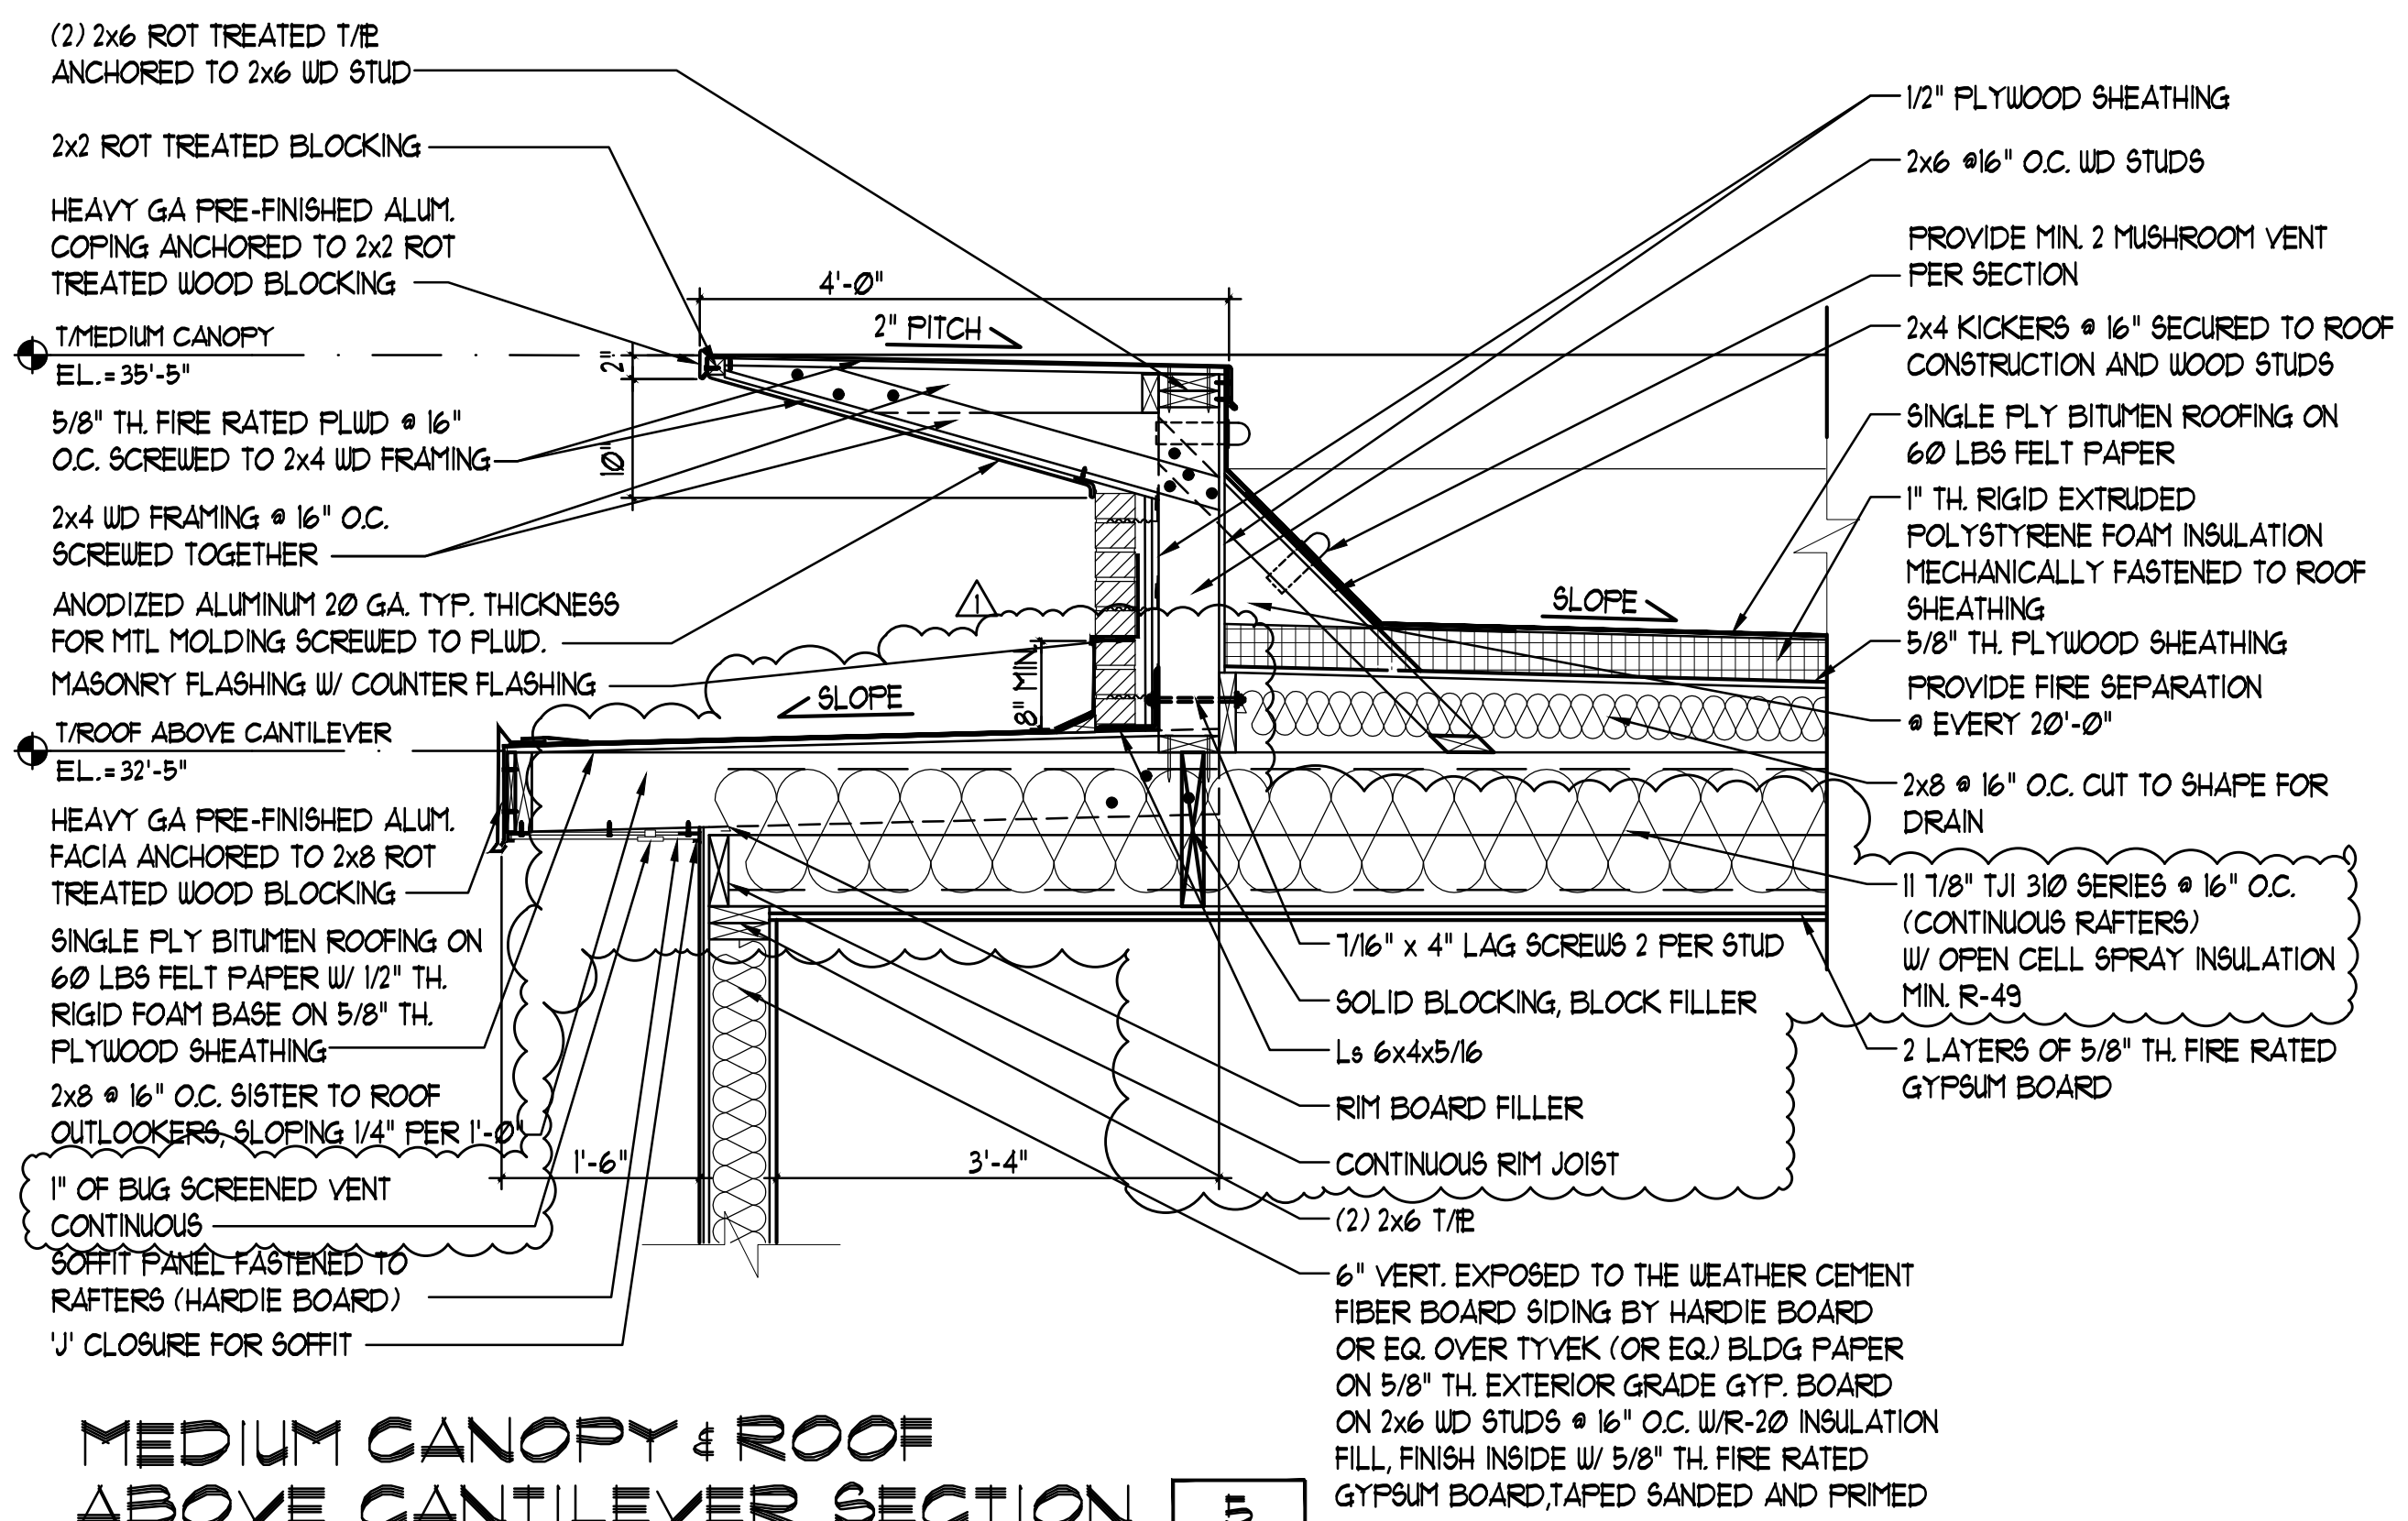

MEDIUM CANOPY & ROOF ABOVE CANTILEVER SECTION

SCALE: 3/4" = 1'-0"


3
A-3.1

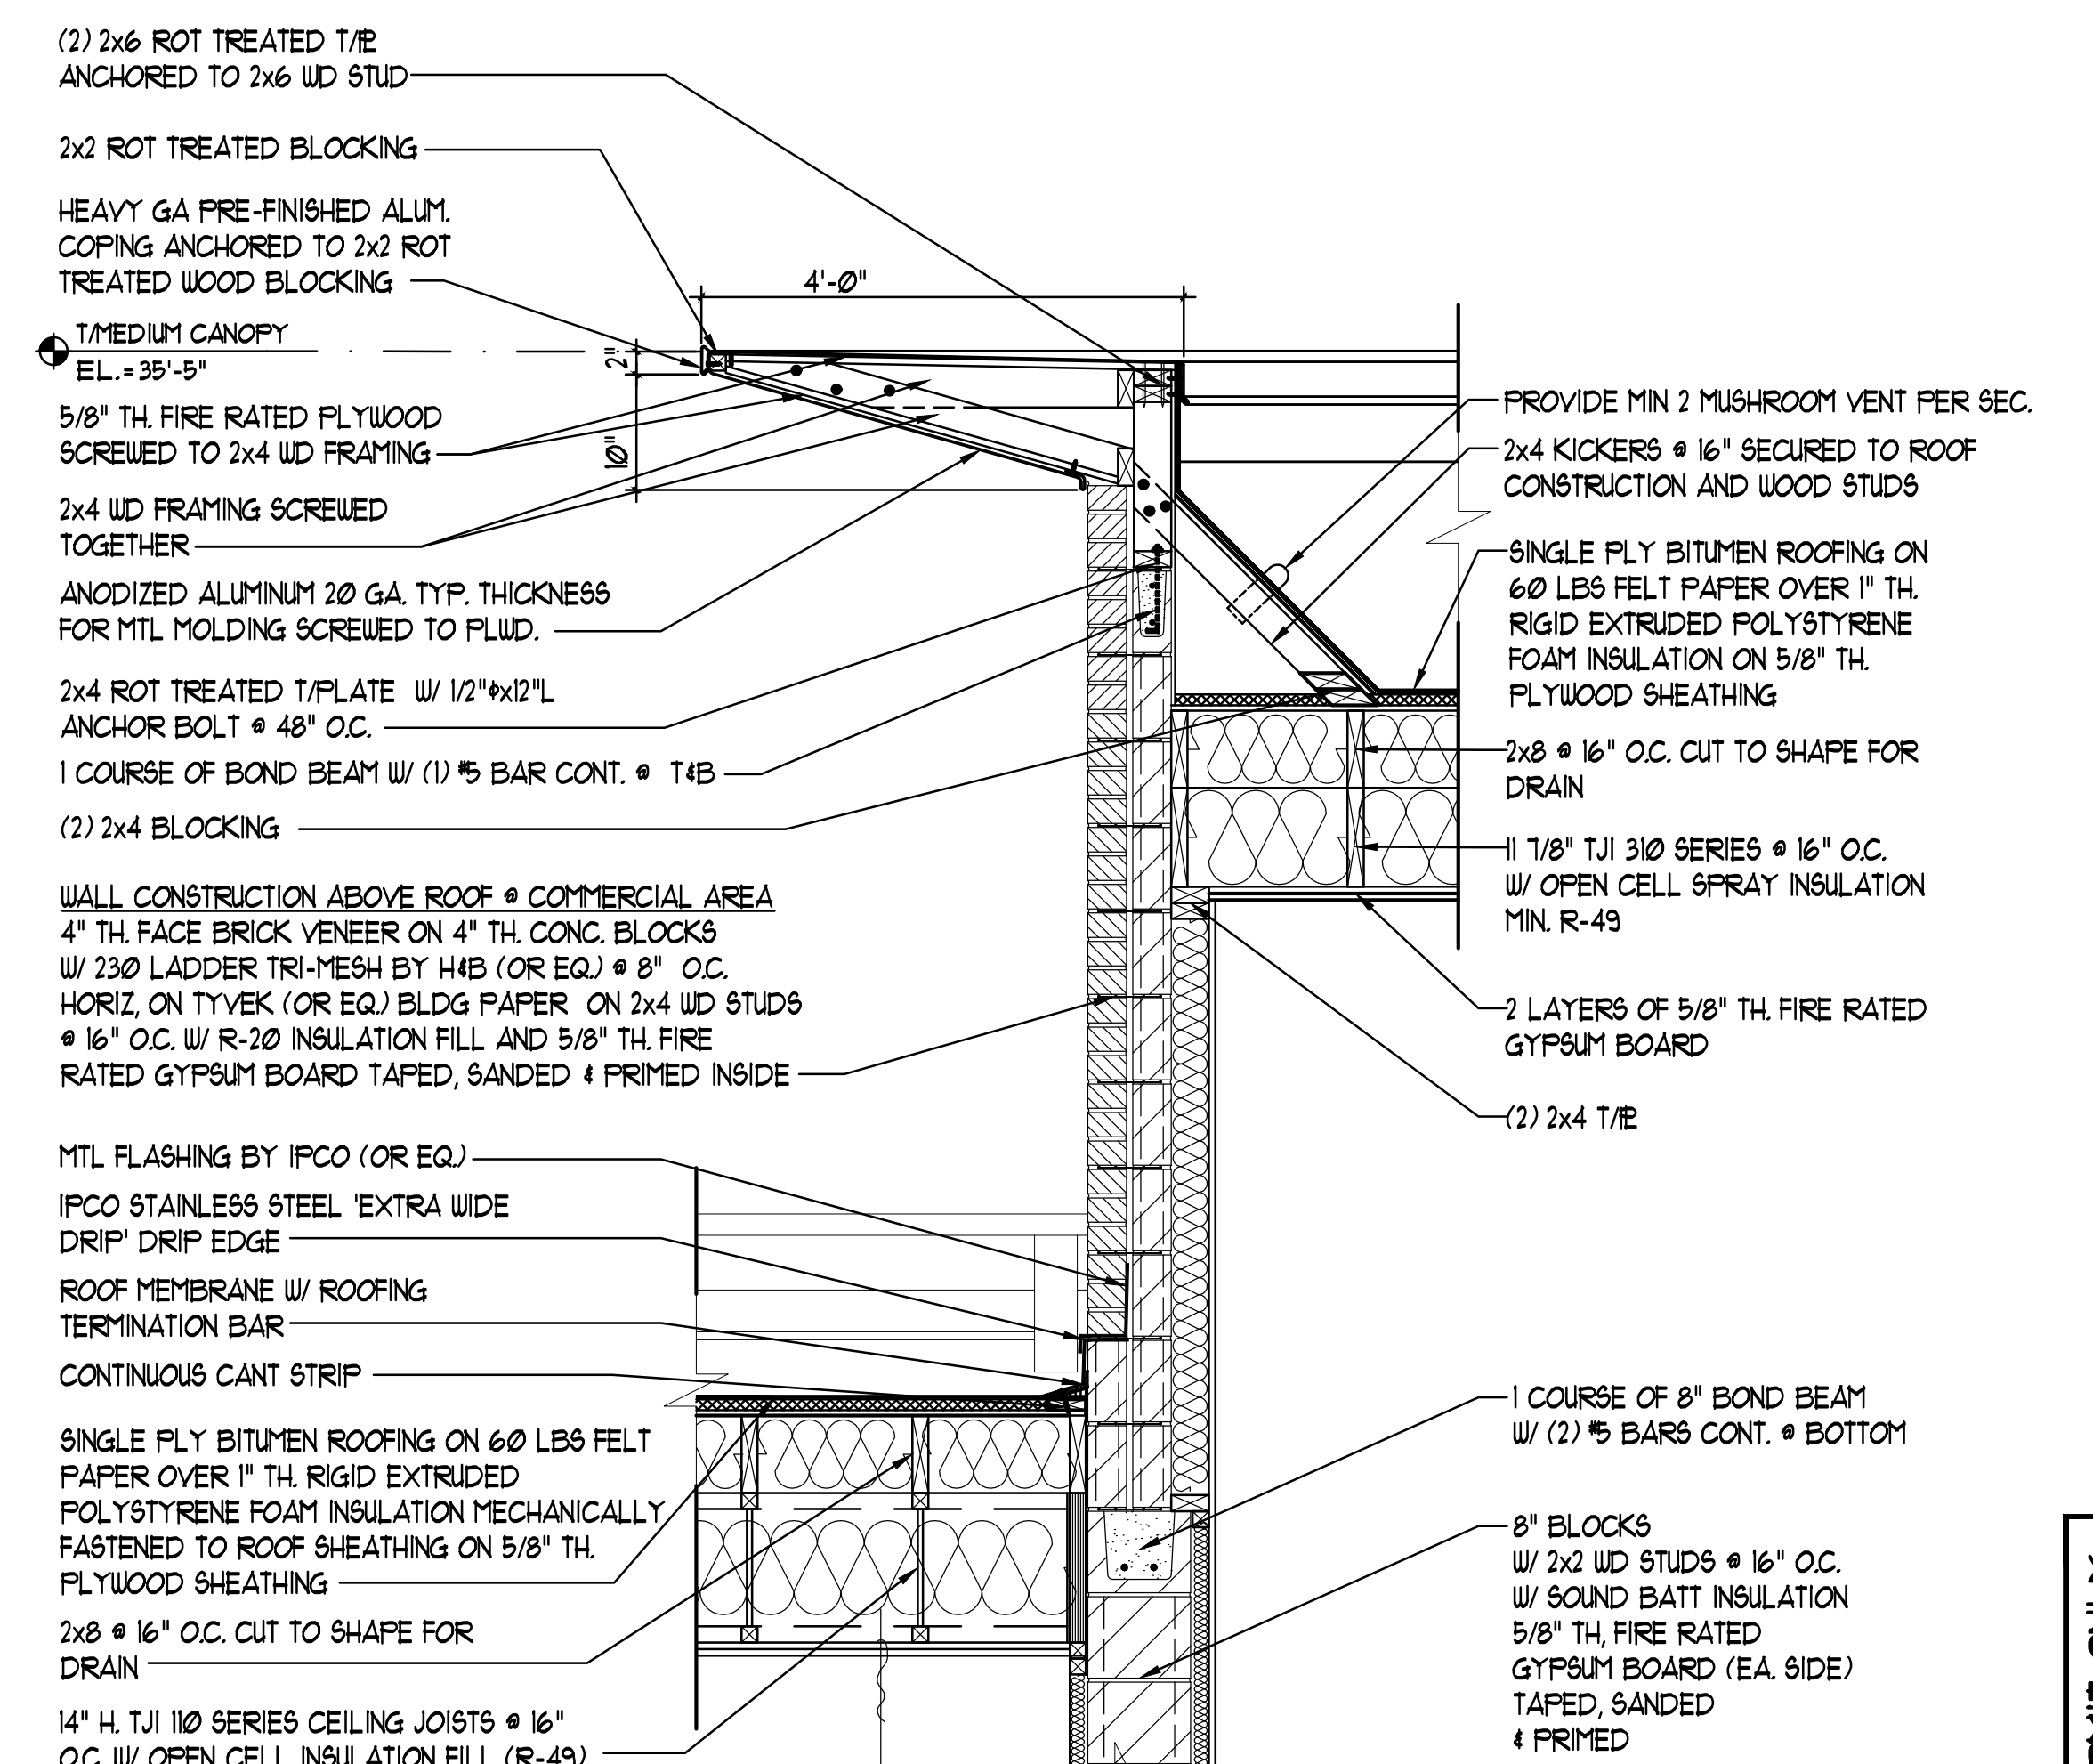

SECTION

SCALE: 1/2" = 1'-0"

4
A-3.1

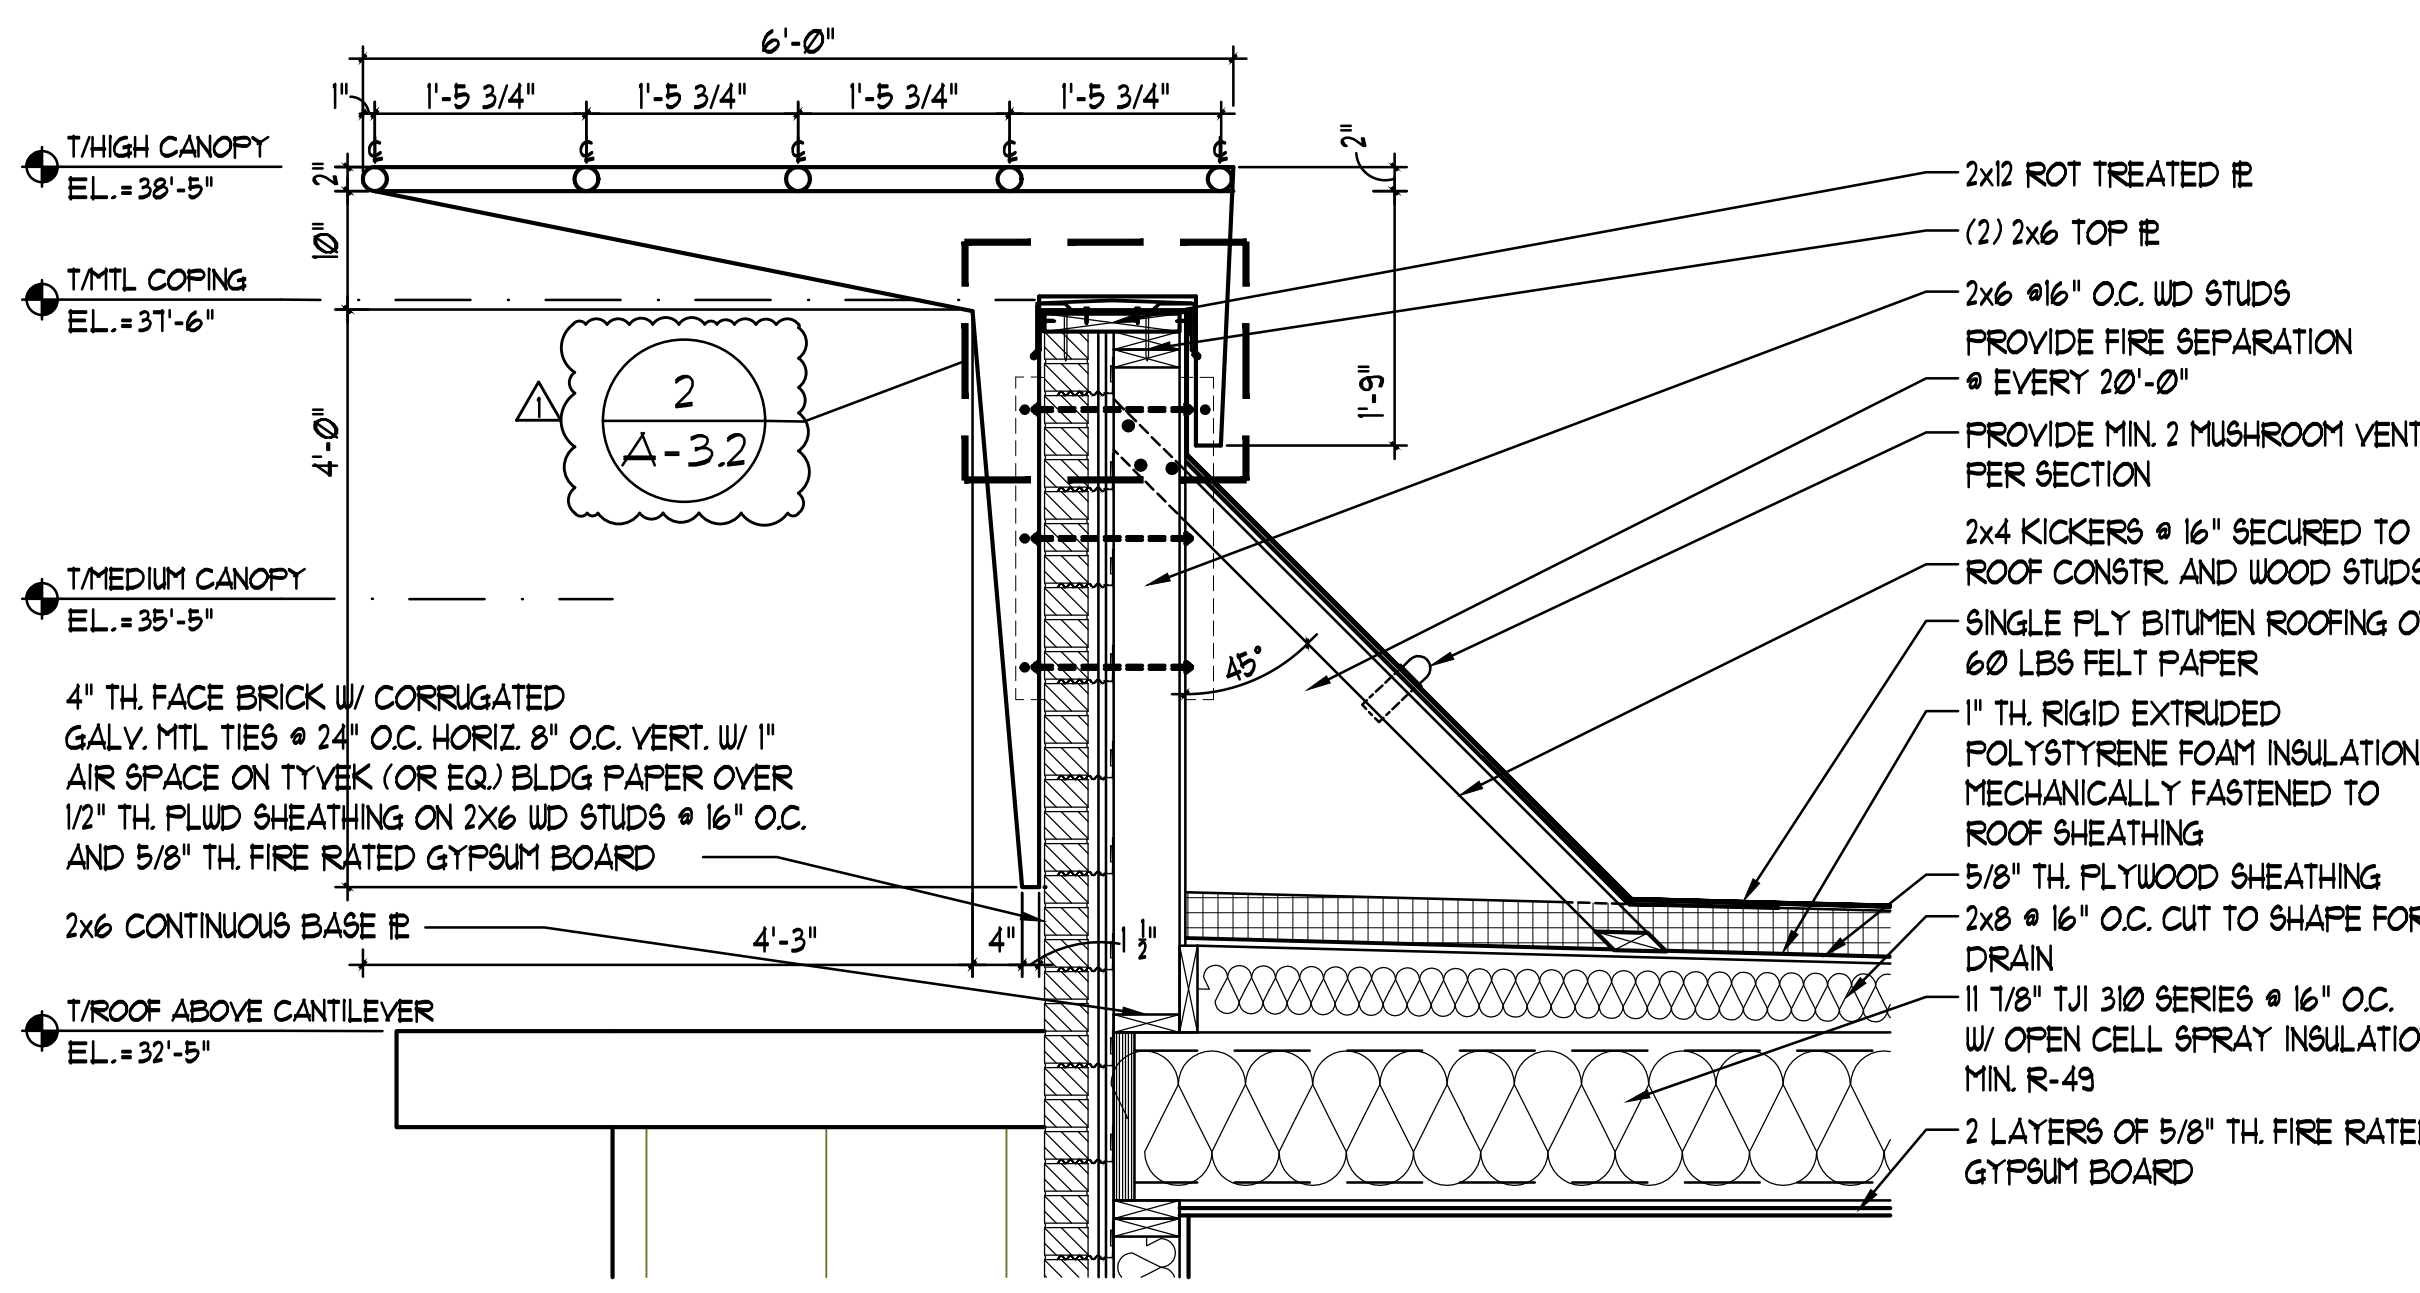

HIGHER CANOPY SECTION

SCALE: 3/4" = 1'-0"

3
A-3.1

ANTONIO FANIZZA ASSOC. LTD
ARCHITECTS
2343 LECLERK LANE
DES PLAINES, ILLINOIS 60016
TEL: (817) 823-5664 FAX: (817) 823-1664
E-MAIL: ANTONIO.FANIZZA@CCORCHITEL.IT

© 2016 ANTONIO FANIZZA ASSOC. LTD. THESE DRAWINGS AND SPECIFICATIONS ARE PROPERTY OF ANTONIO FANIZZA ASSOC. LTD. AND ARE PREPARED FOR USE ON THIS SPECIFIC SITE AND FOR A SPECIFIC DATE AND SHALL NOT BE COPIED, OR REPRODUCED IN ANY FORM OR MEDIUM AVAILABLE WITHOUT WRITTEN AUTHORIZATION. UNAUTHORIZED USE IS NOT ALLOWED. IT IS FURTHER ADVISED PRIOR TO DRAWING USE, ALL FEES HAVE BEEN PAID IN FULL. FAILURE TO DO SO, THE USER WILL BE RESPONSIBLE FOR ALL COURT COSTS AND LEGAL FEES.

I HEREBY CERTIFY THAT THIS PLAN AND SPECIFICATION WAS PREPARED BY ME OR UNDER MY DIRECT SUPERVISION AND THAT I AM A DULY REGISTERED ARCHITECT UNDER THE LAWS OF THE STATE OF ILLINOIS AND THE VILLAGE OF SKOKIE COOK COUNTY AND ORDINANCE THEY ARE IN COMPLIANCE WITH ALL APPLICABLE COOK COUNTY ACTS (C.A.S.) AND THE ILLINOIS ACCESSIBILITY CODE (I.A.C.) (C.A.S. 06-00-000) AS SANCTIONED BY MY HAND AND SEAL.

NO.	REVISION
1.	PER CITY COMMENT 02/20/16
2.	PER CITY COMMENT #04/20/17
3.	PER CITY COMMENT #02/20/17

CERTIFICATION AND SEAL

DRAWING NAME: SECTIONS & DETAILS
PROJECT NAME: KANDU TOWNHOMES
8463 LINCOLN AVE
SKOKIE, ILLINOIS

released to const. job no. 1651
scale AS SHOWN
date 10.14.2016
drawn by WJ
checked by AF
sheet

A-3.1

FOR PERMIT ONLY