

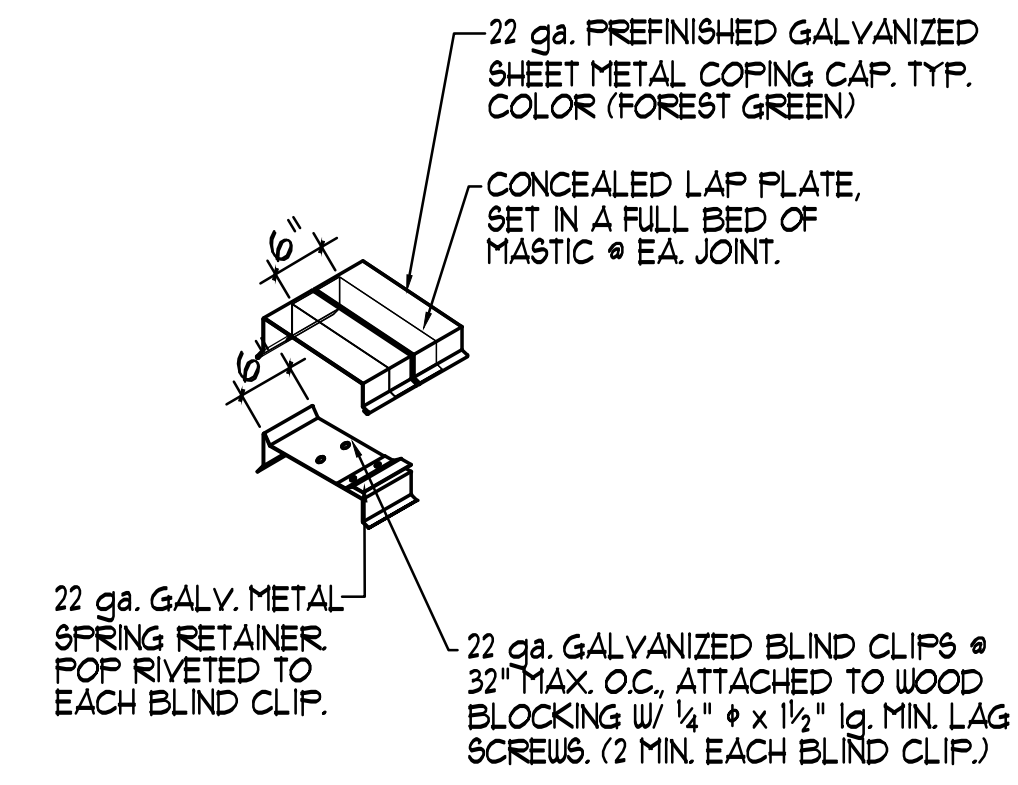



WINDOW HEAD AND SILL FLASHING 1
SCALE: NTS A-3.2

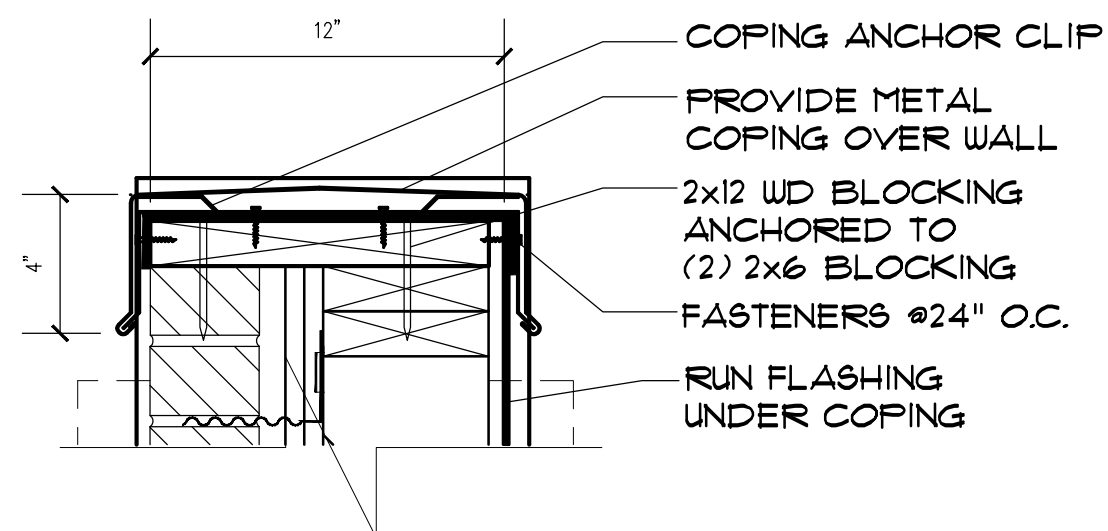



MTL COPING DET. 2
SCALE: NTS A-3.2

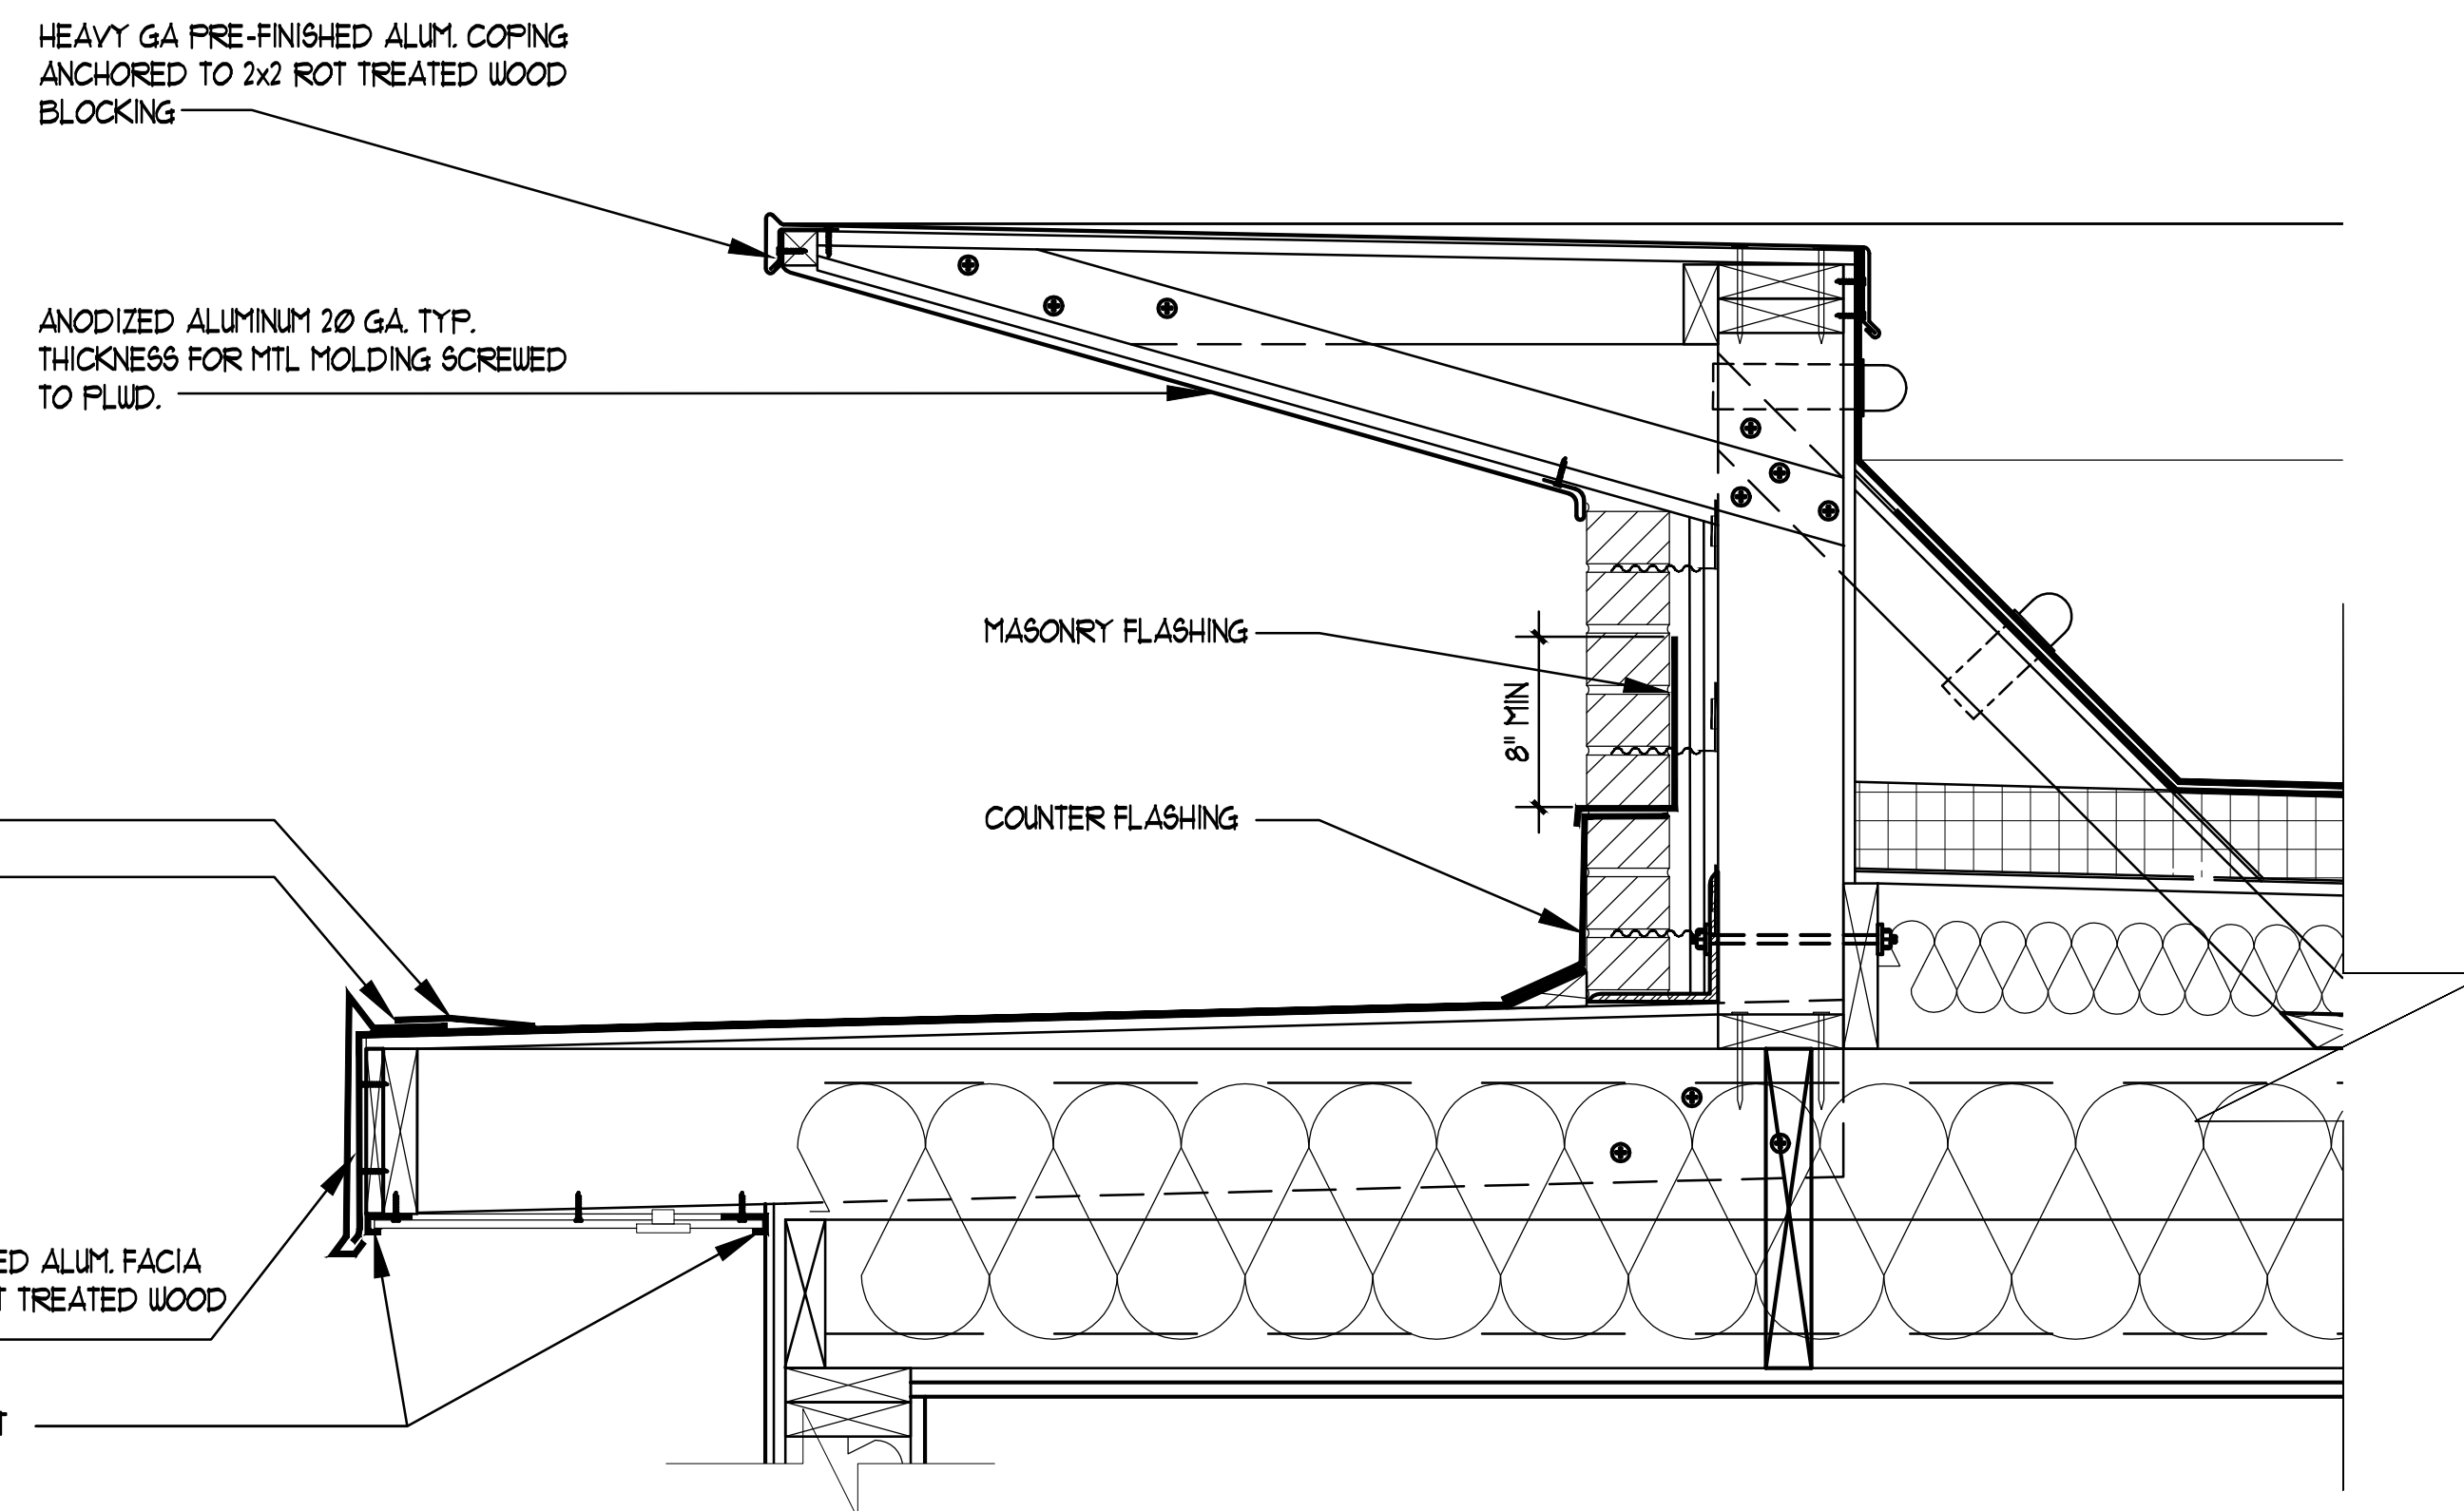


CANOPY AND CANTILEVER FLASHING 3
SCALE: NTS A-3.2

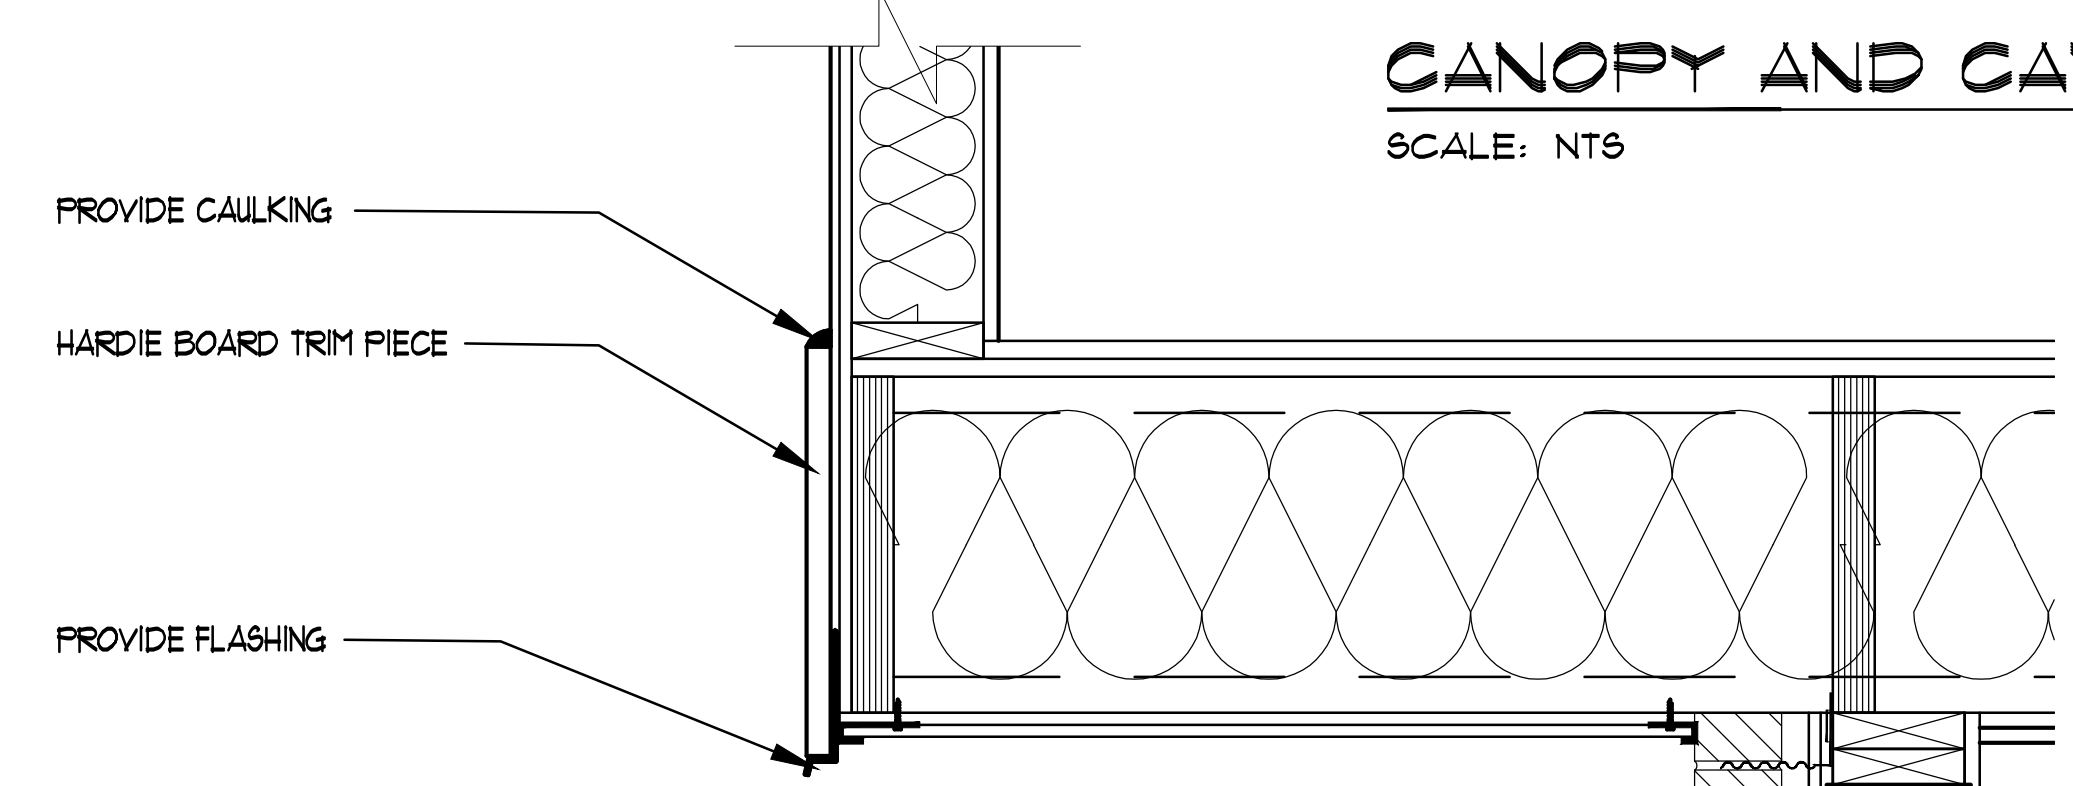


LINTEL FLASHING 5
SCALE: NTS A-3.2

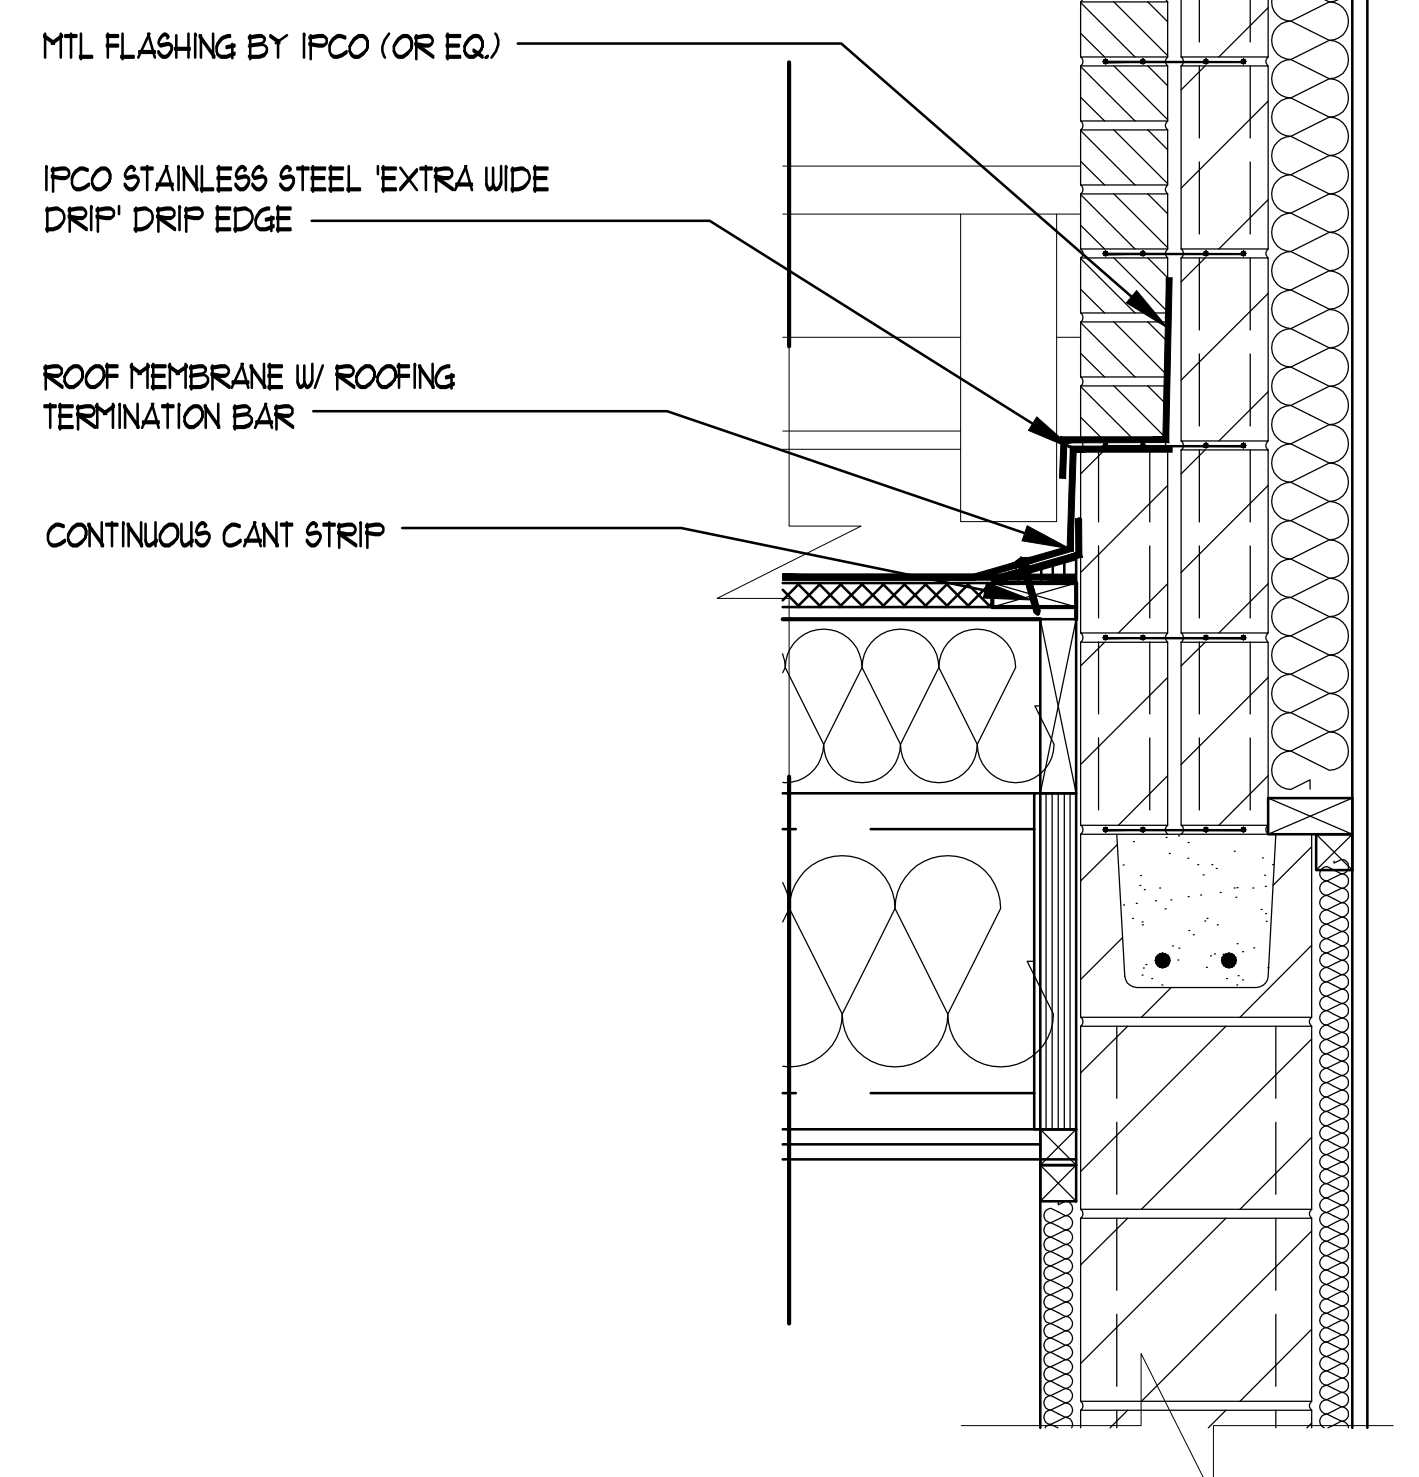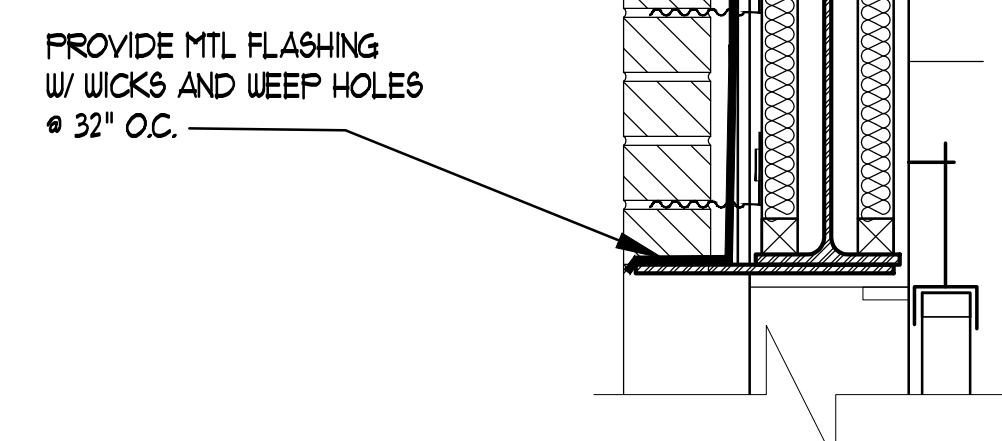

WALL/ROOF FLASHING DETAIL 7
SCALE: NTS A-3.2

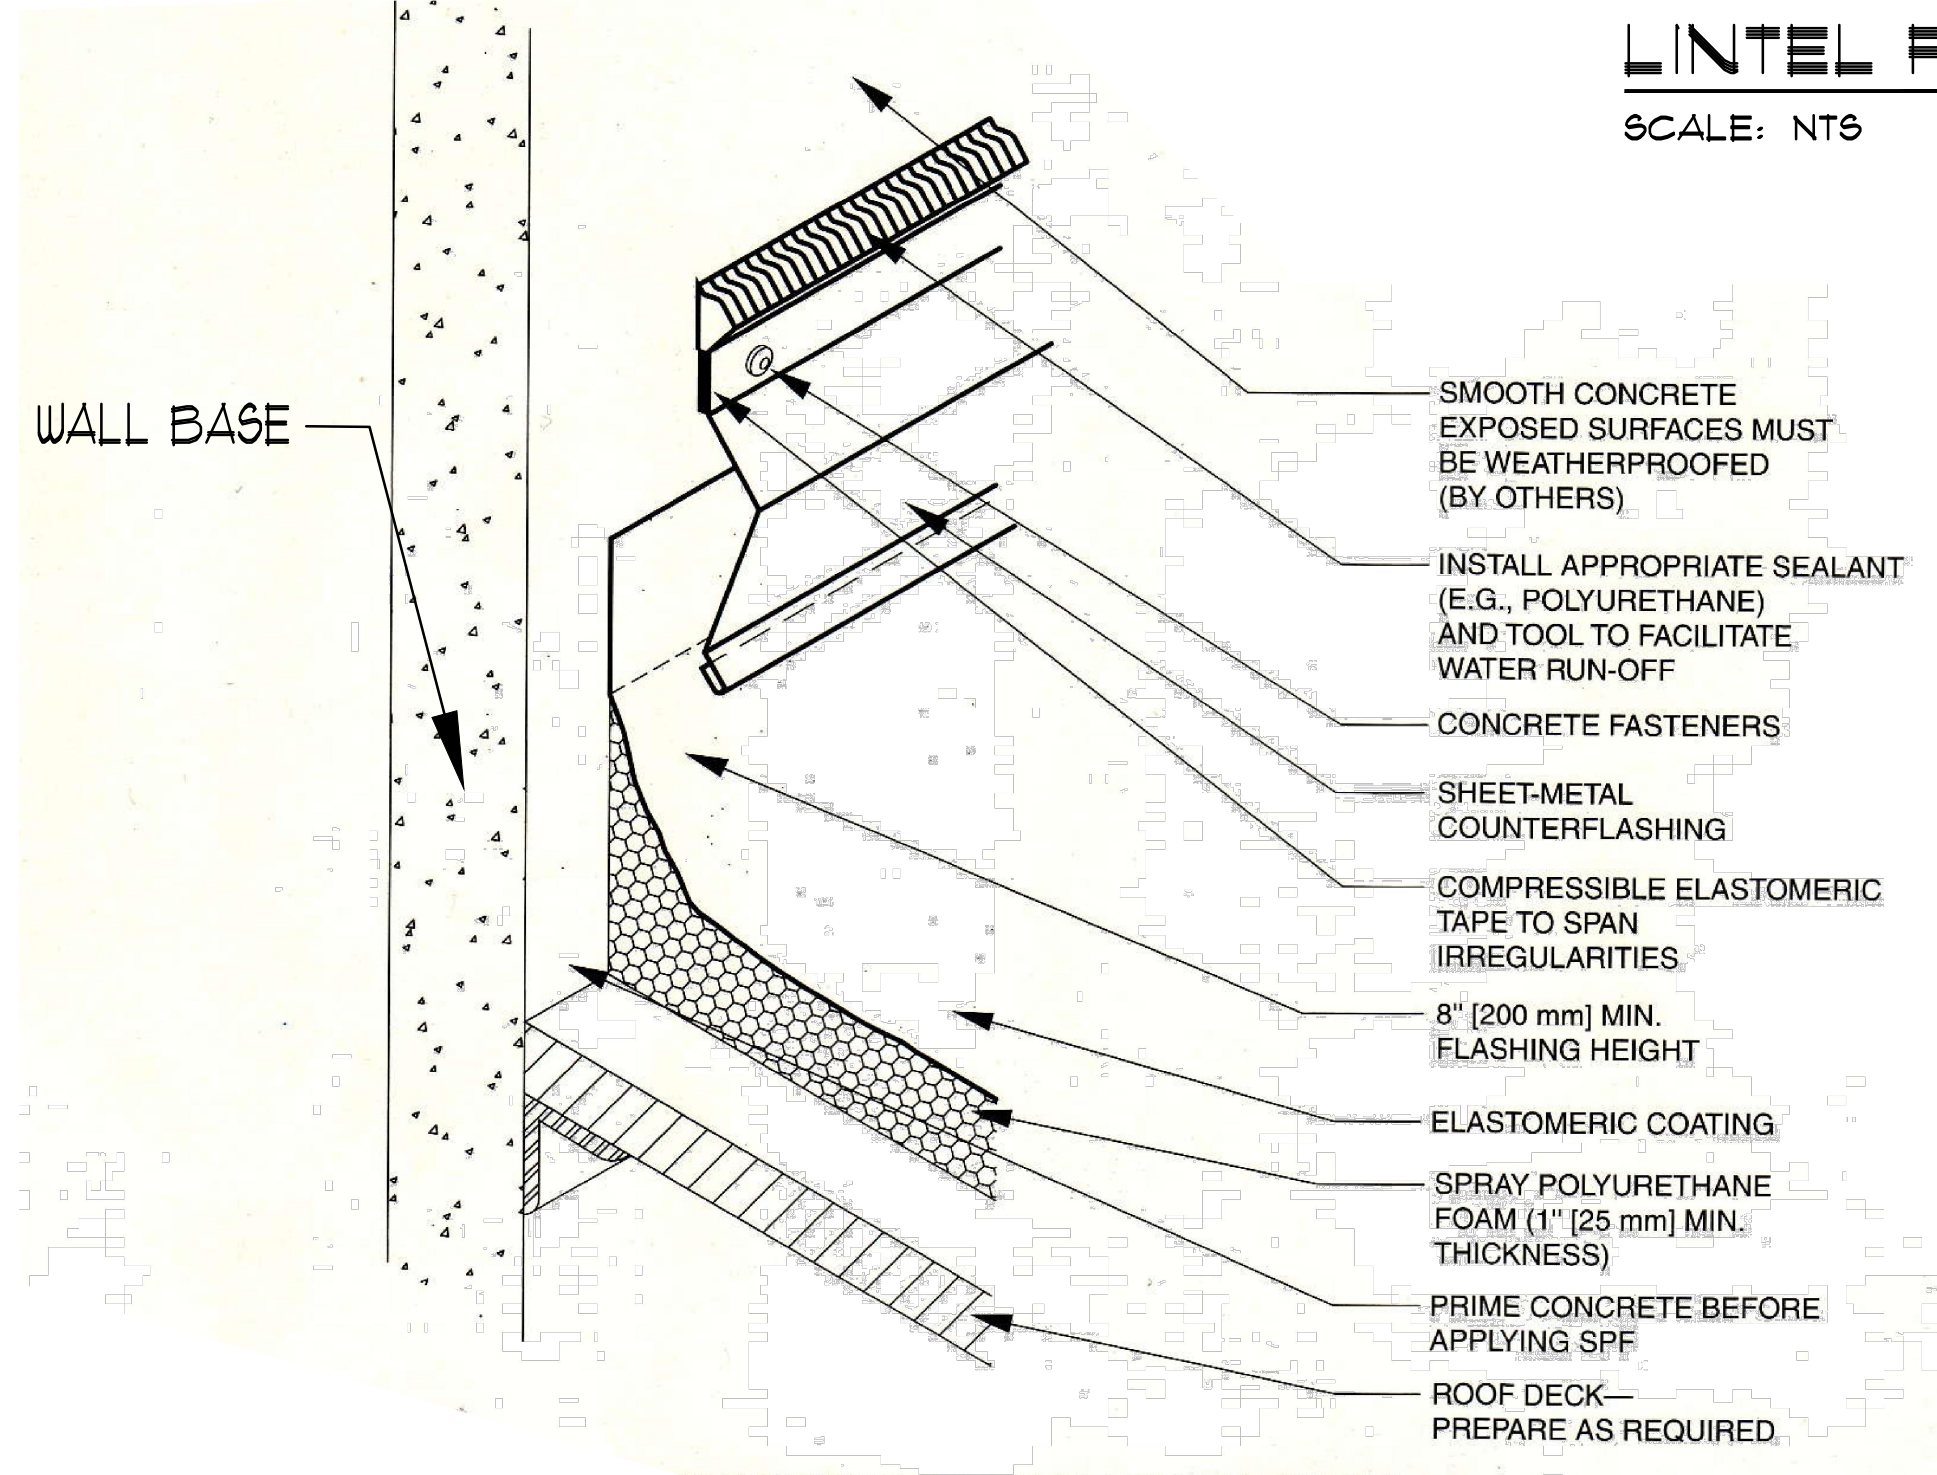

COUNTERFLASHING 4
SCALE: NTS A-3.2

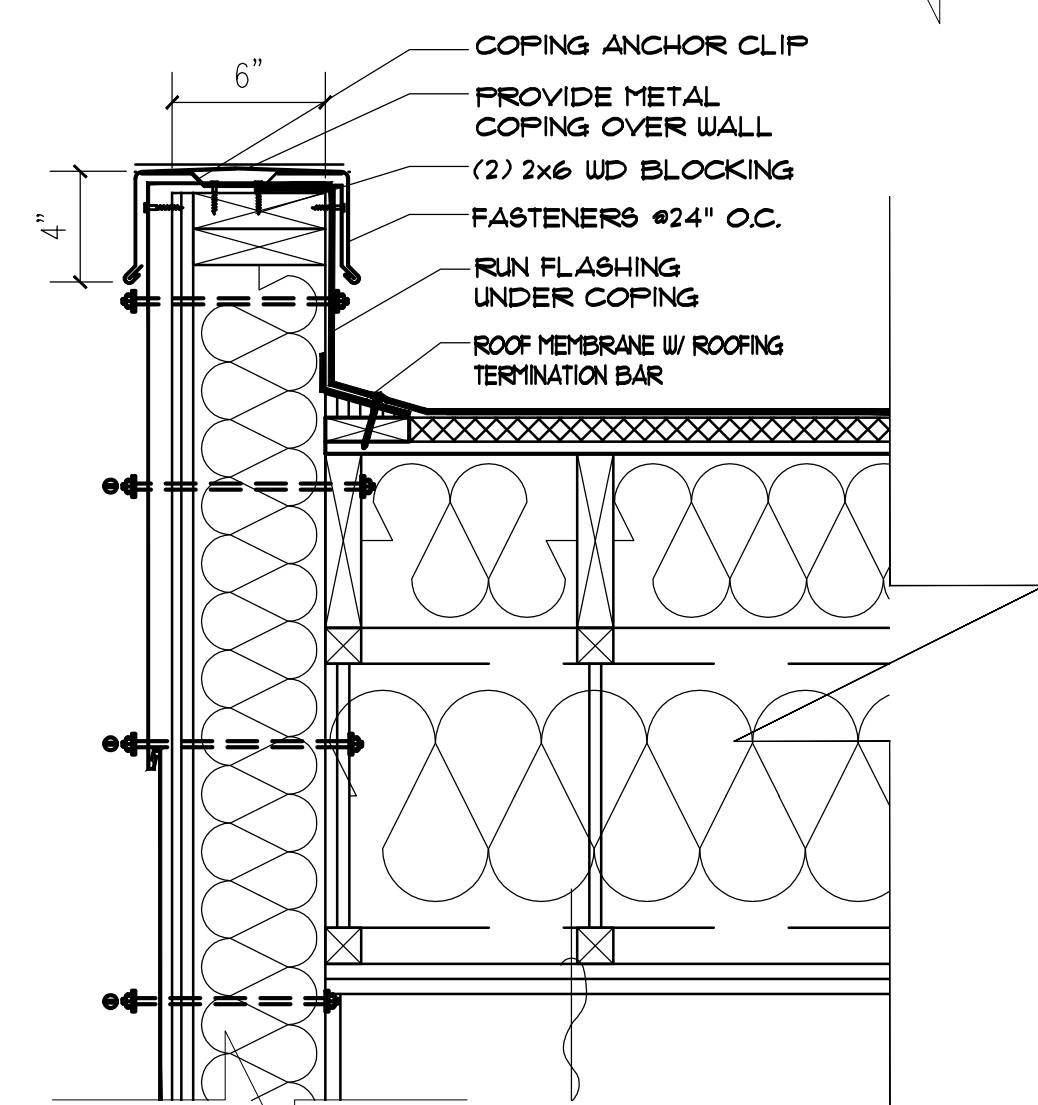

MTL COPING @ COMMERCIAL AREA 6
SCALE: NTS A-3.2

ANTONIO FANIZZA ASSOC. LTD
ARCHITECTS
2363 LECANER LANE
DES PLAINES, ILLINOIS 60016
TEL: (817) 823-5664 FAX: (817) 823-1664
EMAIL: ANTONIO.FANIZZA@CORCER.COM

© 2016 ANTONIO FANIZZA ASSOC. LTD.
THESE DRAWINGS AND SPECIFICATIONS ARE PROPERTY OF ANTONIO FANIZZA ASSOC. LTD. AND ARE PREPARED FOR USE ON THIS SPECIFIC SITE AND FOR A SPECIFIC DATE AND SHALL NOT BE COPIED, OR REPRODUCED IN ANY FORM OR BY ANY MEANS, WITHOUT WRITTEN AUTHORIZATION. UNAUTHORIZED USE IS NOT ALLOWED. IT IS FURTHER ADVISED PRIOR OF DRAWINGS USE, ALL FEES HAVE BEEN PAID IN FULL. FAILURE TO DO SO, THE USER WILL BE RESPONSIBLE FOR ALL COURT COST AND LEGAL FEES.

I HEREBY CERTIFY THAT THIS PLAN AND SPECIFICATION WAS PREPARED BY ME OR UNDER MY DIRECT SUPERVISION AND THAT I AM A DULY REGISTERED ARCHITECT UNDER THE LAWS OF THE STATE OF ILLINOIS AND THE VILLAGE OF SKOKIE. CODES AND ORDINANCES THEY ARE IN COMPLIANCE WITH ALL APPLICABLE CODES INCLUDING THE ENVIRONMENTAL BARBERS ACT (40-150) AND THE ILLINOIS ACCESSIBILITY CODE (23 ILCS 117.0/117.000) AS SANCTIONED BY MY HAND AND SEAL.

NO.	REVISION
1.	PER CITY COMMENT #23006
2.	PER CITY COMMENT #6042801
3.	PER CITY COMMENT #6232811

CERTIFICATION AND SEAL

DRAWING NAME: FLASHING DETAILS
PROJECT NAME: KANDU TOWNHOMES
8163 LINCOLN AVE
SKOKIE, ILLINOIS

released to const. job no. 1651
scale AS SHOWN
date 10.14.2016
drawn by WU
checked by AF
sheet

A-3.2

FOR PERMIT ONLY