


WOOD FENCE AROUND PROPERTY LINE W/ GROUND COVER  
 NOTE: 6" RAISED CURB REQUIRED FOR ALL SIDES OF DRIVEWAY AND PARKING FACILITIES.

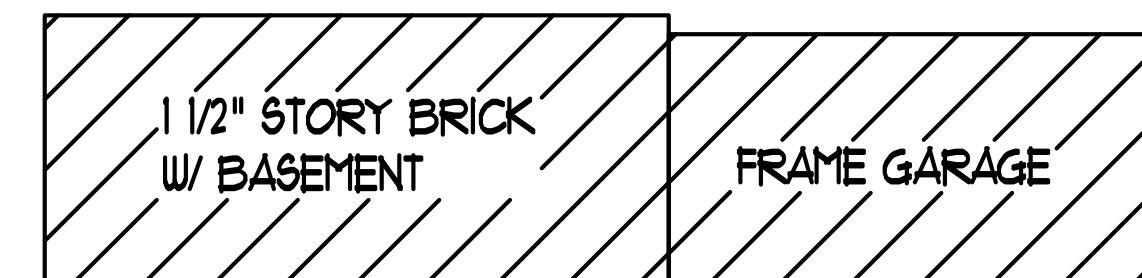


6'-0" H. CEDAR BOARD ON BOARD FENCE



1. PRUNE SHRUBS AFTER INSTALLATION PER DIRECTION OF LANDSCAPE ARCHITECT
  2. REMOVE DEAD, DAMAGED, OR BROKEN BRANCHES.
  3. PRUNE TO BRANCH COLLAR LEAVE NO STUBS
- SET PLANT 3" ABOVE ORIGINAL GRADE  
 3" BARK MULCH  
 PLANTING SOIL MIX  
 BREAK UP SOIL IN BOTTOM AND SIDES OF EXCAVATION  
 UNDISTURBED SOIL

- GENERAL NOTES:
1. SOG TO BE KENTUCKY BLUEGRASS BLEND
  2. ALL TREES AND SHRUBS SHALL BE MULCHED WITH A MINIMUM OF FOUR (4) INCH DEPTH SHREDDED BARK WOOD CHIPS OR OTHER ALL ORGANIC MATERIAL. ALL FLOWER AND GROUND COVER BEDS SHALL BE MULCHED WITH A MINIMUM TWO (2) INCH DEPTH SHREDDED BARK OR OTHER ALL ORGANIC MULCH.
  3. NO LANDSCAPING MATERIAL SHALL BE LOCATED CLOSER THAN TEN (10) FEET TO FIRE HYDRANTS OR OTHER ABOVE GROUND UTILITIES.

LEGEND	SYMBOL	NO.	LATIN	ENGLISH	HEIGHT
	RA		RIBES ALPINUM	ALPINE CURRANT	KEEP @ 3'-0" H
	MJ		JUNIFERUS CHINENSIS 'MINT JULEP'	MINT JULEP	KEEP @ 3'-0" H
	CB		CORNUS BAILEYI	REDTIG DOGWOOD	KEEP @ 5'-6" H
	LV		FRUNUS GLANDULOSA	DWARF FLOWERING ALMOND	SPREAD TO BE MAINTAIN TO 3'-0"
	SH		SUNBURST HONEYLOCUST	SUNBURST HONEYLOCUST	H 30'-40'
	H		HOSTA	HOSTA	H 3"-6"

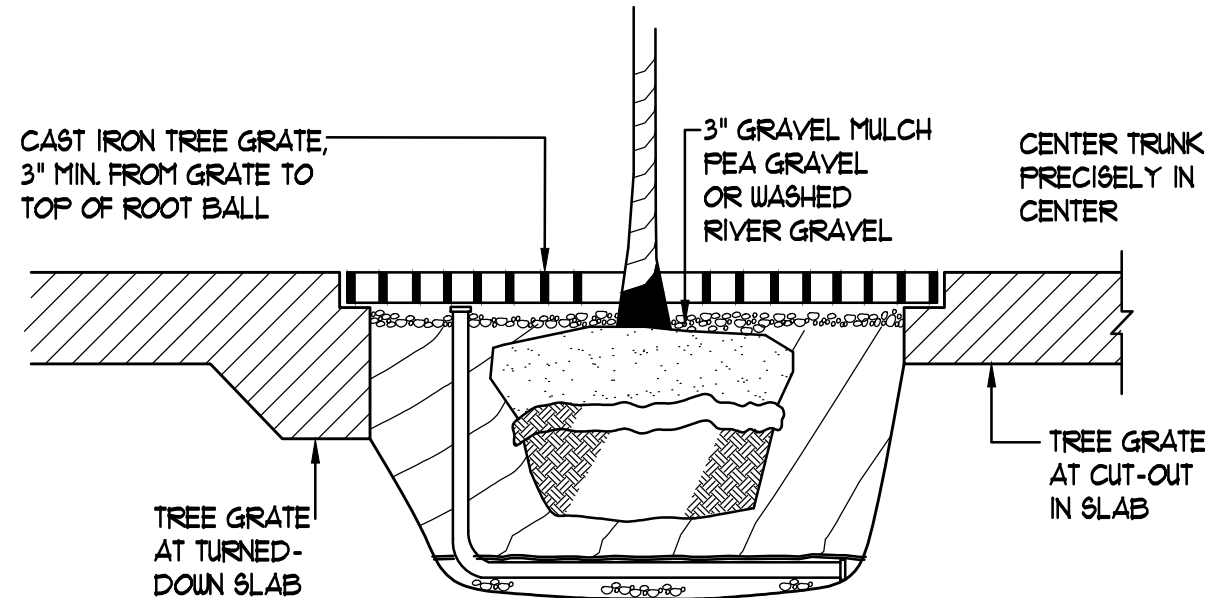


**TREE PIT DETAIL**  
 SCALE: NOT TO SCALE


- NOTE:
- \*\* ROOT BALL OF TREE MUST FIT THROUGH THIS OPENING.
  - \*\*\* DRAINAGE SYSTEM MAY BE NEEDED UNDER CERTAIN SOIL CONDITIONS.

- GENERAL NOTES:
1. SEED TO BE KENTUCKY BLUEGRASS BLEND
  2. ALL TREES AND SHRUBS SHALL BE MULCHED WITH A MINIMUM OF FOUR (4) HIGH DEPTH SHREDDED BARK WOOD CHIPS OR OTHER ALL ORGANIC MATERIAL. ALL FLOWERS AND GROUND COVER BEDS SHALL BE MULCHED WITH A MINIMUM TWO (2) INCH DEPTH SHREDDED BARK OR OTHER ALL ORGANIC MULCH.
  3. NO LANDSCAPE MATERIAL SHALL BE LOCATED CLOSER THAN TEN (10) FEET TO FIRE HYDRANTS OR OTHER ABOVE GROUND UTILITIES


- GENERAL NOTES:
1. PRUNE TREES AFTER INSTALLATION PER DIRECTION OF LANDSCAPE ARCHITECT
  2. REPLACE FOLIAGE BY MIN 25%, REMOVE WHOLE BRANCHES NOT TIPS. REMOVE DOUBLE LEADERS, NARROW Y-CROTCHES, RUBBING BRANCHES AND REMOVE DEAD DAMAGED, OR BROKEN BRANCHES.
  3. PRUNE AT BRANCH COLLARS. LEAVE NO STUBS
  4. TREES MAY REQUIRE STAKING OF GUYING AFTER PLANTING

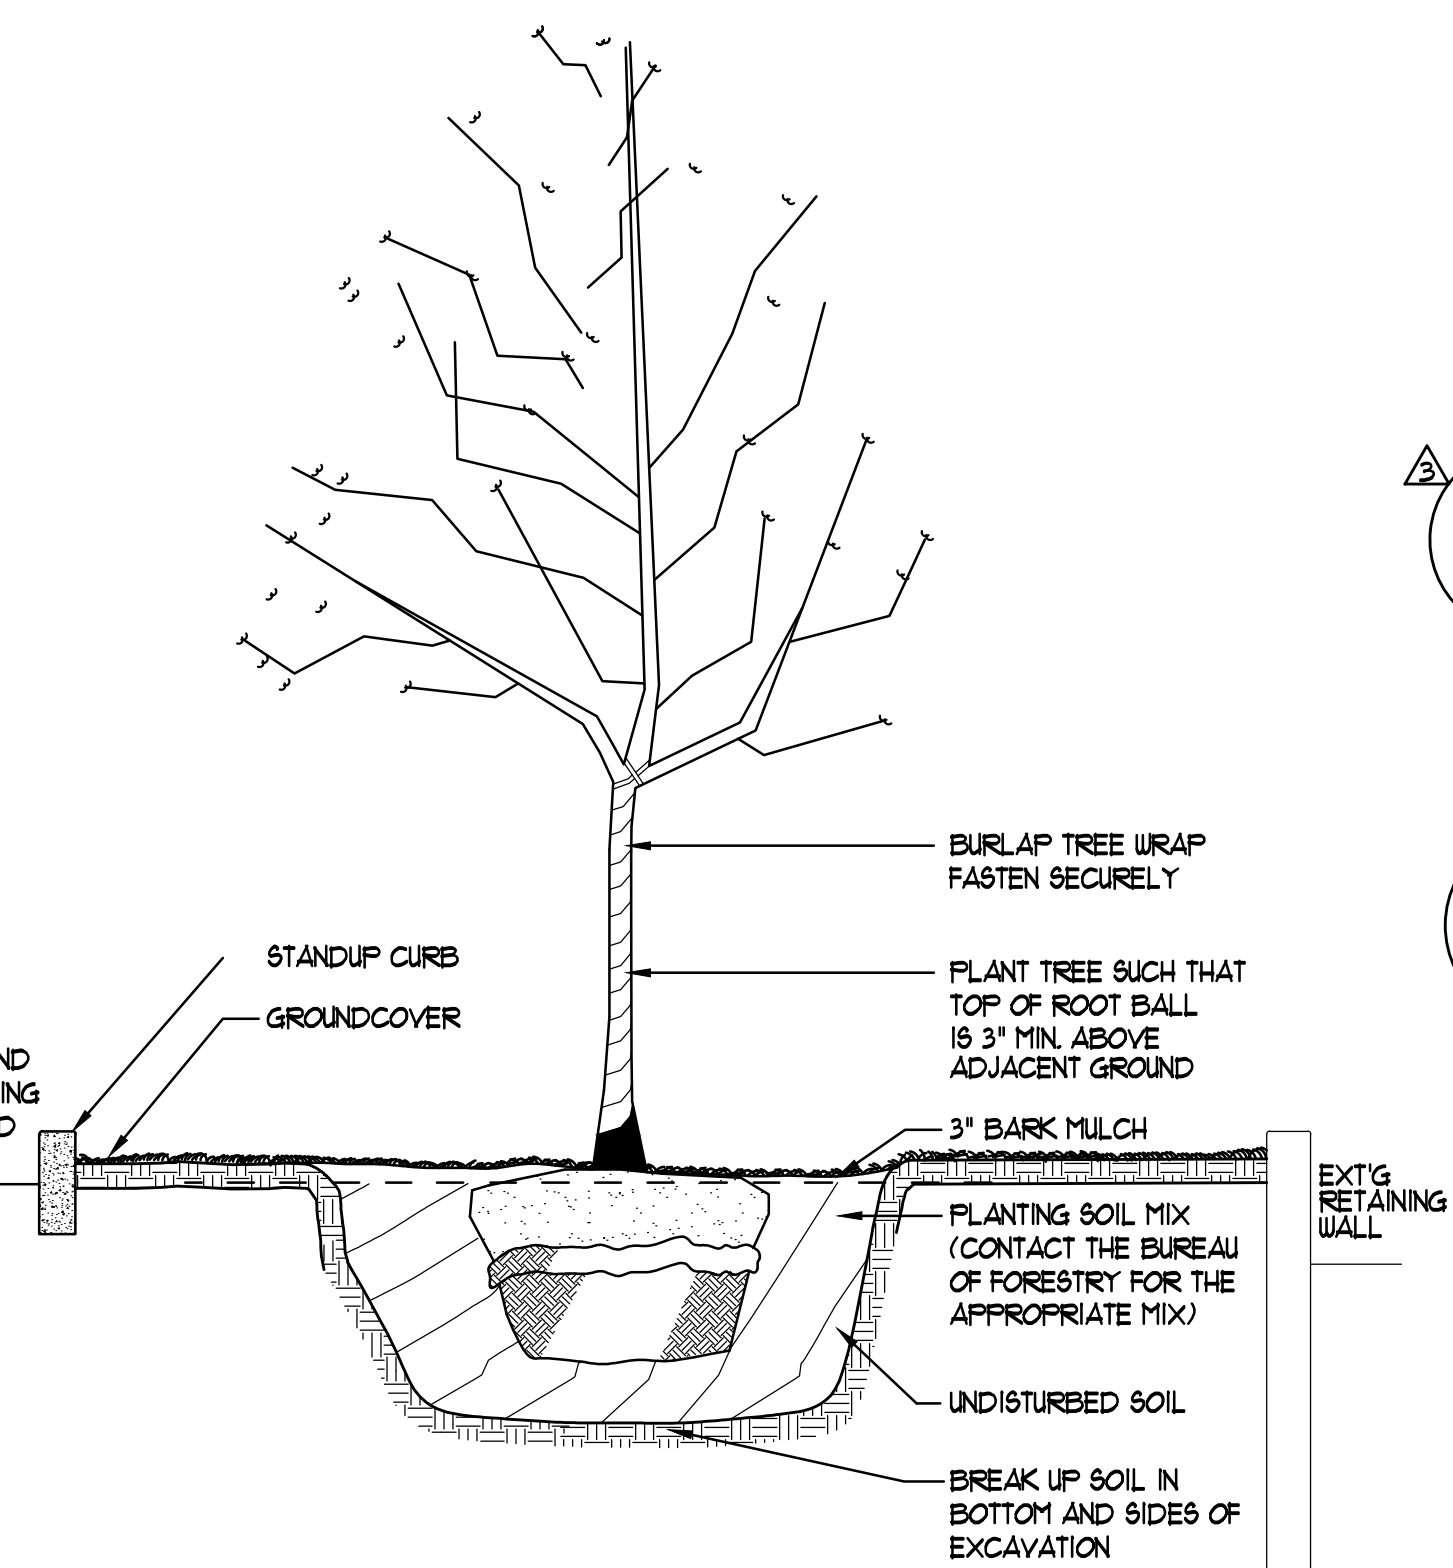


**TREE PLANTING SECT./DET**  
 SCALE: NOT TO SCALE

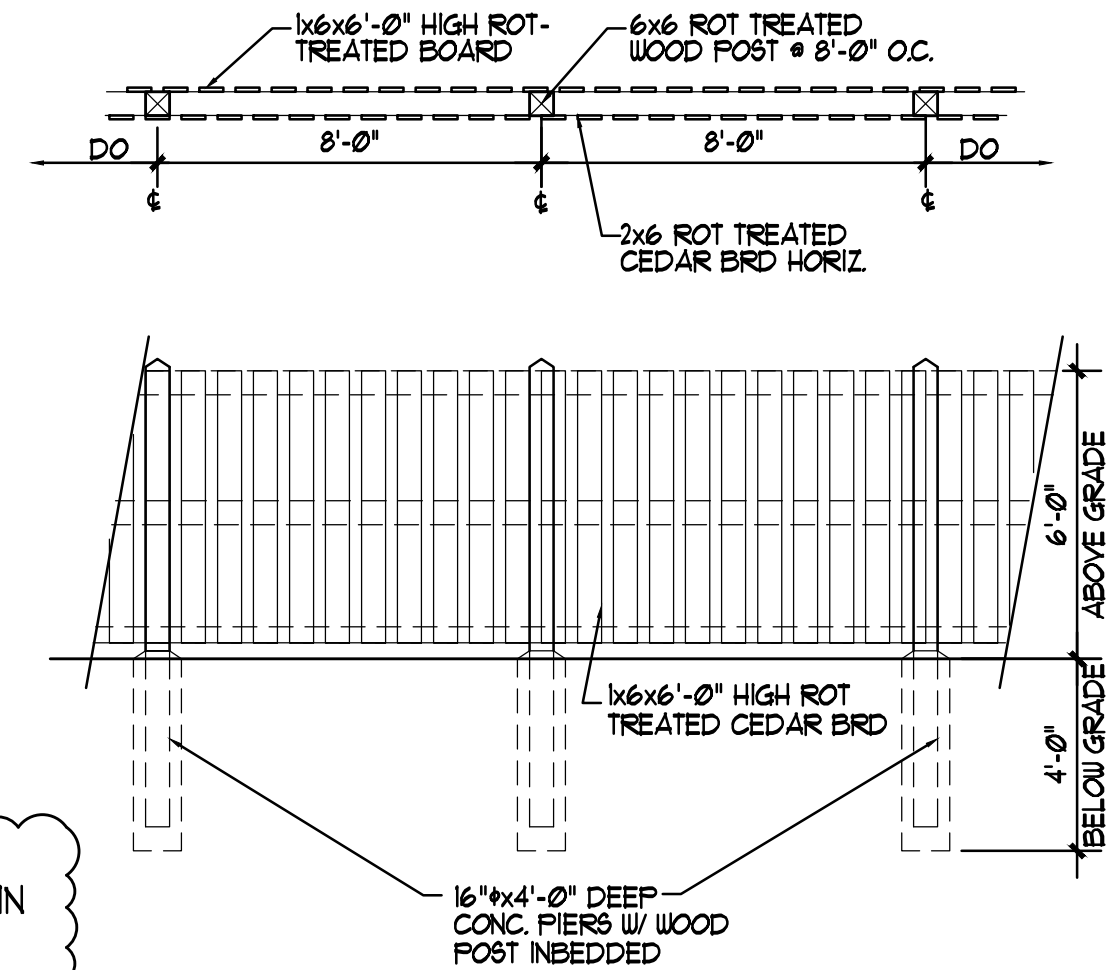

**WOOD FENCE DETAIL**  
 SCALE: 1/4"=1'-0"

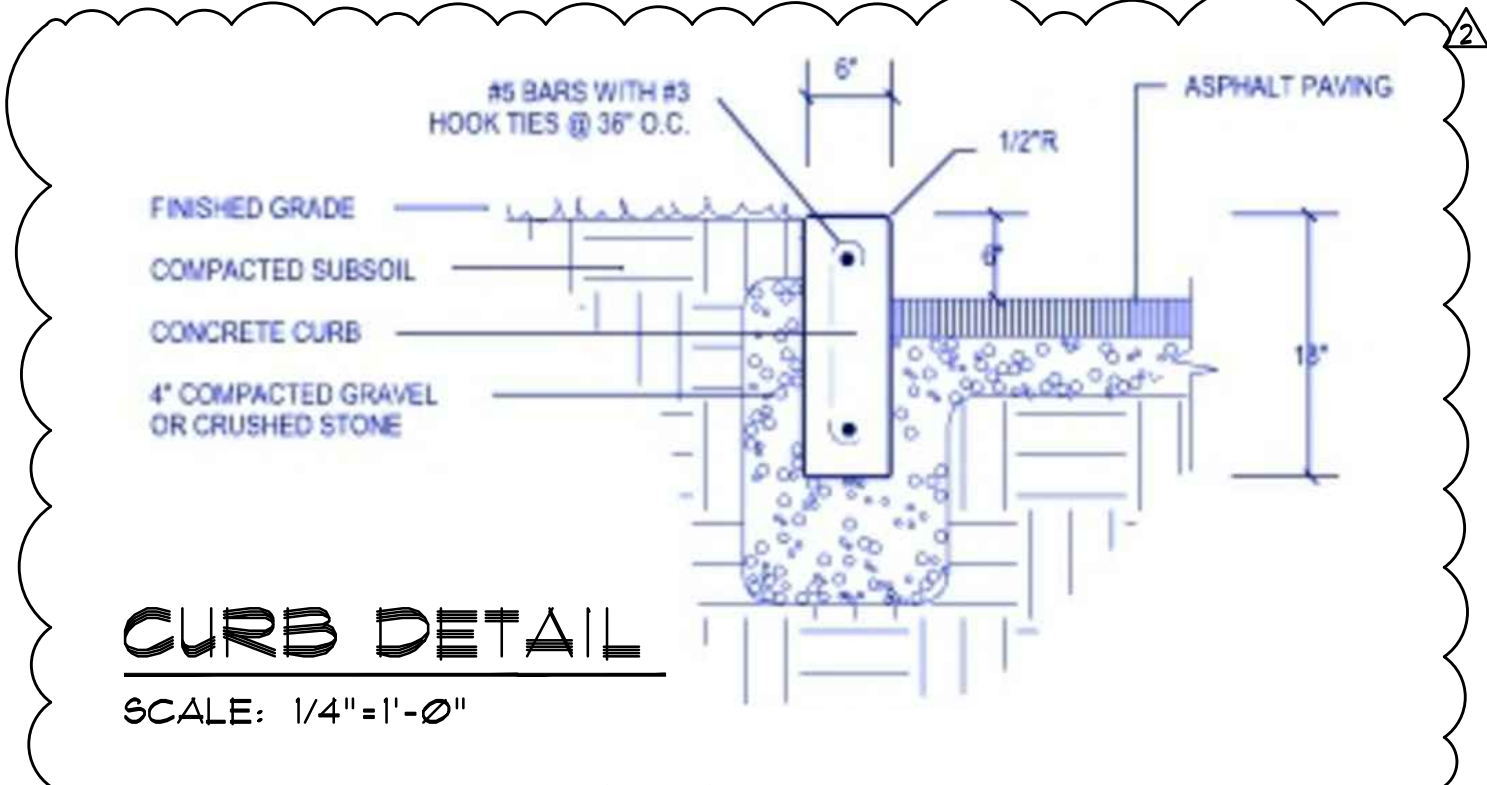

**CURB DETAIL**  
 SCALE: 1/4"=1'-0"

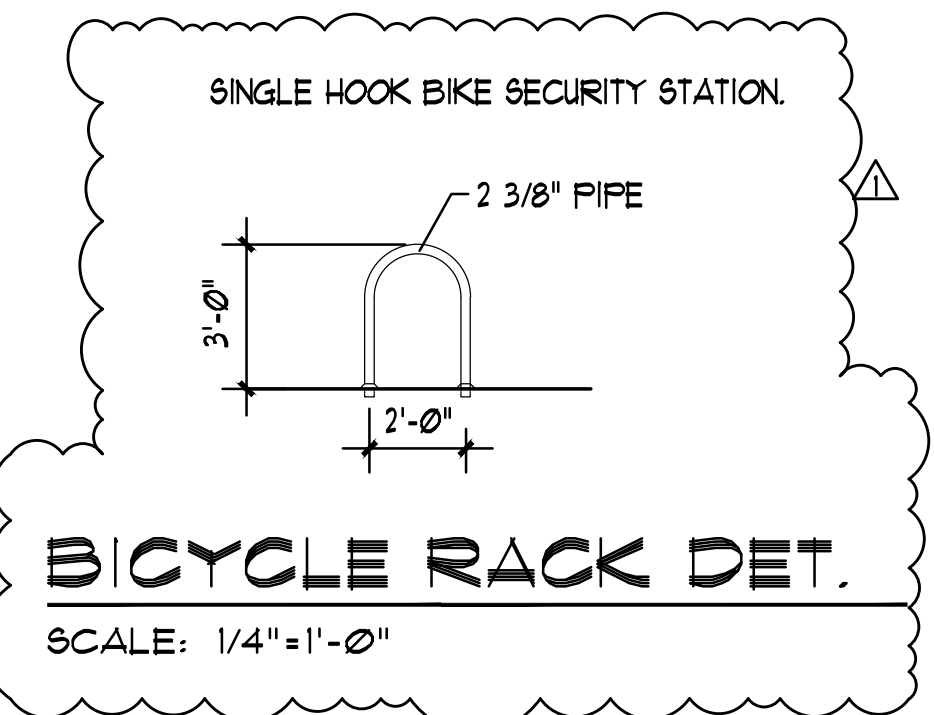

**BICYCLE RACK DET.**  
 SCALE: 1/4"=1'-0"

ANTONIO FANIZZA ASSOC. LTD  
 ARCHITECTS  
 2343 LECANER LANE  
 DES PLAINES, ILLINOIS 60016  
 TEL: (847) 823-5664 FAX: (847) 823-1664  
 E-MAIL: ANTONIO.FANIZZA@CCORCHITELT.COM

© 2016 ANTONIO FANIZZA ASSOC. LTD. THESE DRAWINGS AND SPECIFICATIONS ARE PROPERTY OF ANTONIO FANIZZA ASSOC. LTD. AND ARE PREPARED FOR USE ON THIS SPECIFIC SITE AND FOR A SPECIFIC DATE AND SHALL NOT BE COPIED, OR REPRODUCED IN ANY FORM OR BY ANY MEANS WITHOUT WRITTEN AUTHORIZATION. UNAUTHORIZED USE IS NOT ALLOWED. IT IS FURTHER ADVISED PRIOR OF DRAWING USE, ALL FEES HAVE BEEN PAID IN FULL. FAILURE TO DO SO, THE USER WILL BE RESPONSIBLE FOR ALL COURT COST AND LEGAL FEES.

I HEREBY CERTIFY THAT THIS PLAN AND SPECIFICATION WAS PREPARED BY ME OR UNDER MY DIRECT SUPERVISION AND THAT I AM A DULY REGISTERED ARCHITECT UNDER THE LAWS OF THE STATE OF ILLINOIS AND THE VILLAGE OF SKOKIE. CODES AND ORDINANCES THEY ARE IN COMPLIANCE WITH ALL APPLICABLE CODES INCLUDING THE ENVIRONMENTAL BARBERS ACT (AS LCA) AND THE ILLINOIS ACCESSIBILITY CODE (ILLINIS CODE 34.00) AS SANCTIONED BY MY HAND AND SEAL.

NO.	REVISION
1.	PER CITY COMMENT 02/06/16
2.	PER CITY COMMENT #04/20/17
3.	PER CITY COMMENT #06/20/17
4.	PER DOT REQUIREMENTS #12/20/17

CERTIFICATION AND SEAL

DRAWING NAME: LANDSCAPING PLAN  
 PROJECT NAME: KANDU TOWNHOMES  
 8163 LINCOLN AVE  
 SKOKIE, ILLINOIS

released to const. job no. 1651  
 scale AS SHOWN  
 date 10.14.2016  
 drawn by LW  
 checked by AF  
 sheet

**L-1.0**

FOR PERMIT ONLY