


PARTNERSHIP  
2008K083617

### NEW ENTRY ADDITION AT PARKING LEVEL

KML, LLC  
2008K010036  
721 DUNDEE AVE

FIRST FLOOR  
FF=805.05  
2ND FLOOR  
FF=815.74

**NEW ACCESSIBLE  
PARKING SIGN  
PER DET. 1/A**  
**NEW RAMP PER  
DET. 2/A**

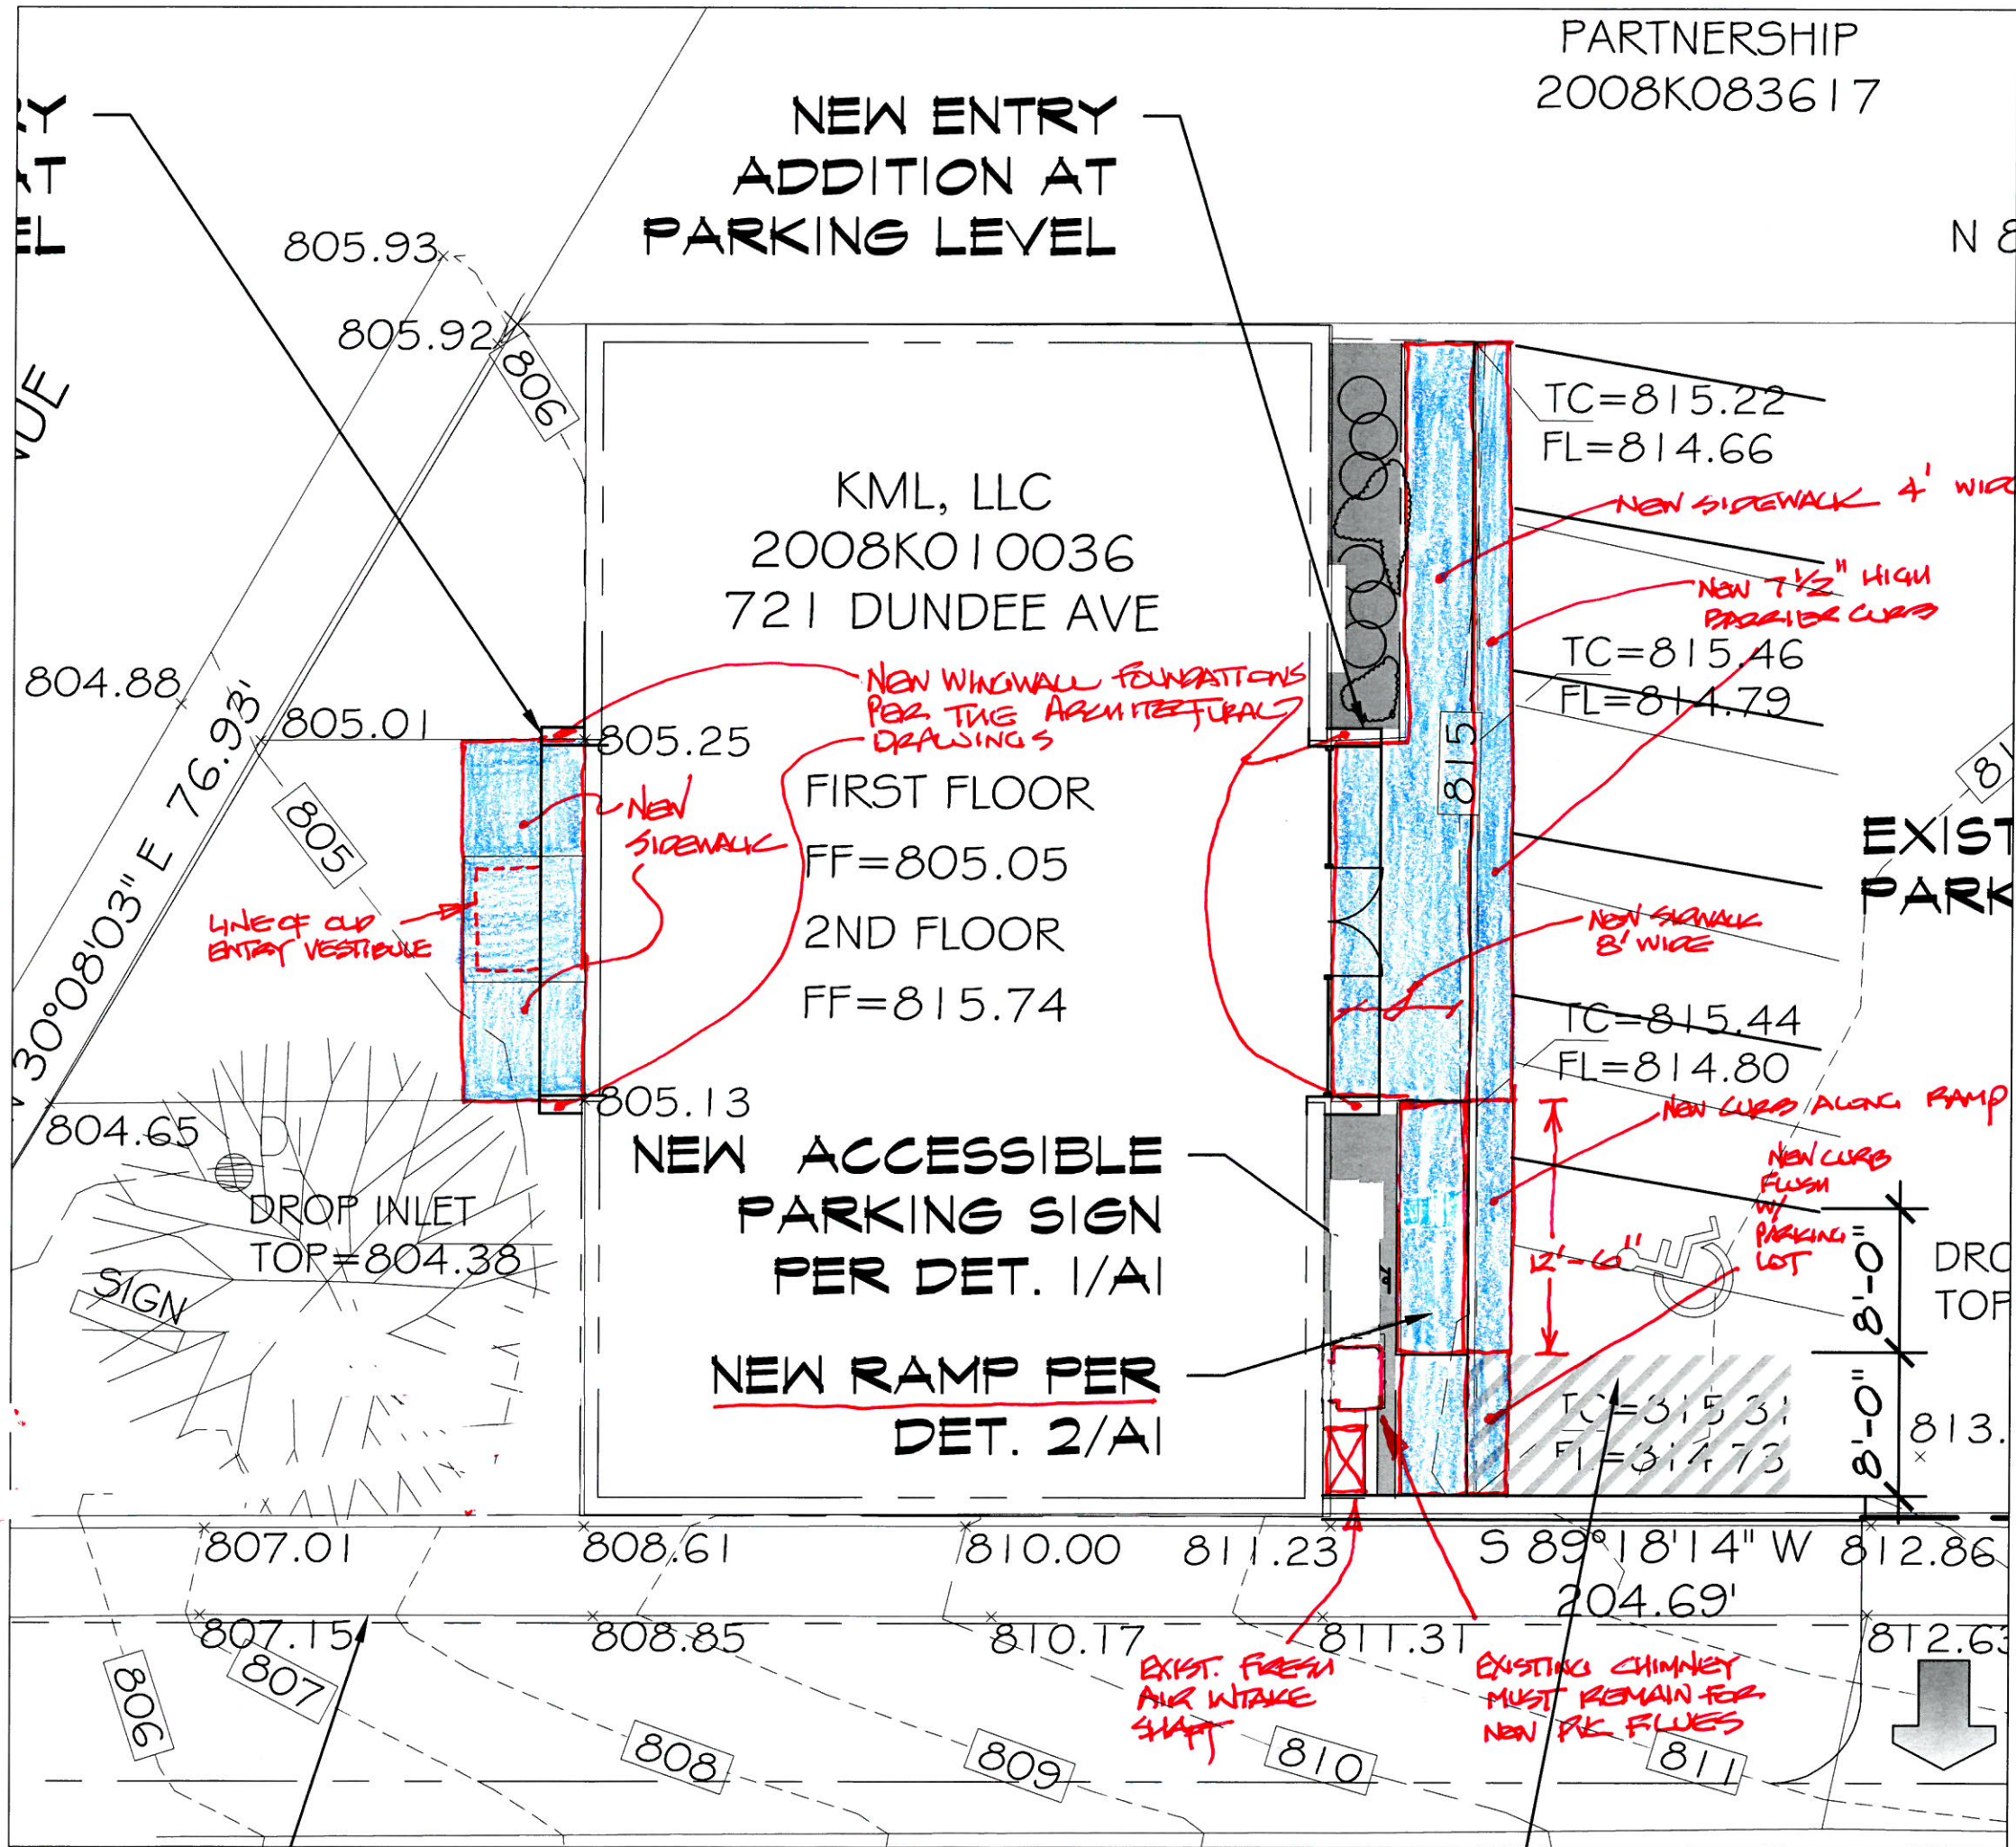

DEMOLITION  
CONTRACTOR  
TO REMOVE  
ALL SIDEWALK  
ON EAST & WEST  
SIDES  
HIGHLIGHTED  
IN [blue box].  
CONCRETE  
CONTRACTOR TO  
PROVIDE NEW  
SIDEWALK, CURB  
& RAMP IN  
THESE AREAS

721 DUNDEE  
BLVD  
CORRECTED  
SITE PLAN  
11/10/10

LINE OF CURB  
ENTRY VESTIBULE

NEW WINDOW FOUNDATIONS  
PER THE ARCHITECTURAL  
DRAWINGS

NEW  
SIDEWALK

TC=815.22  
FL=814.66

NEW SIDEWALK 4' WIDE

NEW 7 1/2" HIGH  
PARALLEL CURB

TC=815.46  
FL=814.79

NEW SIDEWALK  
8' WIDE

TC=815.44  
FL=814.80

NEW CURB ALONG RAMP

NEW CURB  
FLUSH  
W/ PARKING  
LOT

TC=815.31  
FL=814.73

EXIST. FRESH  
AIR INTAKE  
SHAFT

EXISTING CHIMNEY  
MUST REMAIN FOR  
NEW AC FLUES

