


EAST PARKING AREA

REMOVE & REPLACE ALL
EXISTING CURB, SIDEWALK
& ENTRY PAD.


INSTALL NEW RAMP, CURB
& SIDEWALK PER THE
DRAWINGS



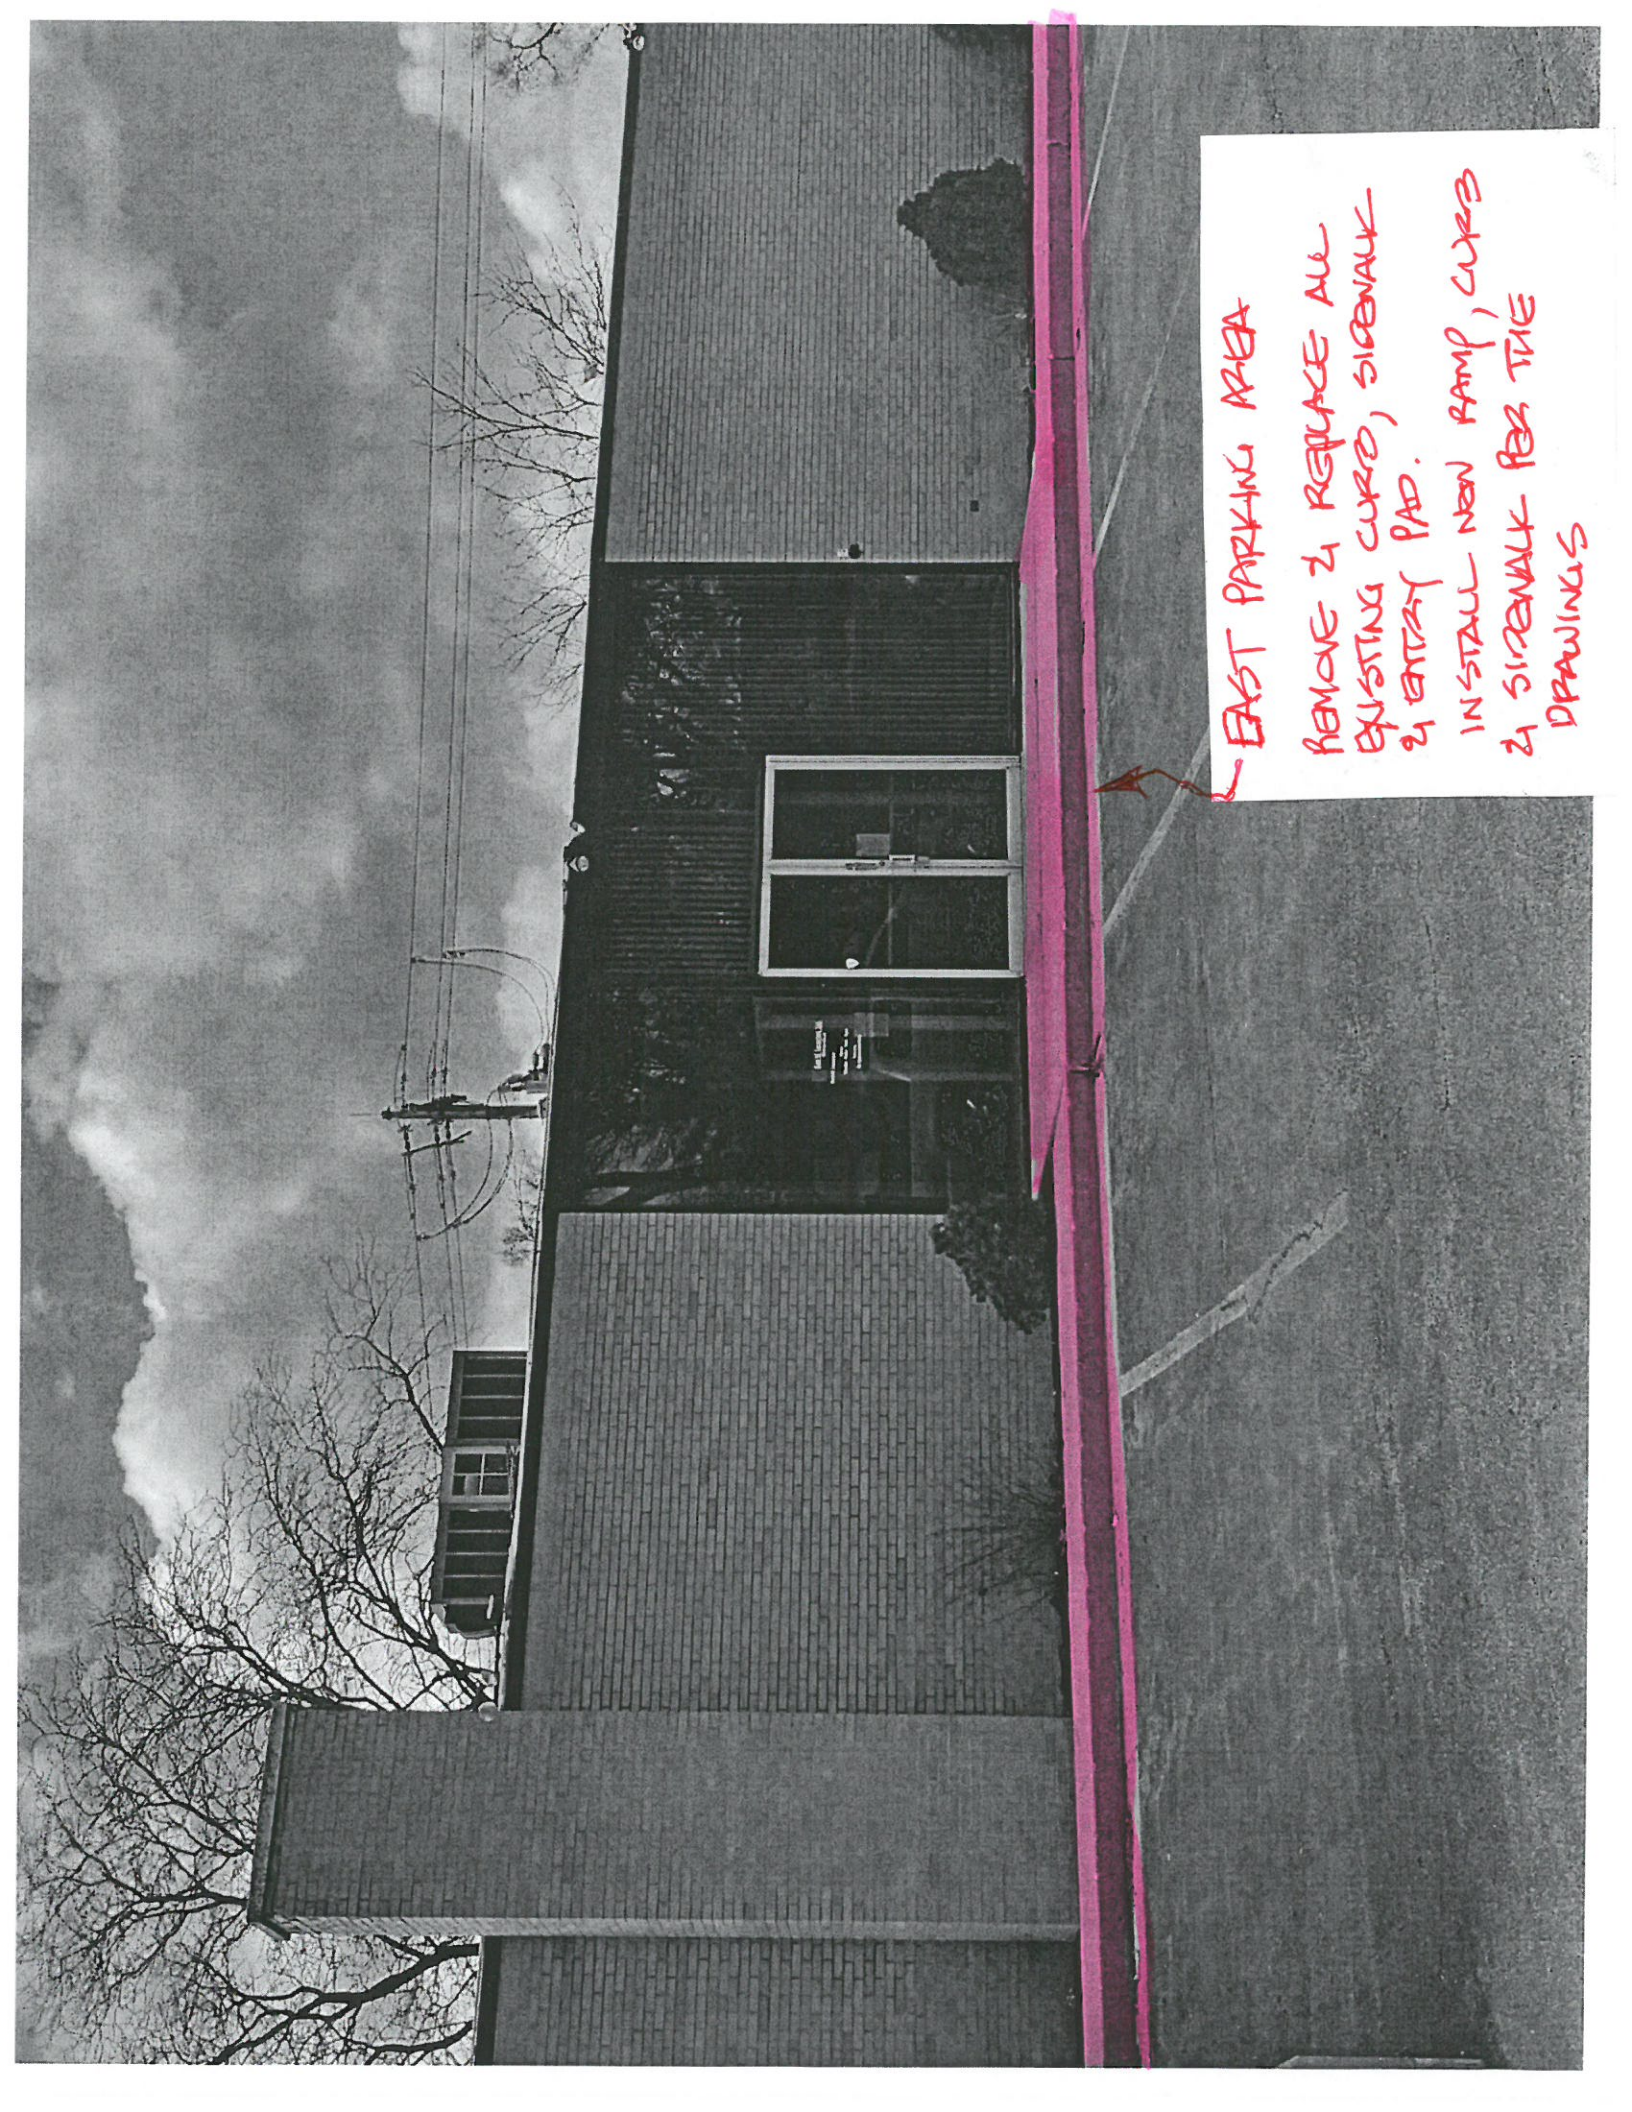

REMOVE/REPAIR
CONCRETE

EAST PARKING
LOT

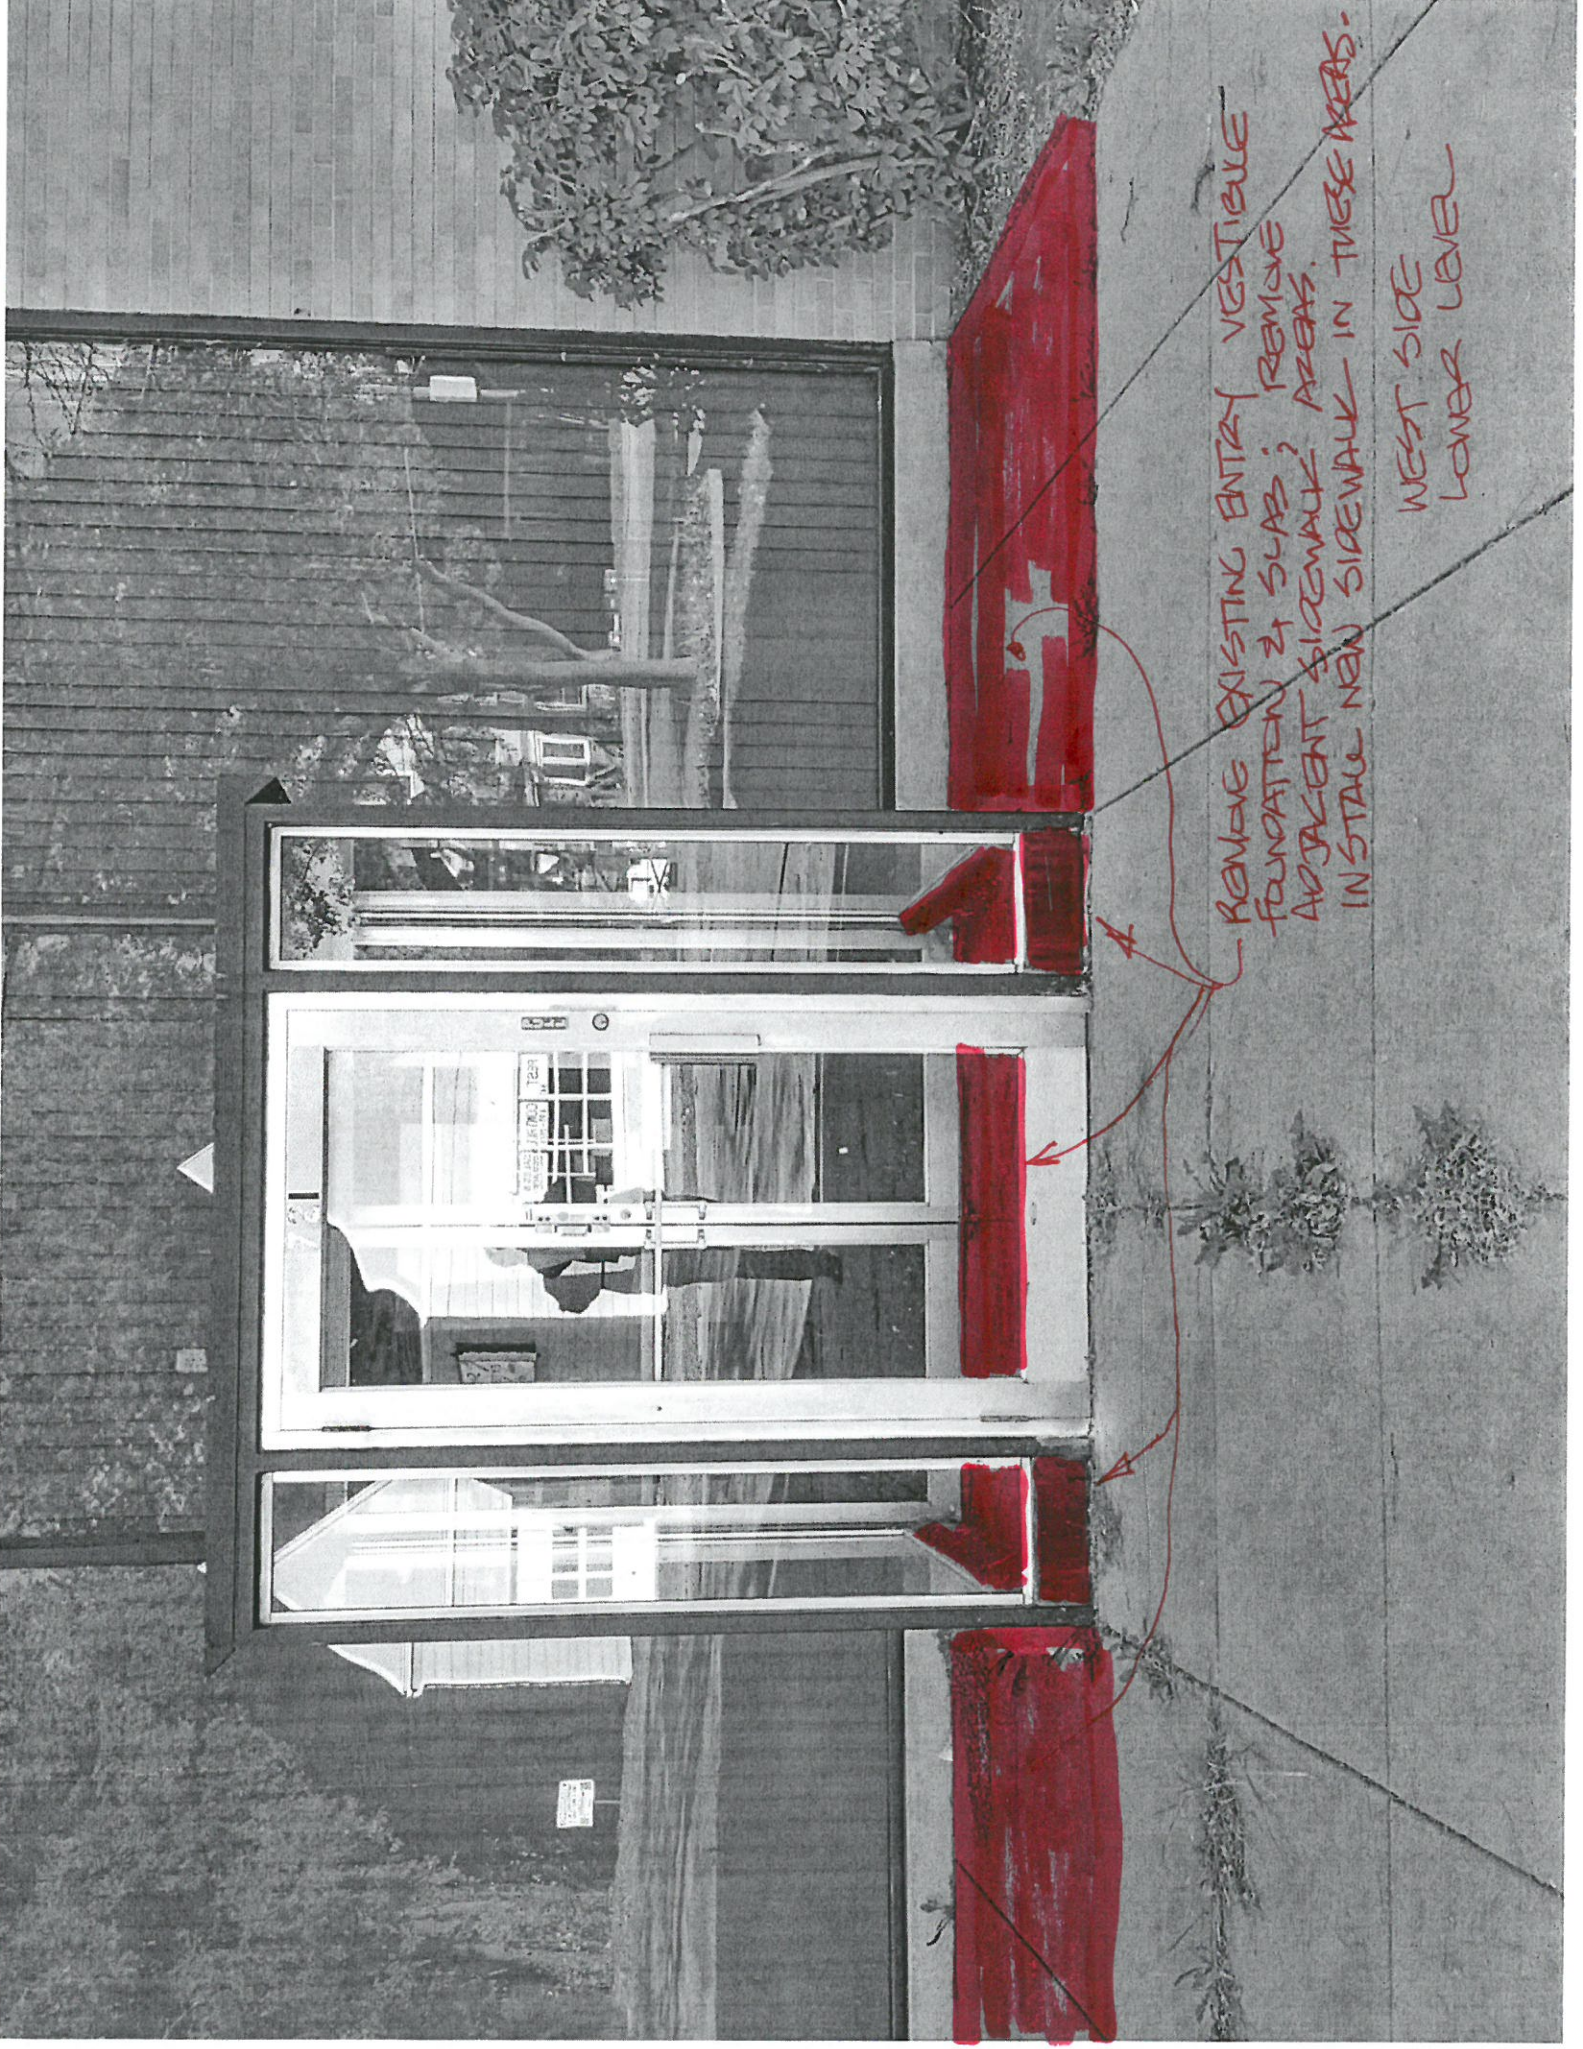

REMOVE EXISTING ENTRY VESTIBULE
FOUNDATION & SLABS; REMOVE
ADJACENT SIDEWALK AREAS.
INSTALL NEW SIDEWALK IN THESE AREAS.

WEST SIDE
LOWER LEVEL

#