




DETAIL: DECIDUOUS TREE PLANTING
NOT TO SCALE

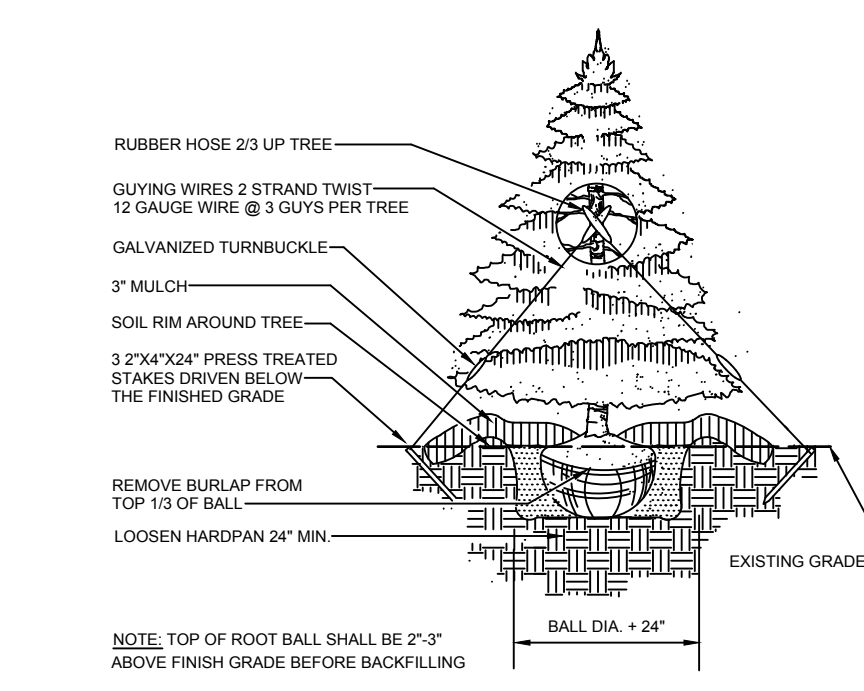


DETAIL: EVERGREEN TREE PLANTING
NOT TO SCALE

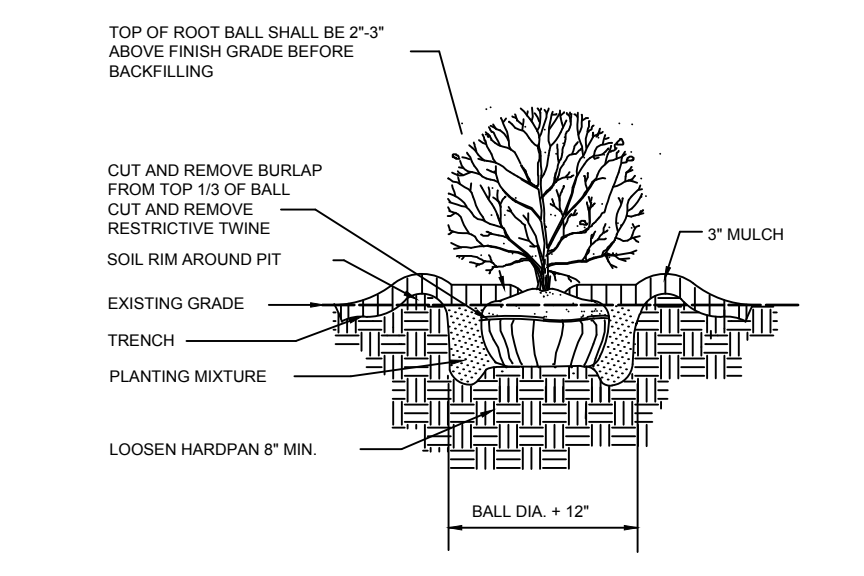

DETAIL: SHRUB PLANTING
NOT TO SCALE

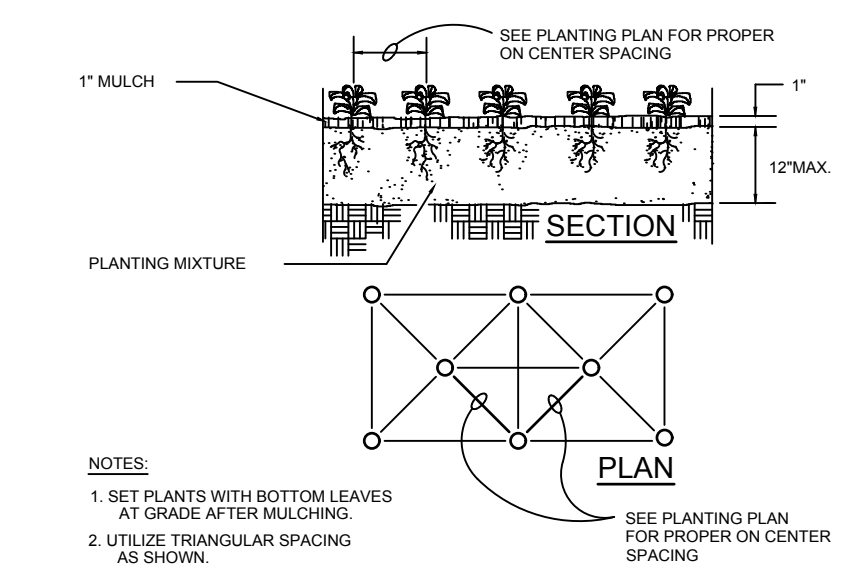

DETAIL: GROUND COVER PLANTING
NOT TO SCALE

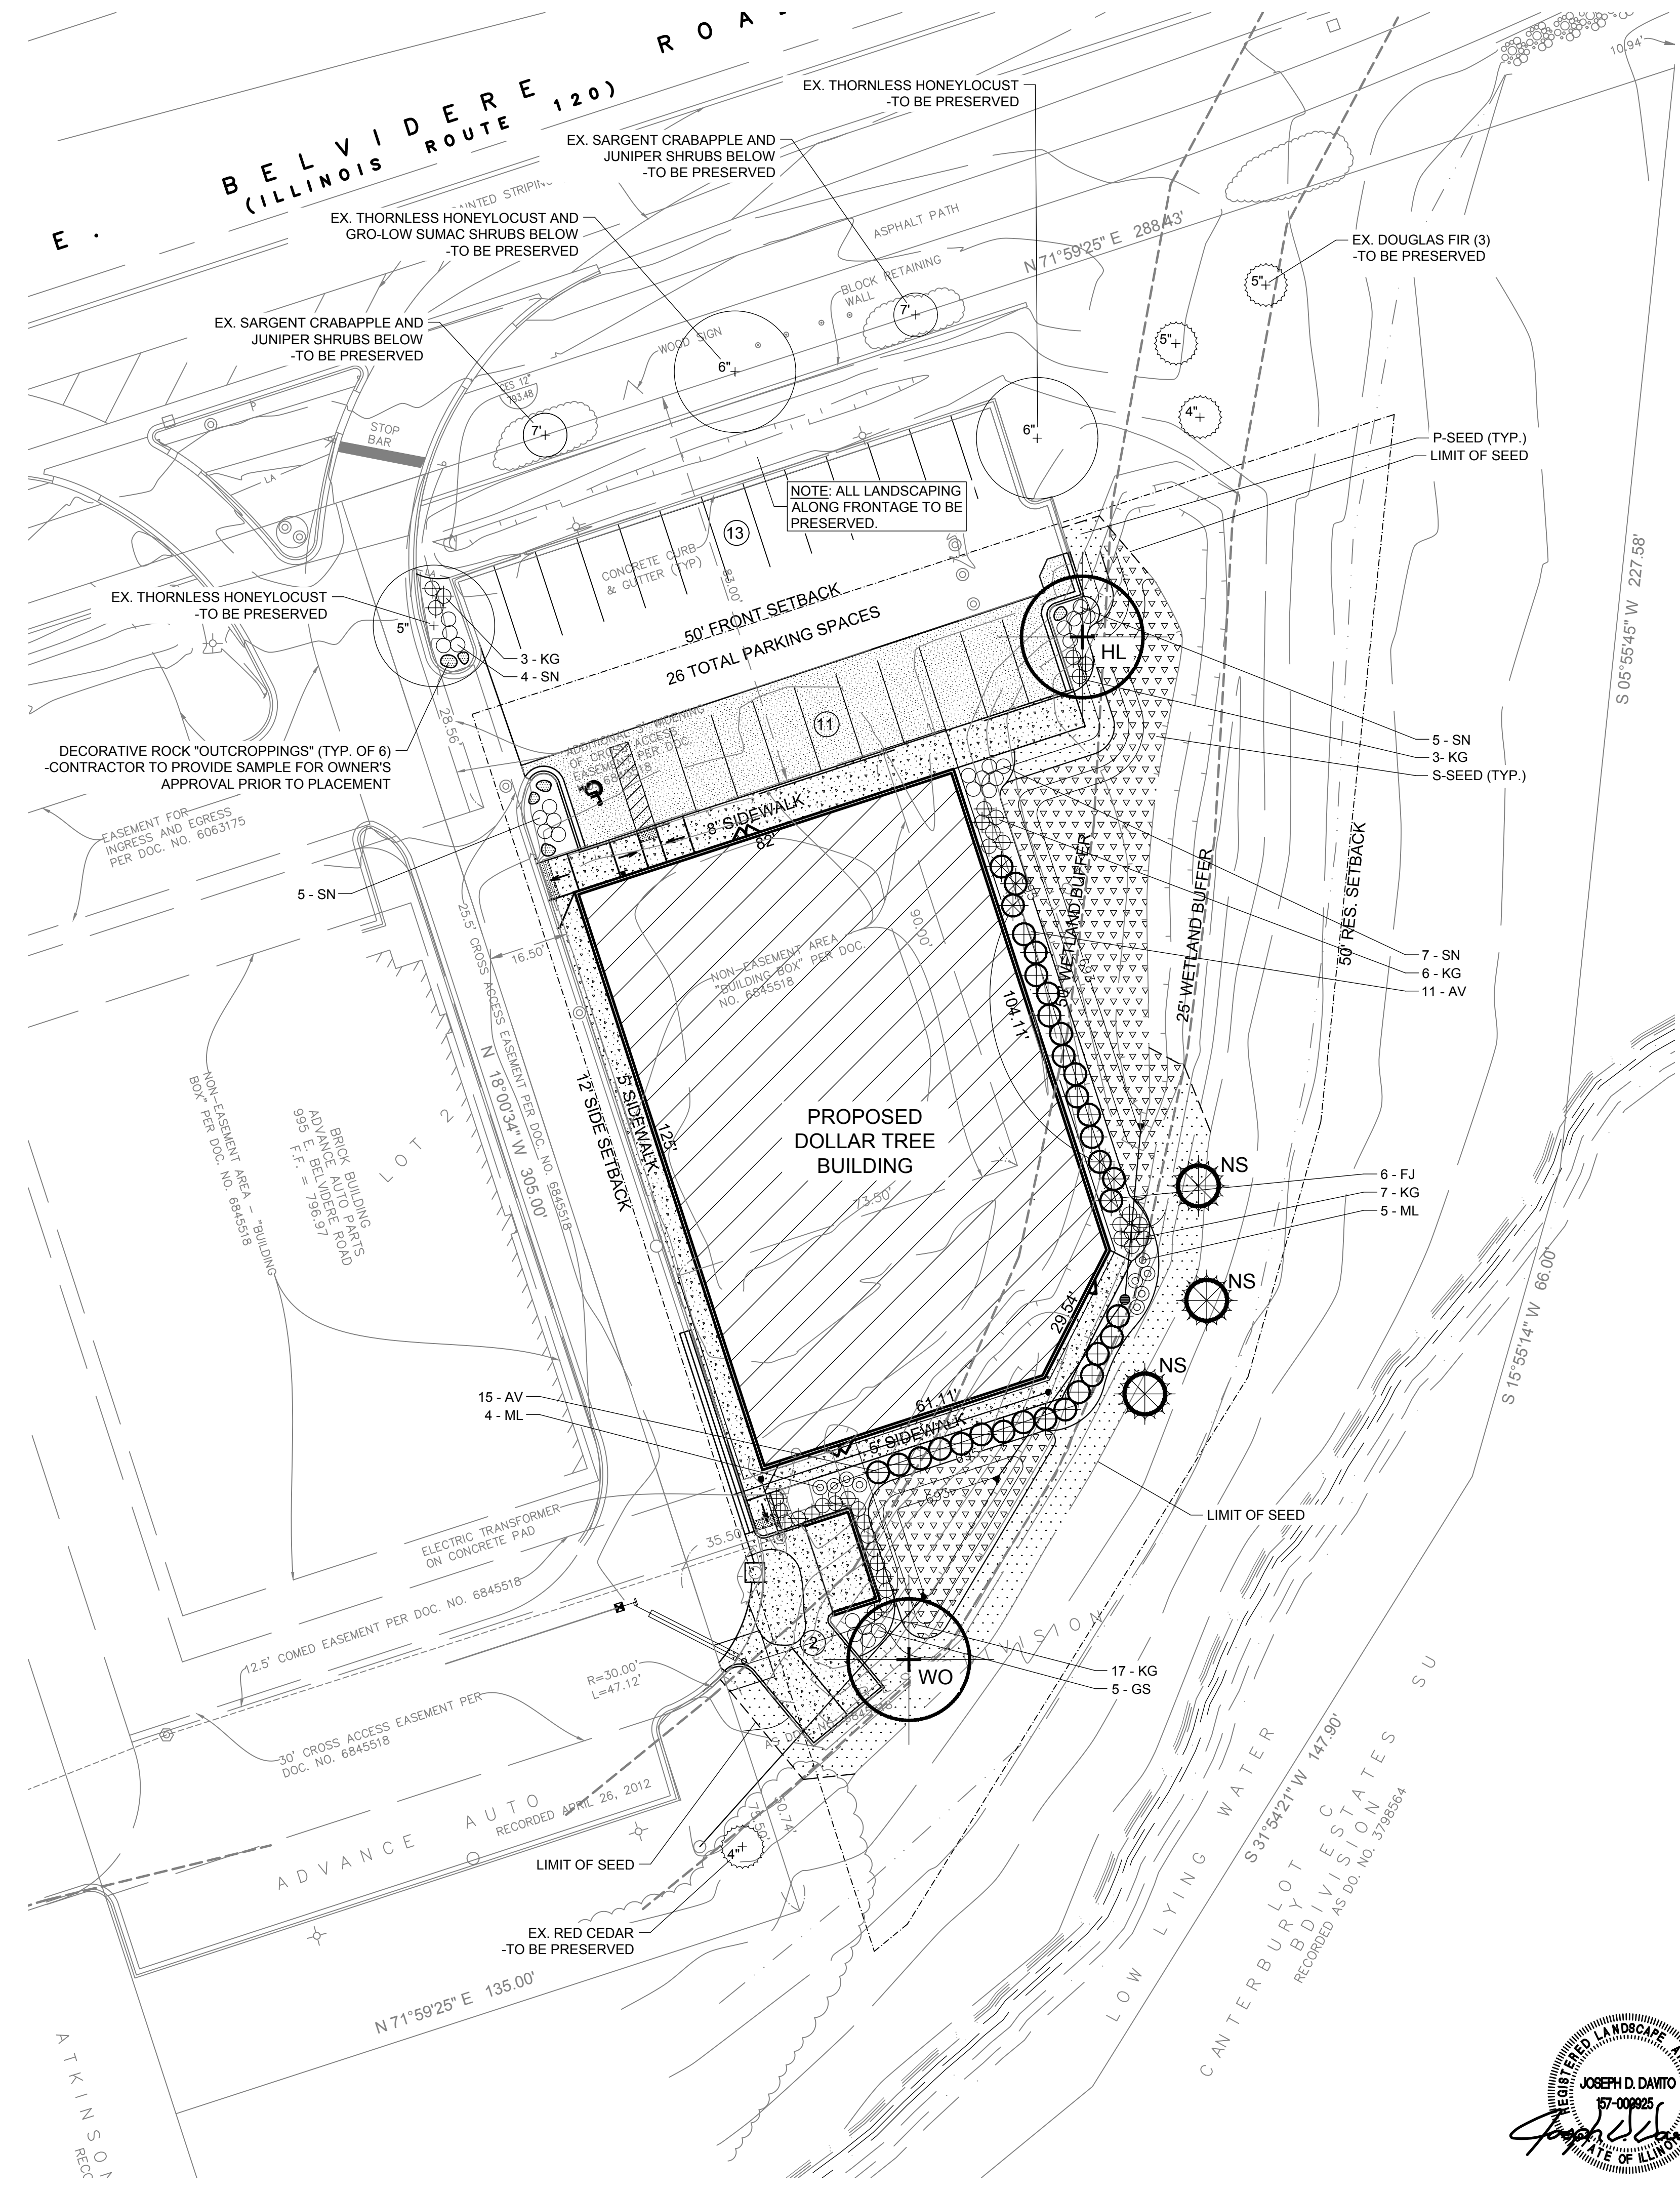

PLANT SCHEDULE

SYMBOL	KEY	COMMON/LATIN NAME	SIZE	CONDITION	SPACING	QUANTITY
HL	SHADE TREES	SKYLINE THORNLESS HONEYLOCUST GLEDTISIA TRIACANTHOS VAR. INERMIS	2.5" CAL.	B & B	SPECIMEN	1
WO	SHADE TREES	SWAMP WHITE OAK QUERCUS BICOLOR	2.5" CAL.	B & B	SPECIMEN	1
NS	EVERGREEN TREES	NORWAY SPRUCE PICEA ABIES	6' HT.	B & B	SPECIMEN	3
FJ	EVERGREEN SHRUBS	FAIRVIEW JUNIPER JUNIFERUS CHINENSIS	4' HT.	B & B	4.5' O.C.	6
AV	DECIDUOUS SHRUBS	ARROWWOOD VIBURNUM VIBURNUM DENTATUM	5 GAL.	B & B	4.5' O.C.	26
GS	DECIDUOUS SHRUBS	GRO-LOW SUMAC RHUS AROMATICA	3 GAL.	B & B	3' O.C.	5
ML	DECIDUOUS SHRUBS	MISS KIM LILAC SYRINGA PATULA	3 GAL.	B & B	3' O.C.	9
SN	DECIDUOUS SHRUBS	NEON FLASH SPIREA SPIREA JAPONICA	3 GAL.	B & B	3' O.C.	21
KG	ORNAMENTAL GRASSES AND GROUNDCOVERS	KARL FOERSTER FEATHER REED GRASS CALAMAGROSTIS X ACUTIFLORA	3G.	CONTR.	3' O.C.	36
P	SEED	PRAIRIE SEED*	S.Y.			250
S	SEED	STORMWATER SEED*	S.Y.			150

*INSTALL WITH STRAW BLANKET.
**SEED MIXES TO BE SUPPLIED BY CARDNO LIMITED (574) 586-2412 (OR APPROVED EQUAL).

PLAN NOTES

- ALL PROPOSED SHRUB BEDS AND TREE RINGS TO RECEIVE 3" THICK SHREDDED HARDWOOD MULCH.
- REPAIR ALL EXISTING TURF AREAS DISTURBED DURING CONSTRUCTION (SEED AS NOTED).
- THE CONTRACTOR SHALL LOCATE THE EXISTENCE OF UTILITIES PRIOR TO STARTING WORK.
- THE CONTRACTOR SHALL SUPPLY ALL PLANT MATERIALS IN QUANTITIES SUFFICIENT TO COMPLETE THE PLANTING SHOWN ON THE DRAWING. PLANT MATERIAL QUANTITIES SHOWN ON PLAN TAKE PRECEDENCE TO THOSE OF THE PLANT LIST.
- ALL PLANT MATERIALS SHALL CONFORM TO THE GUIDELINES ESTABLISHED BY THE CURRENT AMERICAN STANDARD FOR NURSERY STOCK, PUBLISHED BY THE AMERICAN ASSOC. OF NURSEYMEN OR EQUIVALENT. NO "PARK GRADE" MATERIAL SHALL BE ACCEPTED.
- ALL PLANT MATERIAL SHALL BEER THE SAME RELATIONSHIP TO FINISHED GRADE AS THE PLANTS ORIGINAL GRADE BEFORE DIGGING.
- ALL PLANTS SHALL BE BALLED AND WRAPPED OR CONTAINER GROWN AS SPECIFIED. NO CONTAINER GROWN STOCK SHALL BE ACCEPTED IF IT IS ROOT BOUND. ALL WRAPPING MATERIAL MADE OF SYNTHETICS OR PLASTICS SHALL BE REMOVED AT THE TIME OF PLANTING.
- ALL PLANTINGS SHALL BE WATERED DURING THE FIRST 24 HOUR PERIOD AFTER PLANTING. WATER THOROUGHLY TO ENSURE ALL AIR POCKETS ARE REMOVED AROUND ROOT BALL.
- IMPORTED TOPSOIL (PLANTING AREAS) AND SPREADING BY EXCAVATING CONTRACTOR.
- ALL PROPOSED TREES OUTSIDE PLANTING BED AREAS SHALL RECEIVE A 5" DIA. MULCH RING AROUND TRUNK.
- ALL PLANTS AND STAKES SHALL BE SET PLUMB, UNLESS OTHERWISE NOTED. IT IS THE CONTRACTOR'S OPTION TO STAKE TREES, BUT HIS RESPONSIBILITY TO ASSURE PLANTS REMAIN PLUMB UNTIL END OF GUARANTEE PERIOD. IF STAKING OF TREES IS NOT PERFORMED, REMOVAL OF TOP 1/3 OF BURLAP AND ROPES IS UNNECESSARY (REMOVE ALL NON-BIODEGRADABLE MATERIAL).
- INFORMATION CONTAINED IN "PLAN NOTES" TAKES PRECEDENCE OVER INFORMATION IN "DETAILS".
- VERIFY SITE CONDITIONS AND INFORMATION ON DRAWINGS. PROMPTLY REPORT ANY DISCREPANCIES AND/OR DEVIATIONS FROM THE INFORMATION SHOWN ON THE PLAN. THE OWNER IS NOT RESPONSIBLE FOR UNAUTHORIZED CHANGES OR EXTRA WORK REQUIRED TO CORRECT UNREPORTED DISCREPANCIES.
- ALL PLANTING BED EDGES TO BE CULTIVATED.
- LANDSCAPE CONTRACTOR SHALL GUARANTEE ALL PLANT MATERIAL FOR ONE YEAR FROM THE DATE OF INITIAL ACCEPTANCE.

REVISIONS


DATE	DESCRIPTION

DOLLAR TREE
GRAYS LAKE DT, LLC
995 EAST BELVIDERE ROAD
GRAYS LAKE, ILLINOIS

LANDSCAPE PLAN
SCALE: 1"=20'-0"
DATE: FEBRUARY 22, 2018
DESIGN: J. DAVITO, PLA
DRAFTING: JDD

J. DAVITO DESIGN, INC.
LANDSCAPE ARCHITECTURAL DESIGN
ISLAND LAKE, IL 60042
2735 KINGSTON DRIVE
(847) 469-8797
WWW.JDAVITODESIGN.COM

PROJ. NO. 18-002
LSI

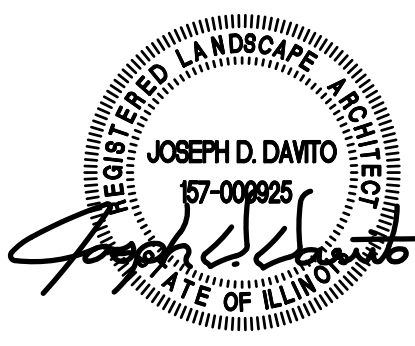

LANDSCAPE PLAN
NOTE: ALL BASE INFORMATION PROVIDED BY SMITHSON ASSOCIATES, INC. (508) 625-2620.

