



TYPICAL VENEER TIE

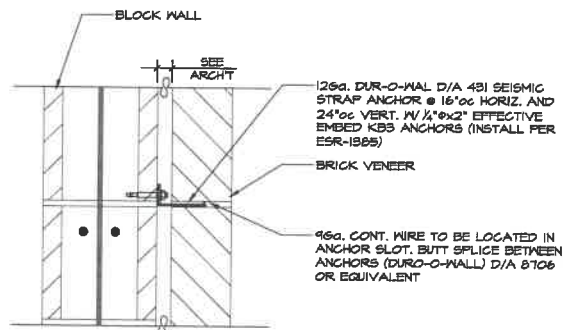


ALTERNATE VENEER TIE


5 DETAIL  
SCALE: 1" = 1'-0"

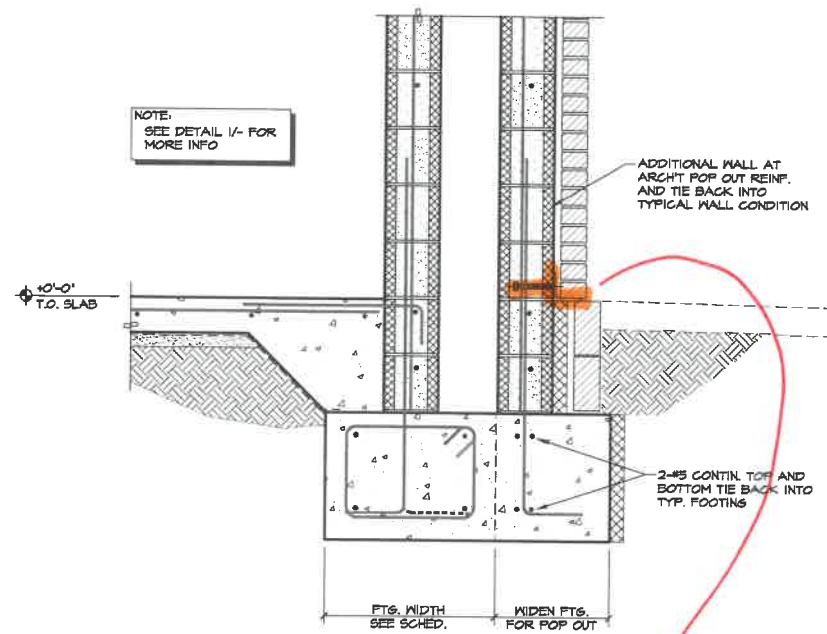



6 DETAIL  
SCALE: 1" = 1'-0"

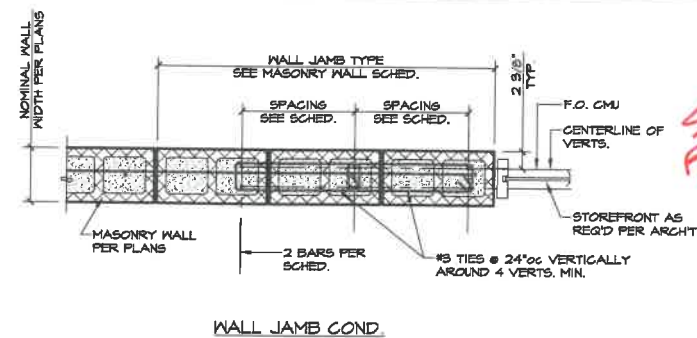


3 DETAIL  
SCALE: 1" = 1'-0"

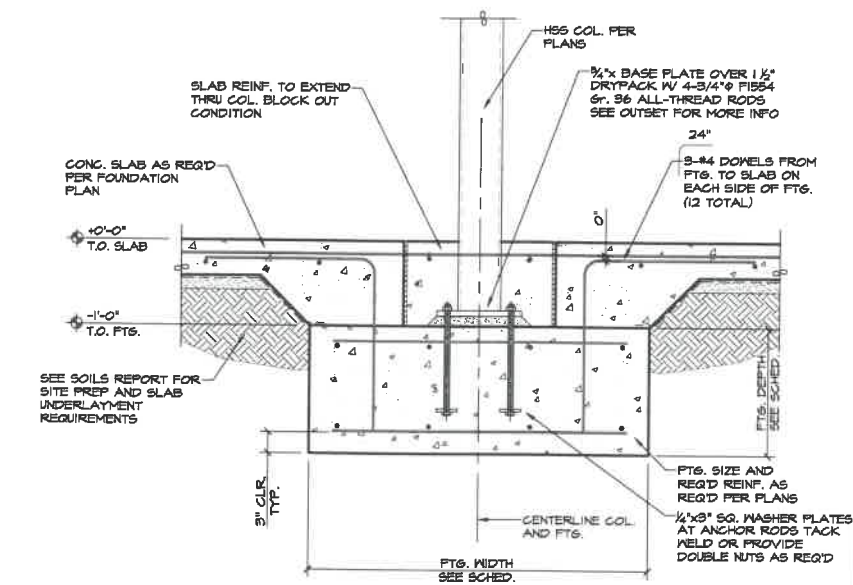

4 DETAIL  
SCALE: 1" = 1'-0"

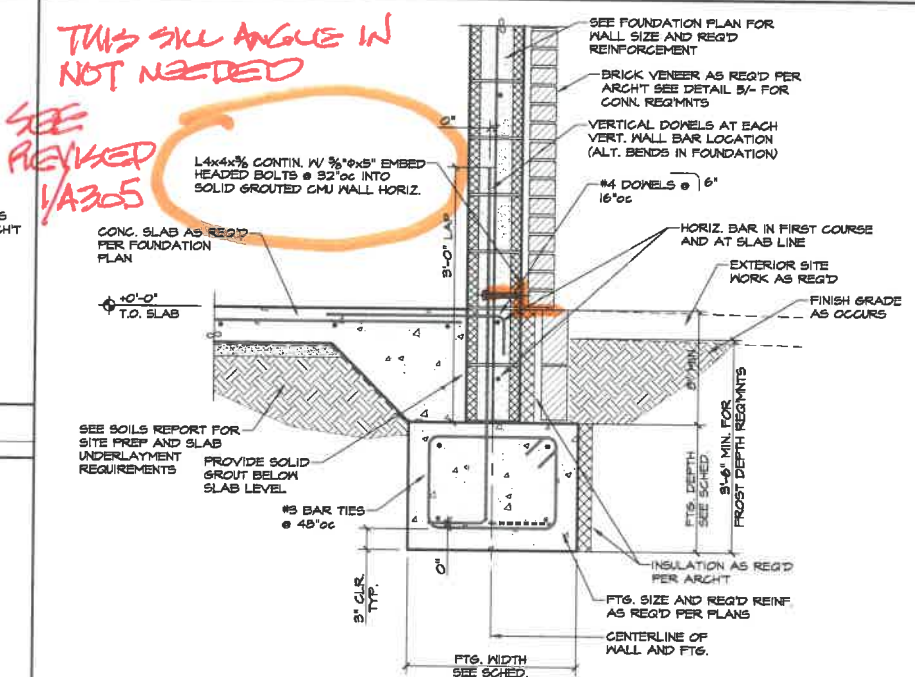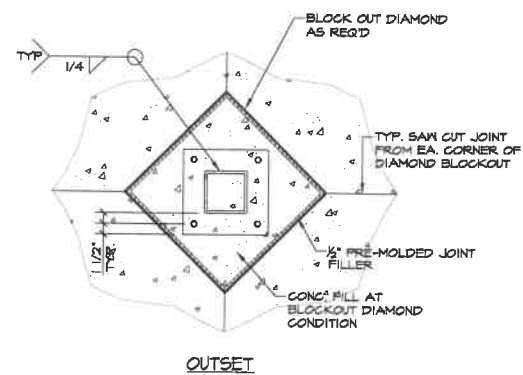

1 DETAIL  
SCALE: 1" = 1'-0"

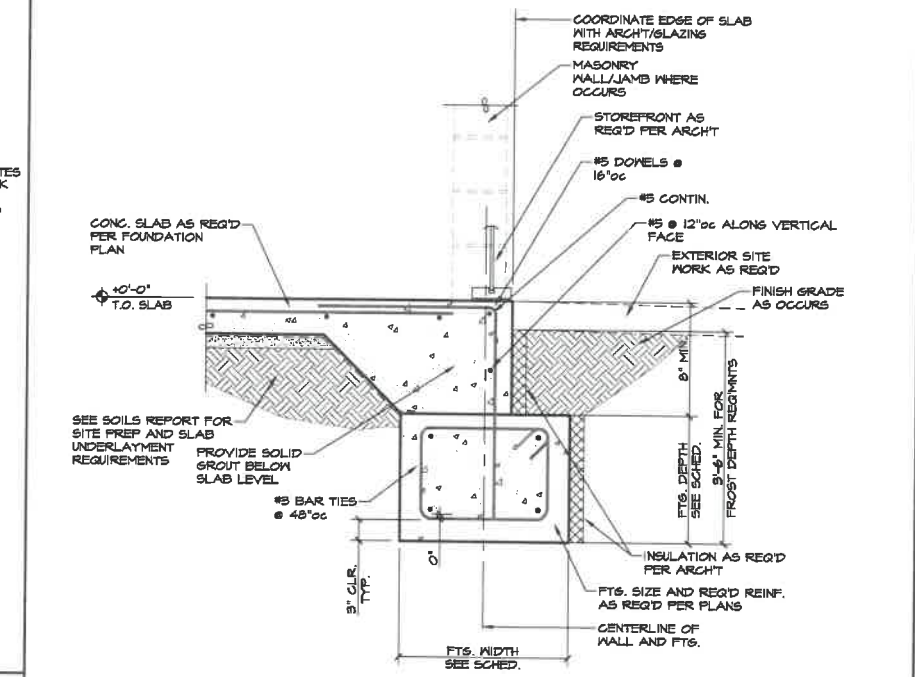

2 DETAIL  
SCALE: 1" = 1'-0"

SILL ANGLE IS NOT NEEDED



OFFICE: 312.207.0501  
FAX: 312.284.6100  
INFO@PMPCARCH.COM  
PMPCARCH.COM  
527 S. Wells St. Suite 402  
Chicago, IL 60607

REVISIONS

NO.	DATE	DESCRIPTION
08-10-2017	DD 50% - CLIENT	
10-29-2017	COLLABORATE - SENT	
12-19-2017	DD 100% - CLIENT APPROVAL	

DRAWN BY: Author  
CHECKED BY: Checker  
ISSUED:

1005 W BELVIDERE RD,  
GRAYSLAKE, IL 60030

PERMIT #:

DETAILS

S5.1